



PLOT DATE: Wednesday, September 13, 2017 @ 11:20AM

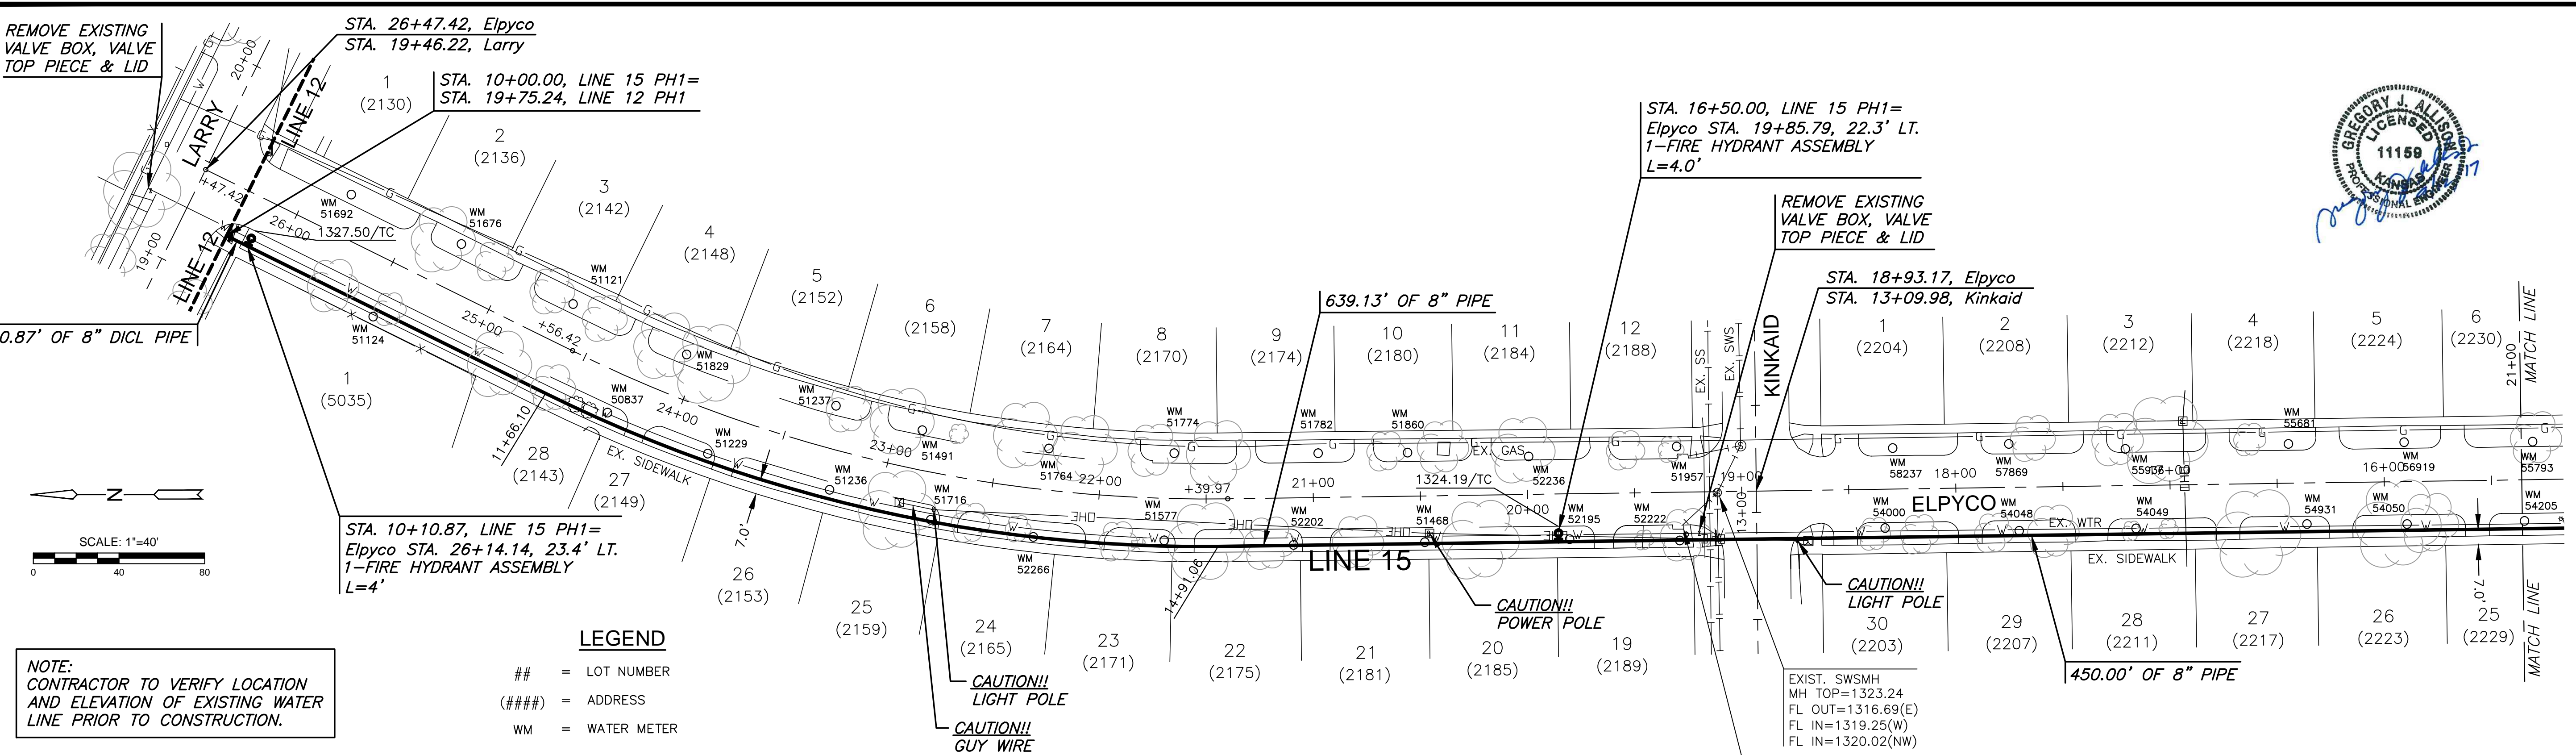

PLAN LINE 15 PH 1
PROFILE LINE 15 PH 1

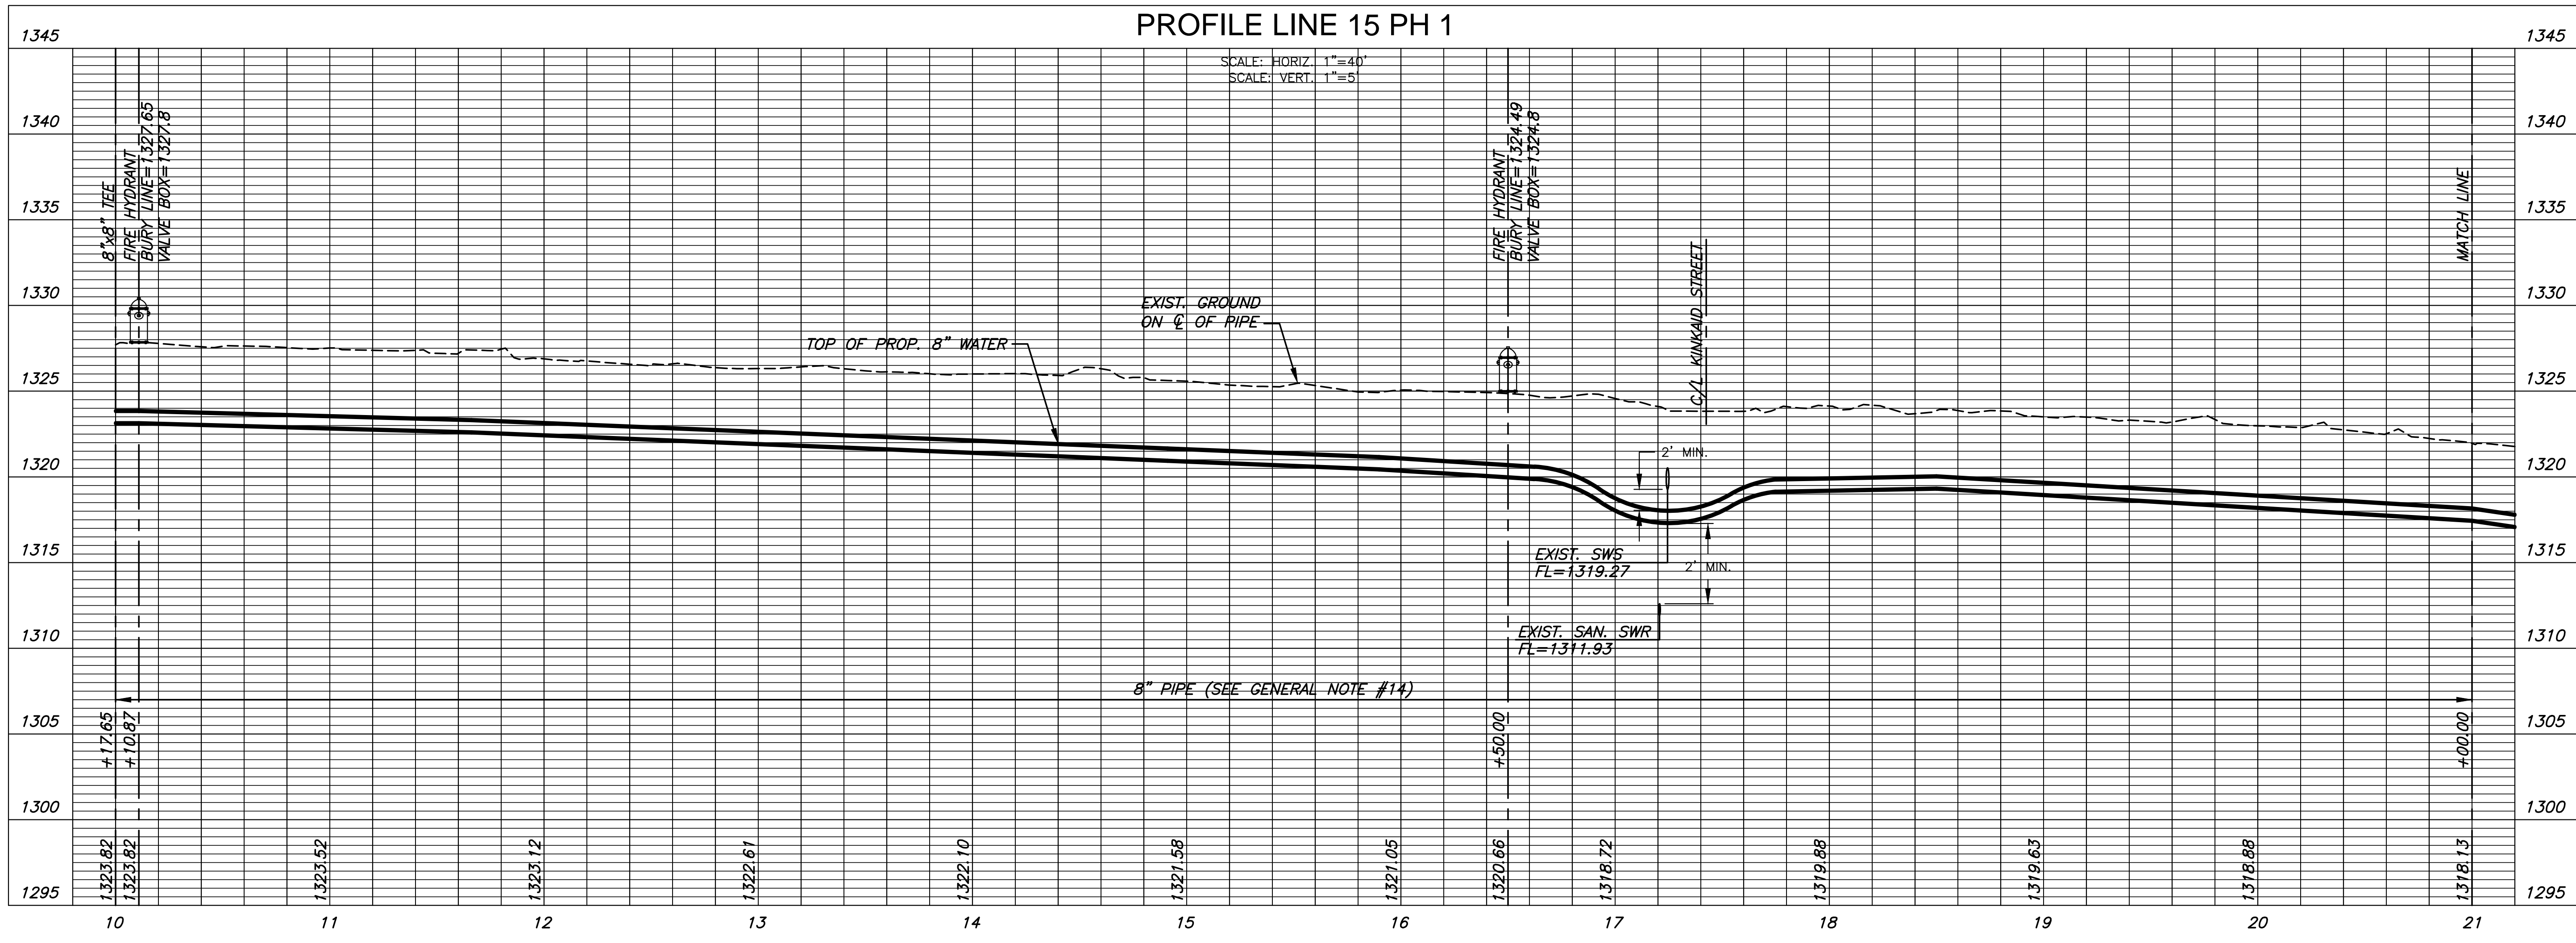

J:\PROJECTS\2017\1601010289_SILVERDALE WATER MAIN REPLACEMENT\160289 CAD\SHOTS\05 CIVIL\WTRPHASE 1\16289-CP-115.DWG

WATER MAIN REPLACEMENT PLANS FOR

SILVERDALE ADDITION PART A

©2017 MKEC Engineering All Rights Reserved
www.mkec.com
These drawings and their contents, including, but not limited to, all concepts, designs, & ideas are the exclusive property of MKEC Engineering (MKEC), and may not be used or reproduced in any way without the express consent of MKEC.

WATER LINE 15

PROJECT NO.	448-90720	
DATE	SEPT. 2017	
SCALE	1" = 40'	
DESIGNED	DRAWN	CHECKED
DFL	JWC	GJA

NO.	REVISION	DATE