



J:\PROJECTS\2017\1601010289\_SILVERDALE WATER MAIN REPLACEMENT\_160289 CAD\SHS\05 CIVIL\WTRPHASE 1\16289-CP-116.DWG  
 PLOTTED: Wednesday, September 13, 2017 @ 11:20AM

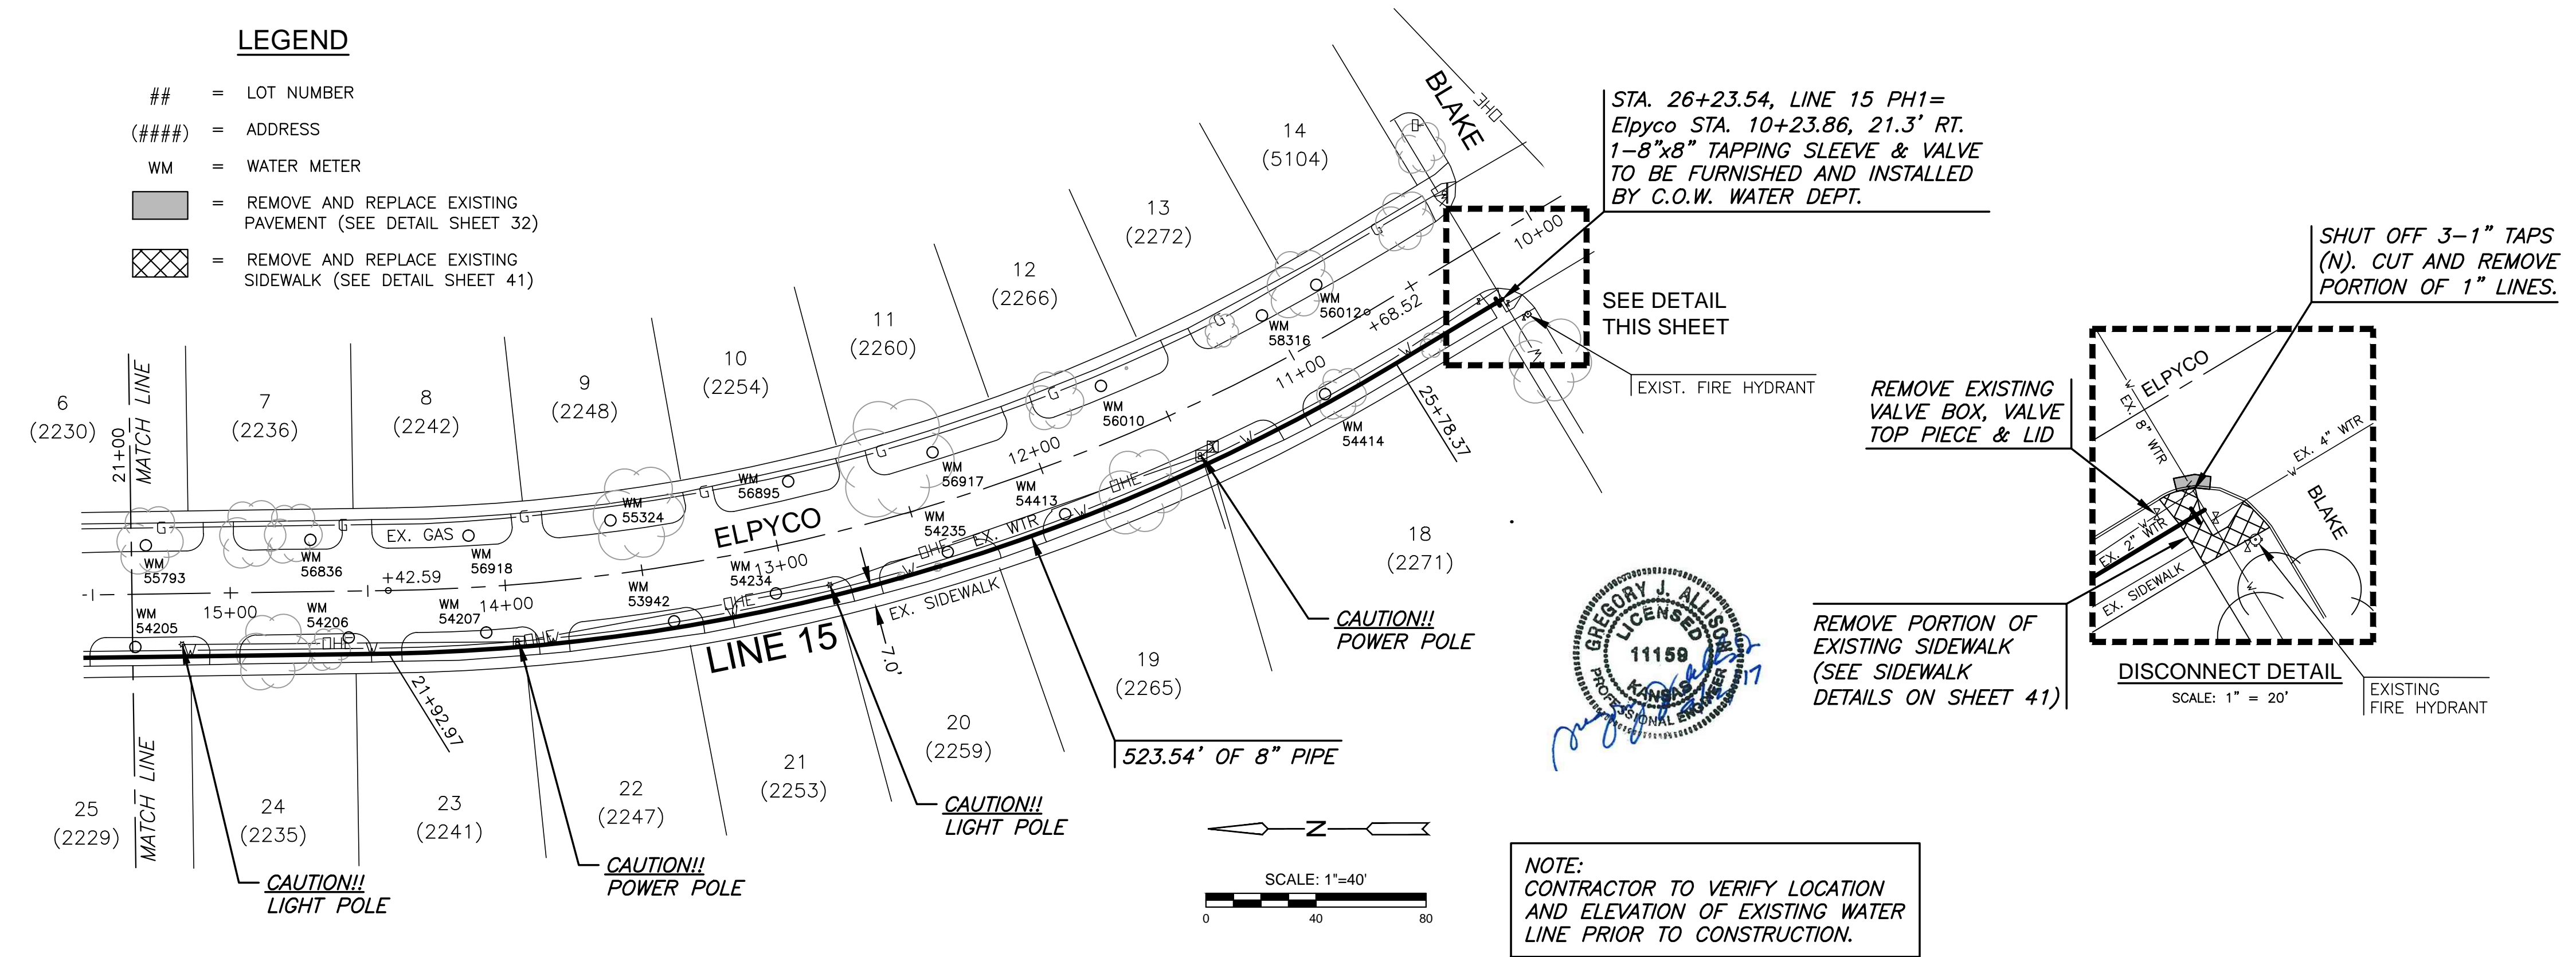

PLAN LINE 15 PH 1 (CONT.)  
 PROFILE LINE 15 PH 1 (CONT.)

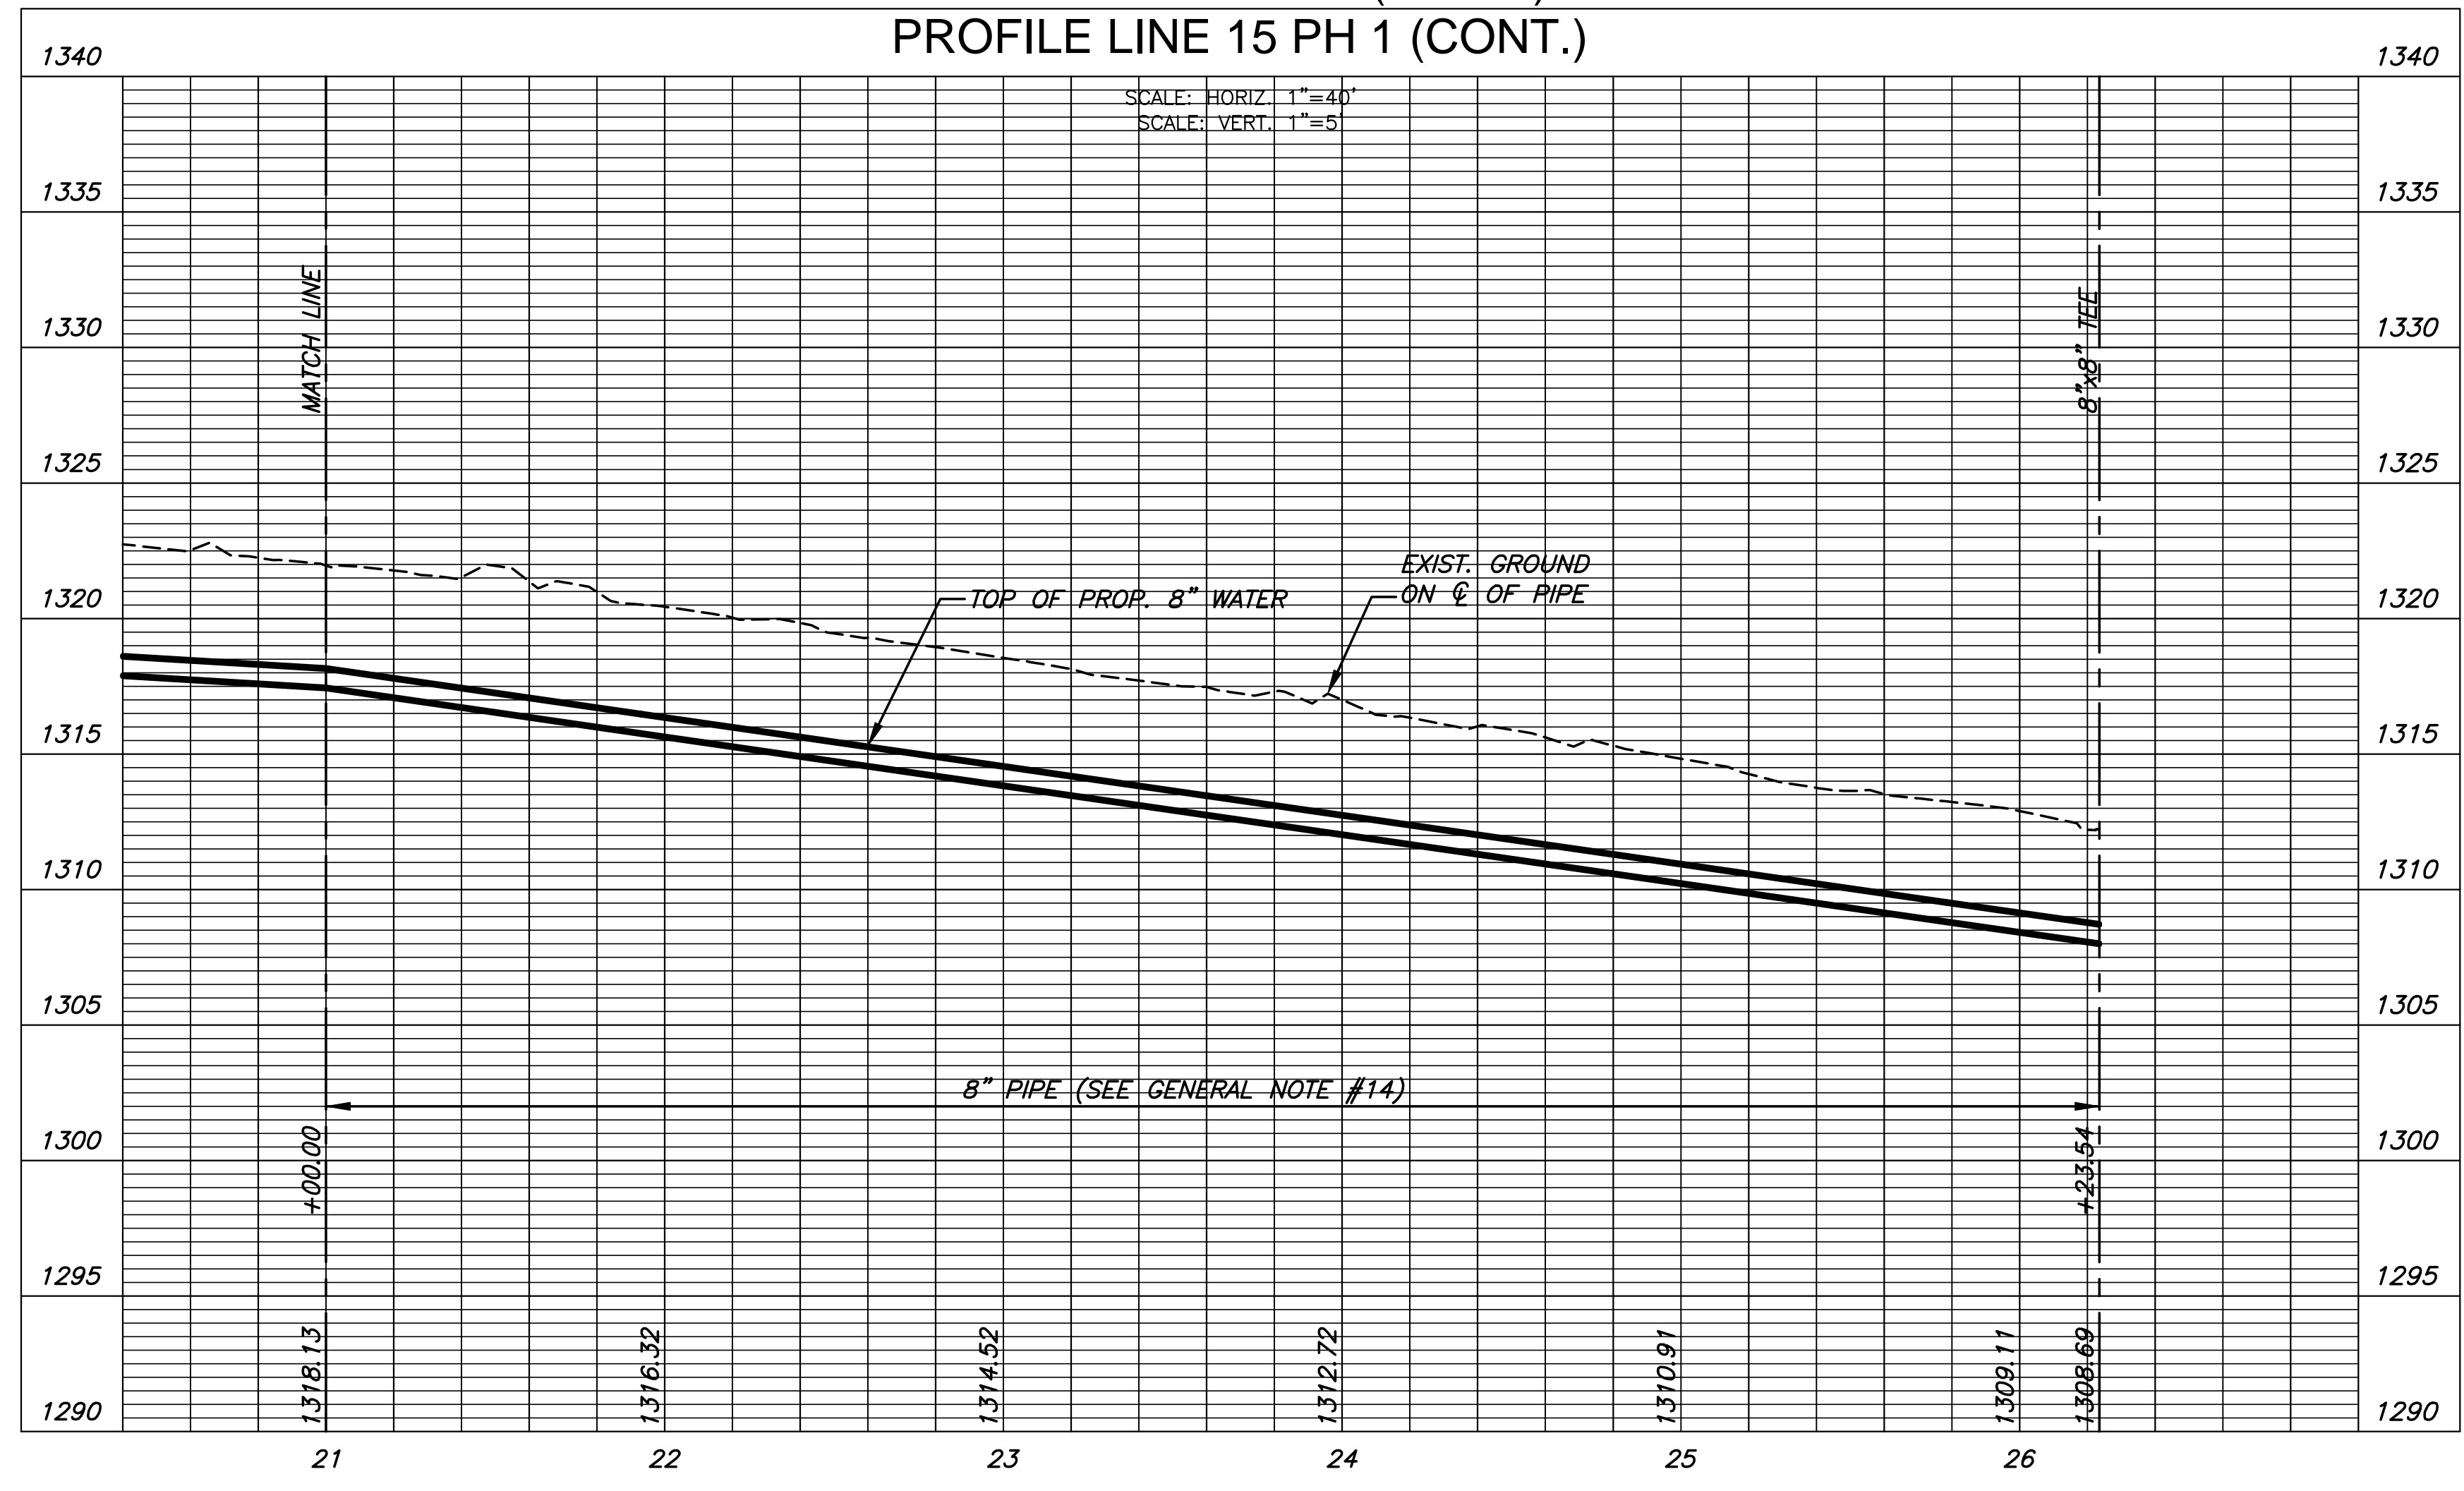

WATER MAIN REPLACEMENT PLANS FOR  
**SILVERDALE ADDITION PART A**

©2017  
 MKEC Engineering  
 All Rights Reserved  
 www.mkec.com  
 These drawings and their contents, including, but not limited to, all concepts, designs, & ideas are the exclusive property of MKEC Engineering (MKEC), and may not be used or reproduced in any way without the express consent of MKEC.

**WATER LINE 15 (CONT.)**

PROJECT NO.	448-90720	
DATE	SEPT. 2017	
SCALE	1" = 40'	
DESIGNED	DRAWN	CHECKED
DFL	JWC	GJA

NO.	REVISION	DATE