
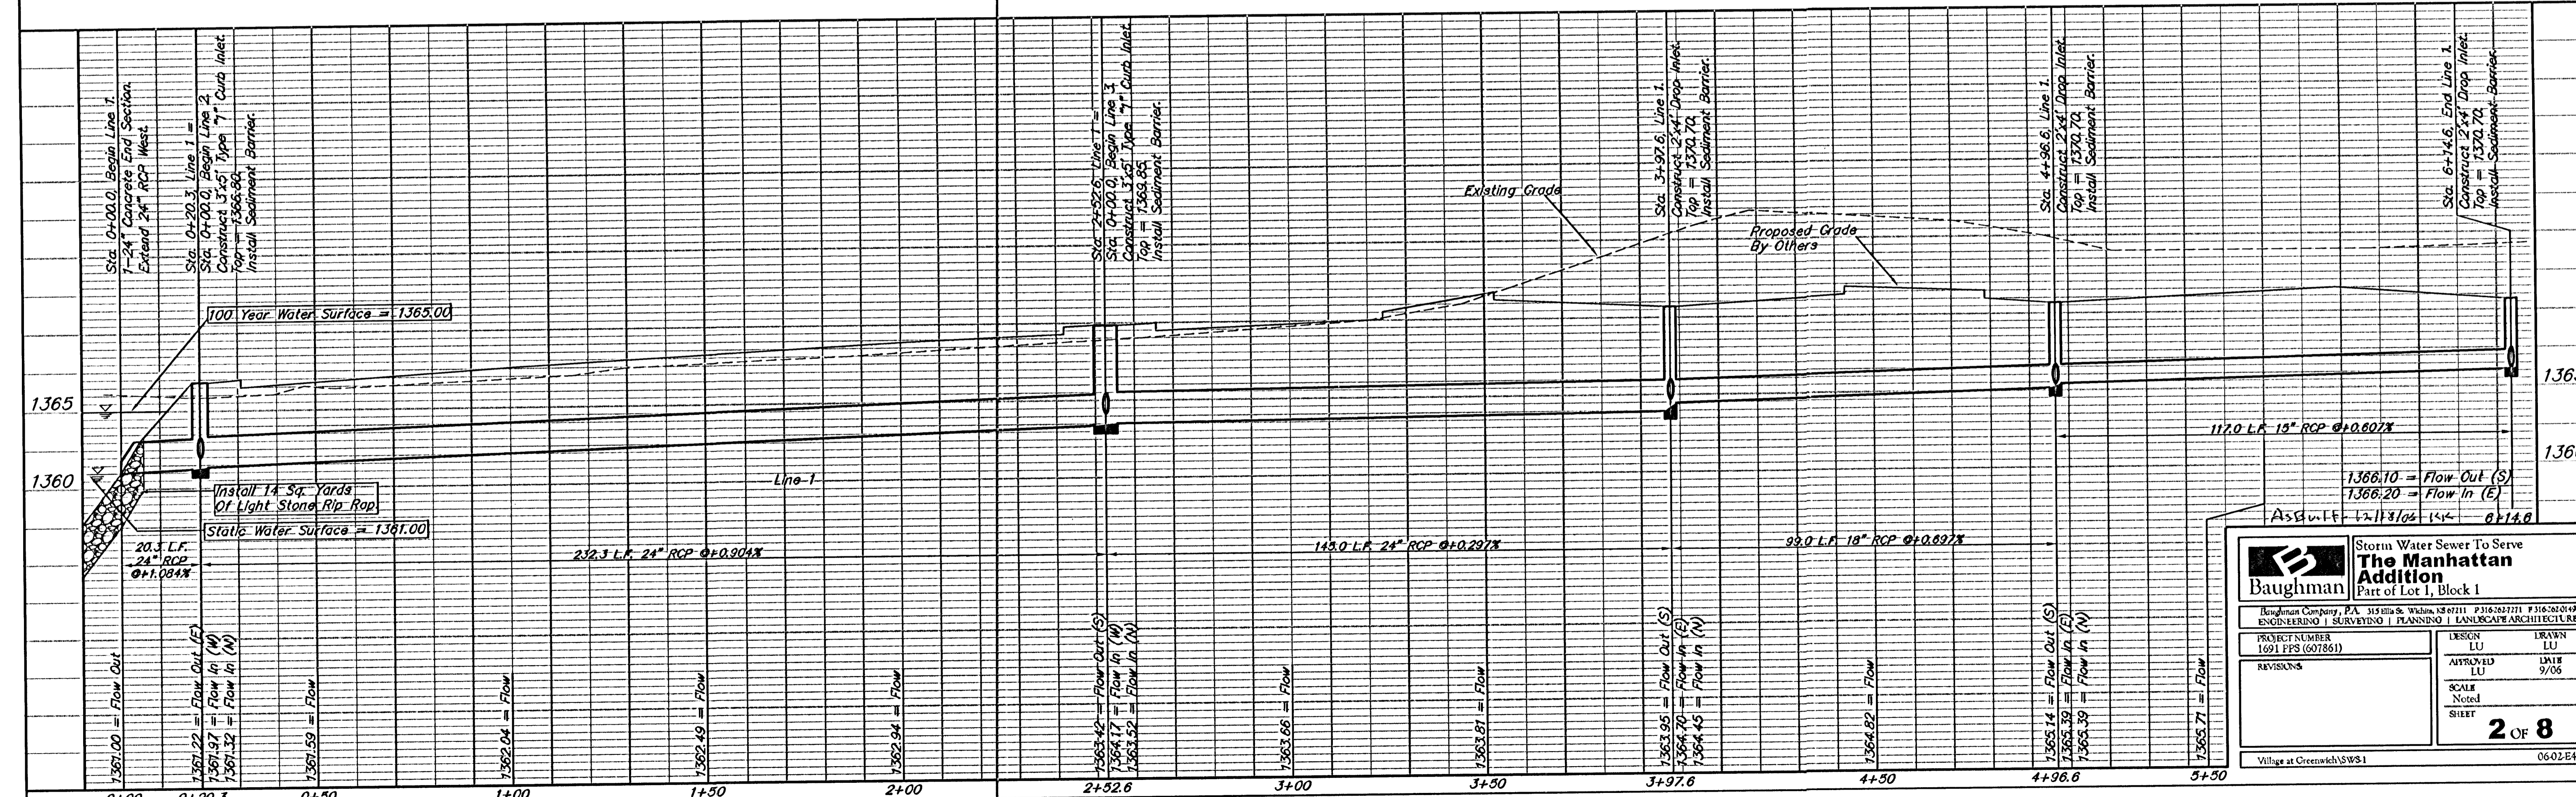


SCALE:
 1" = 20' HORIZONTAL
 1" = 5' VERTICAL

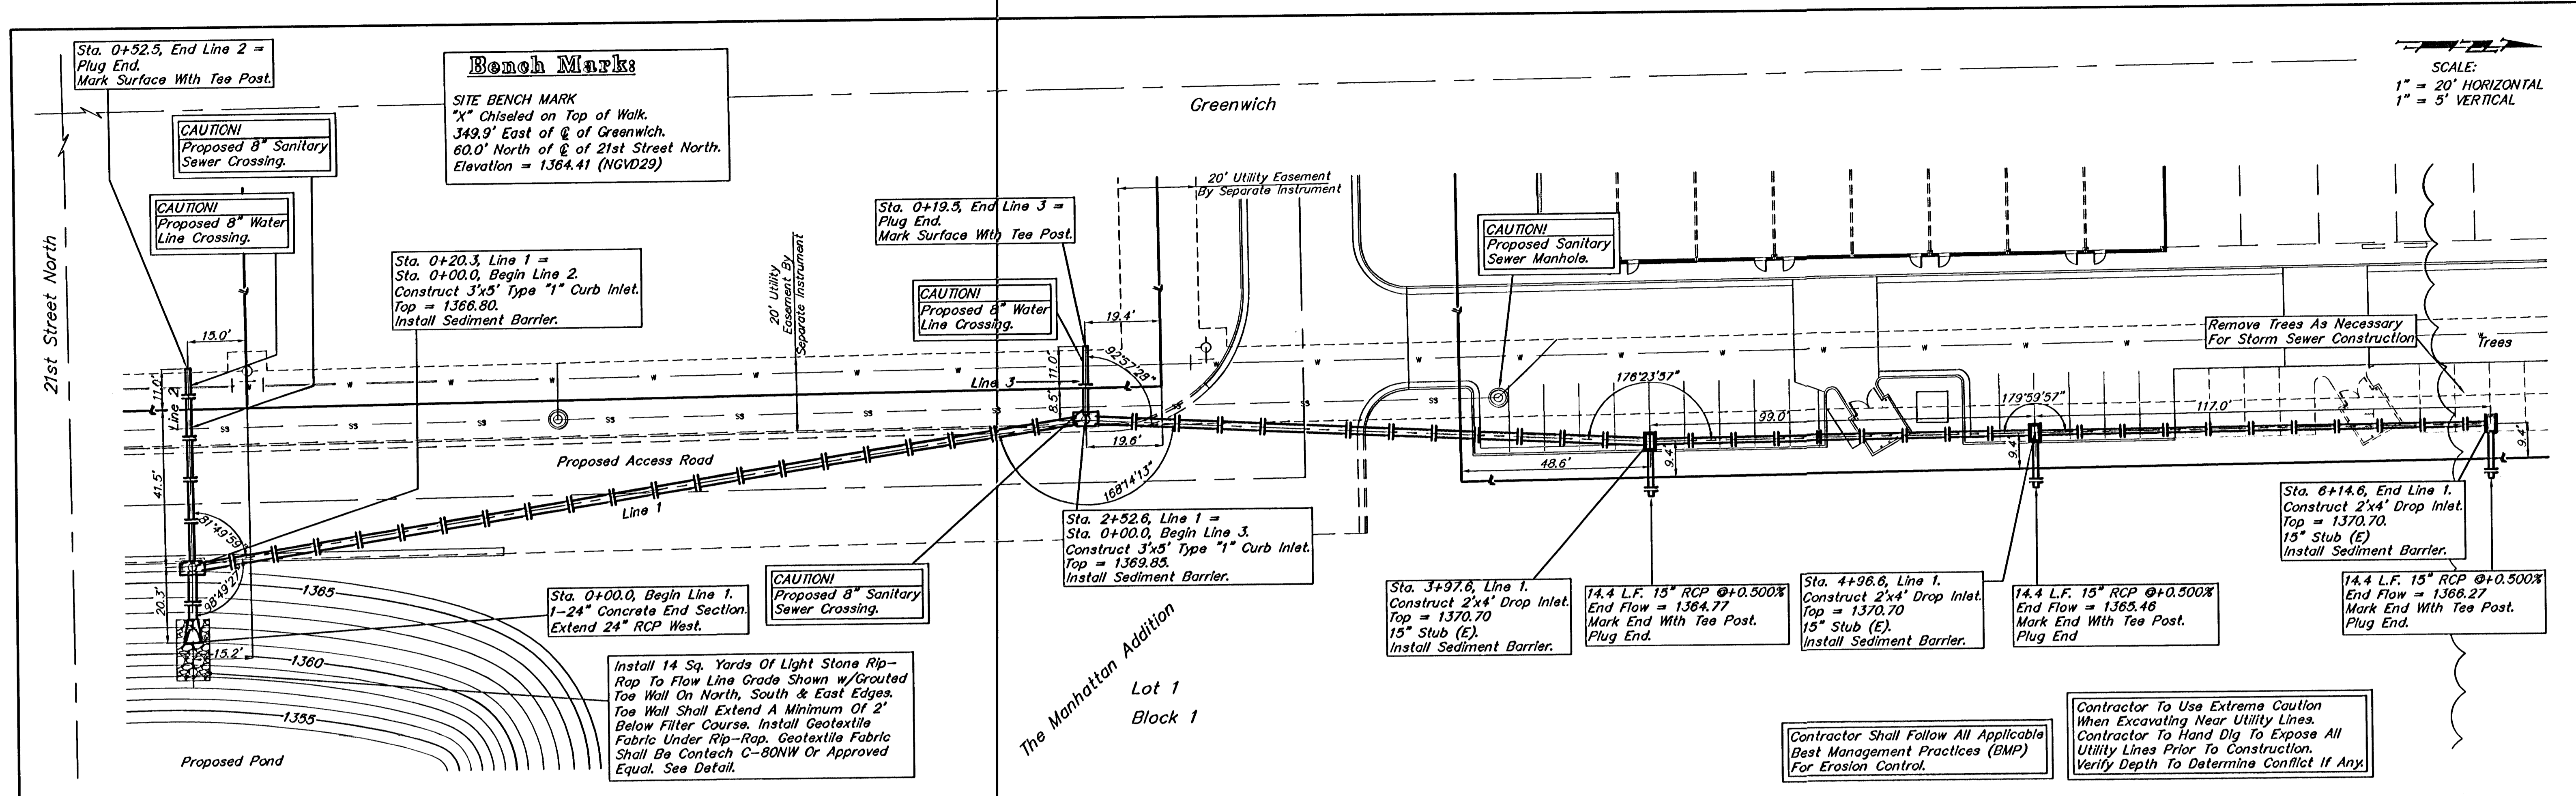

Baughman
 Storm Water Sewer To Serve
The Manhattan Addition
 Part of Lot 1, Block 1

 ENGINEERING | SURVEYING | PLANNING | LANDSCAPE ARCHITECTURE

PROJECT NUMBER 1691 FPS (607861)	DESIGN LU	DRAWN LU
REVISIONS	APPROVED LU	DATE 9/06
	SCALE Noted	SHEET 2 OF 8

Village at Greenwich SWS 1 0602-E490