


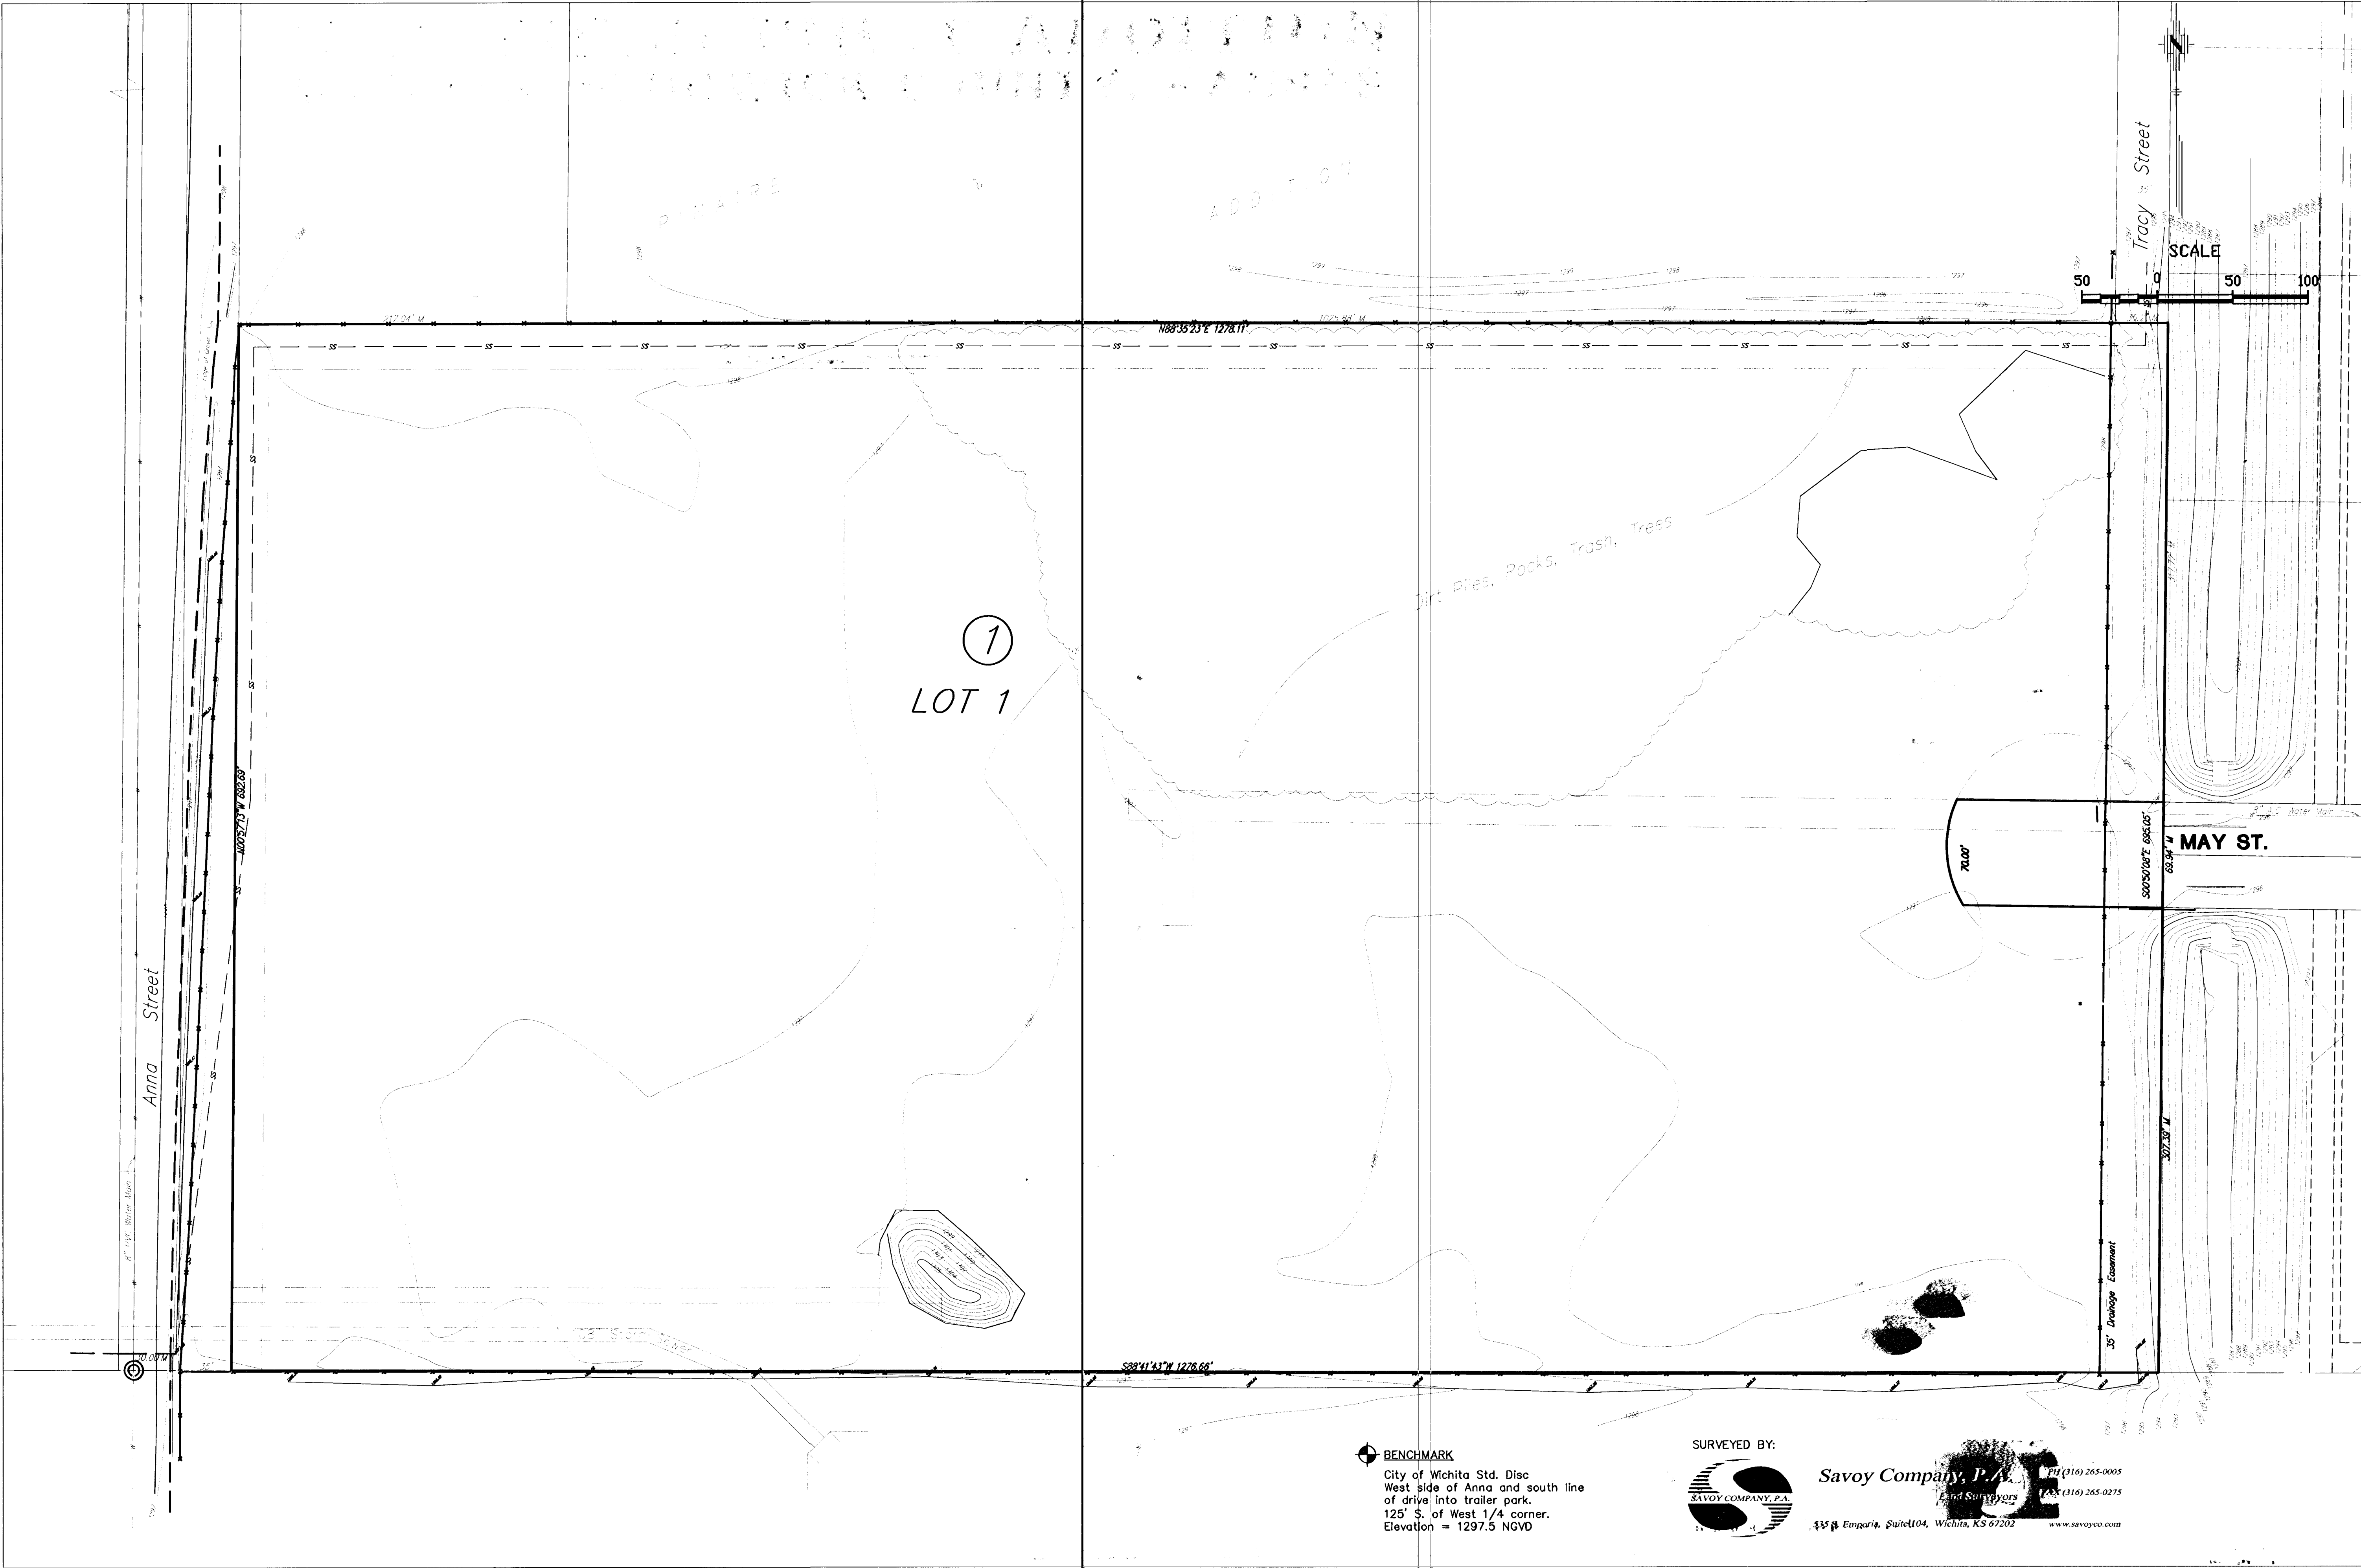

BENCHMARK
City of Wichita Std. Disc
West side of Anna and south line
of drive into trailer park.
125' S. of West 1/4 corner.
Elevation = 1297.5 NGVD

SURVEYED BY:

Savoy Company, P.A.
Land Surveyors
4358 Emporia, Suite 104, Wichita, KS 67202
Tel (316) 265-0005 Fax (316) 265-0275
www.savoyco.com

FINAL	Designed By: T. Austin Drawn By: S. Schmidt Pee Job No.: 815/bose.dwg Date: 04/20/06		POE & ASSOCIATES OF KANSAS, INC. CONSULTING ENGINEERS 5940 E Central, Suite 200 ■ Wichita, KS 67208-4242 Phone 316/685-4114 ■ FAX 316/685-4444	MAY FIELD FIRST ADDITION EXISTING CONDITIONS CITY OF WICHITA, KANSAS JIM ARMOUR, P.E. - CITY ENGINEER		No. ☐ Date ☐	Revision