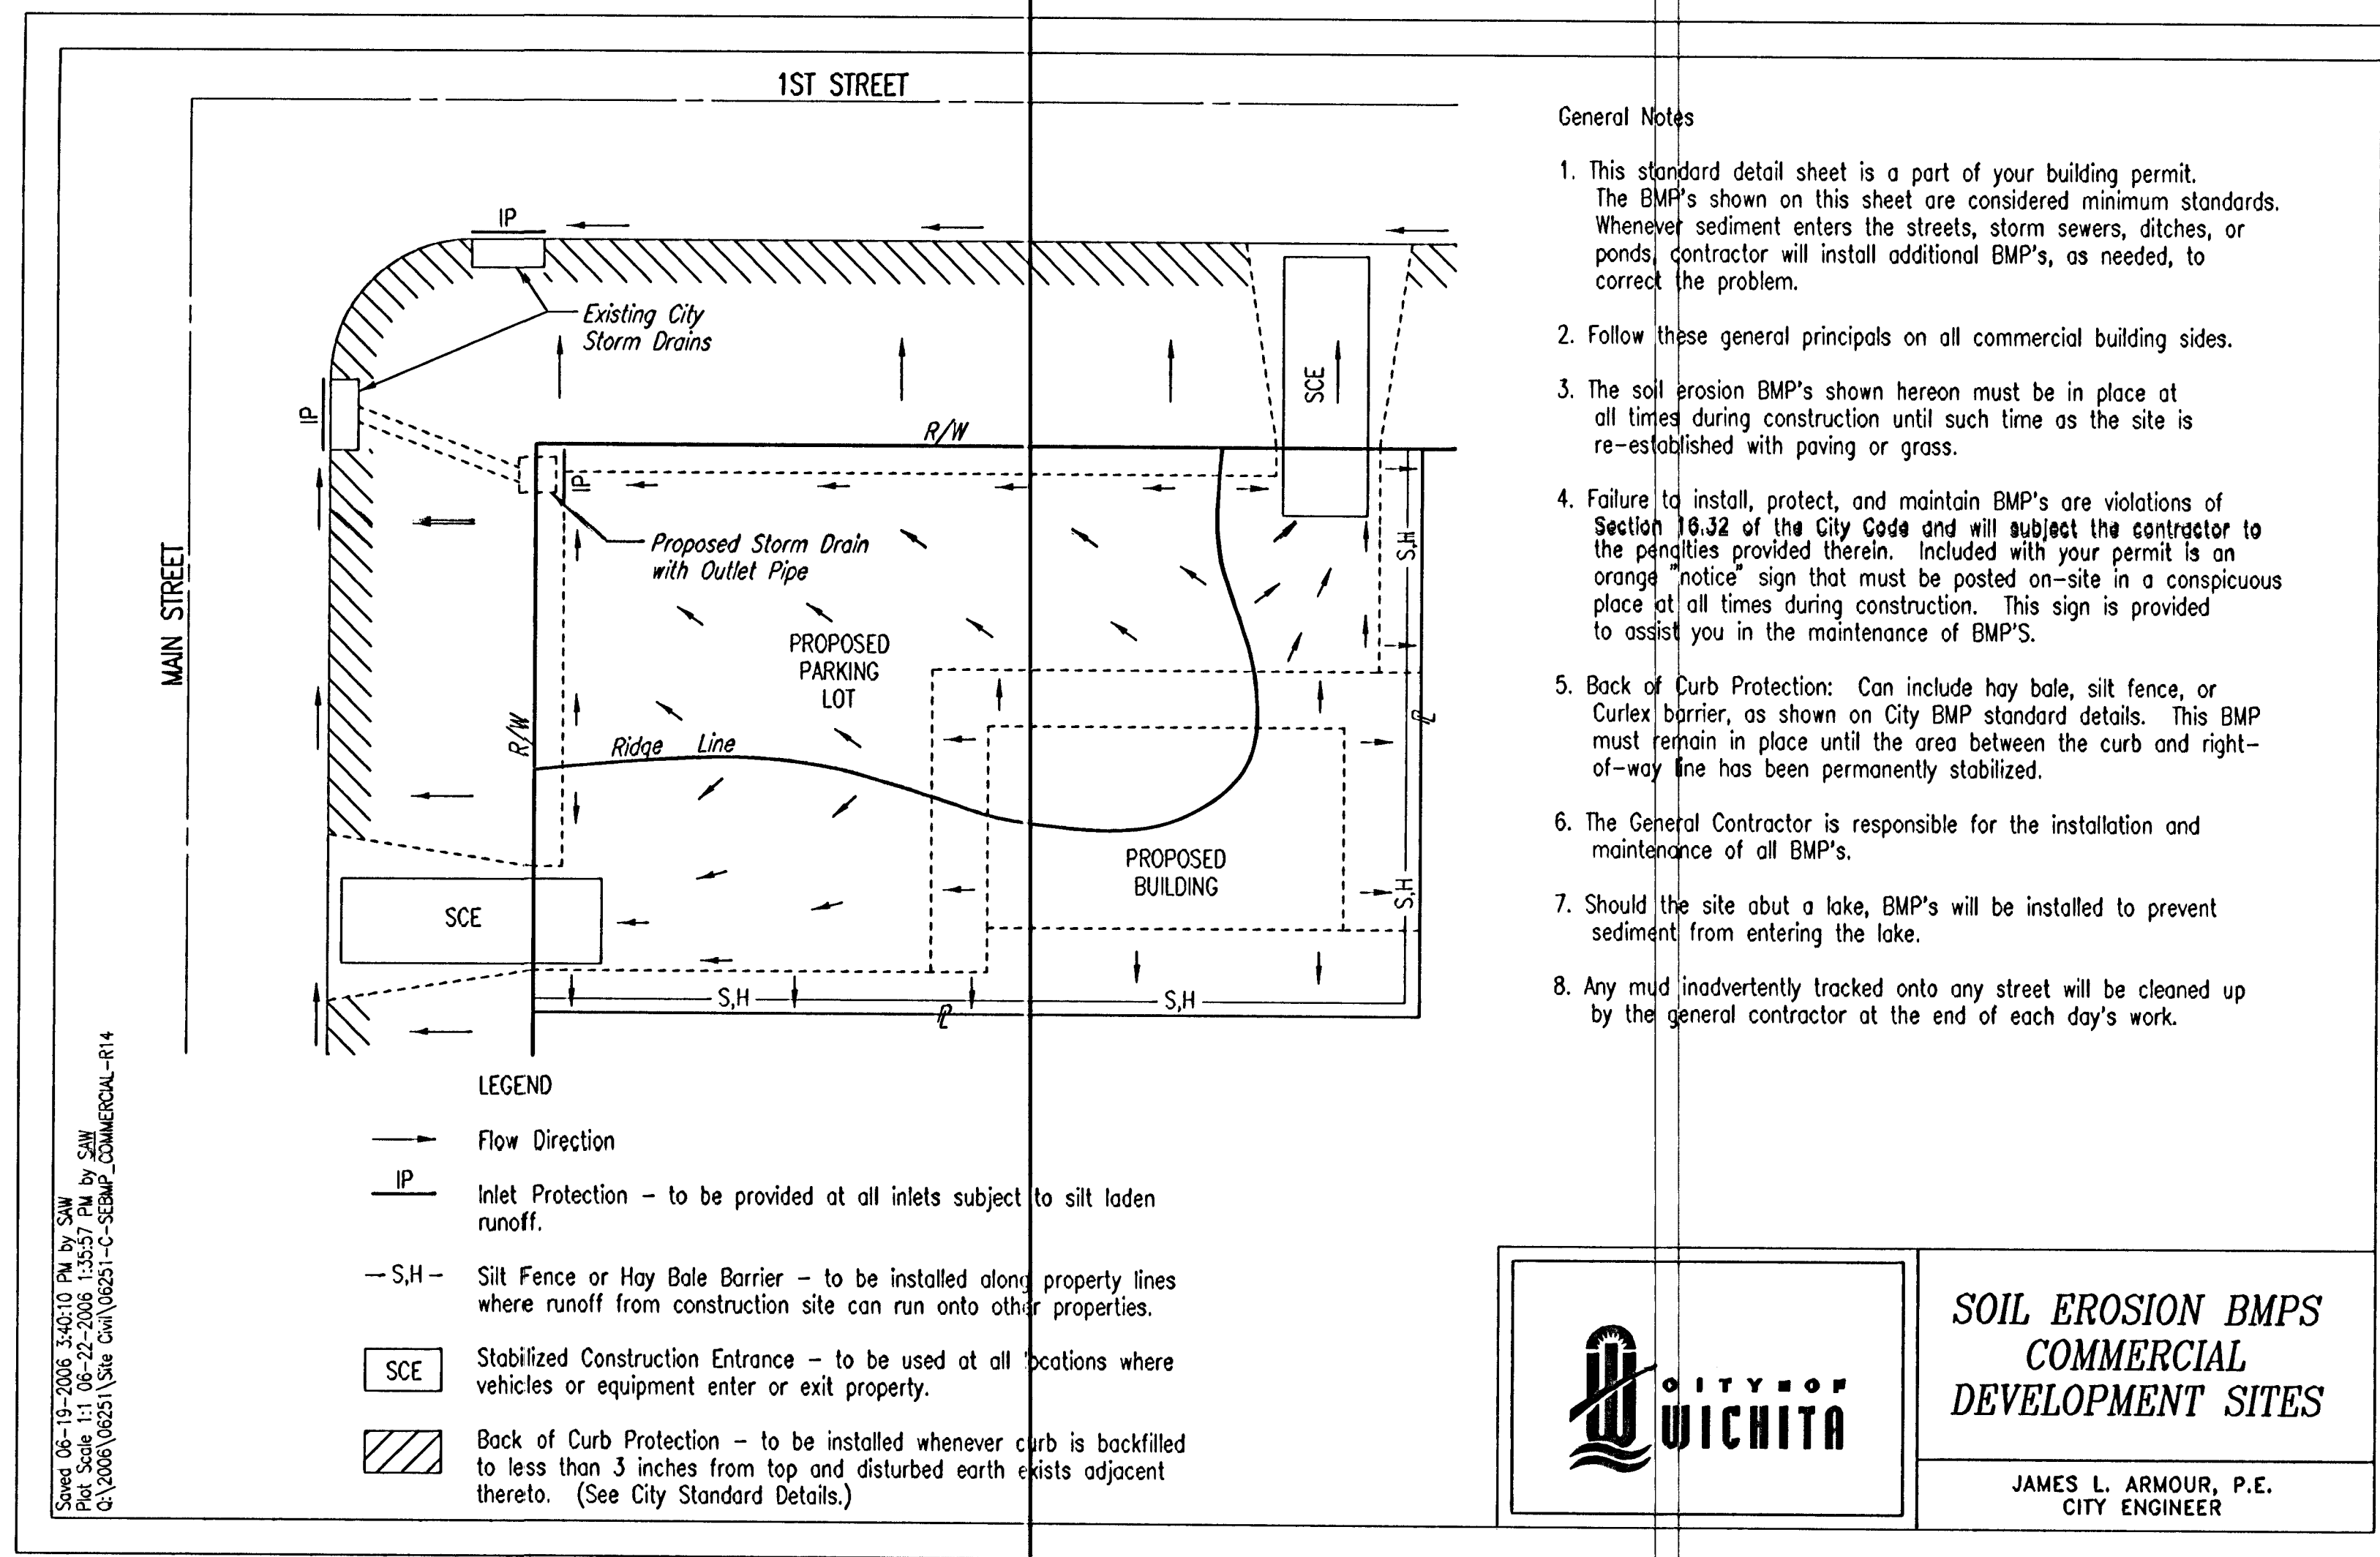


No.	Revision	By	Date
	CHEDDAR'S THE GATEWAY CENTER 2ND ADDITION SOIL EROSION BMP COMMERCIAL		
	JAMES L. ARMOUR, P.E.-CITY ENGINEER CITY OF WICHITA PRIVATE PROJECT NO. 1675 PPS (607861)		
	Professional Engineering Consultants, P.A. 303 S. TOPEKA • WICHITA, KANSAS 67202 316-262-2691 • FAX 316-262-3003		
Designed by	DWH	Job No.	35-06251
Drawn by	SAW	Date	June 2005
			SHEET NO. C5.2