
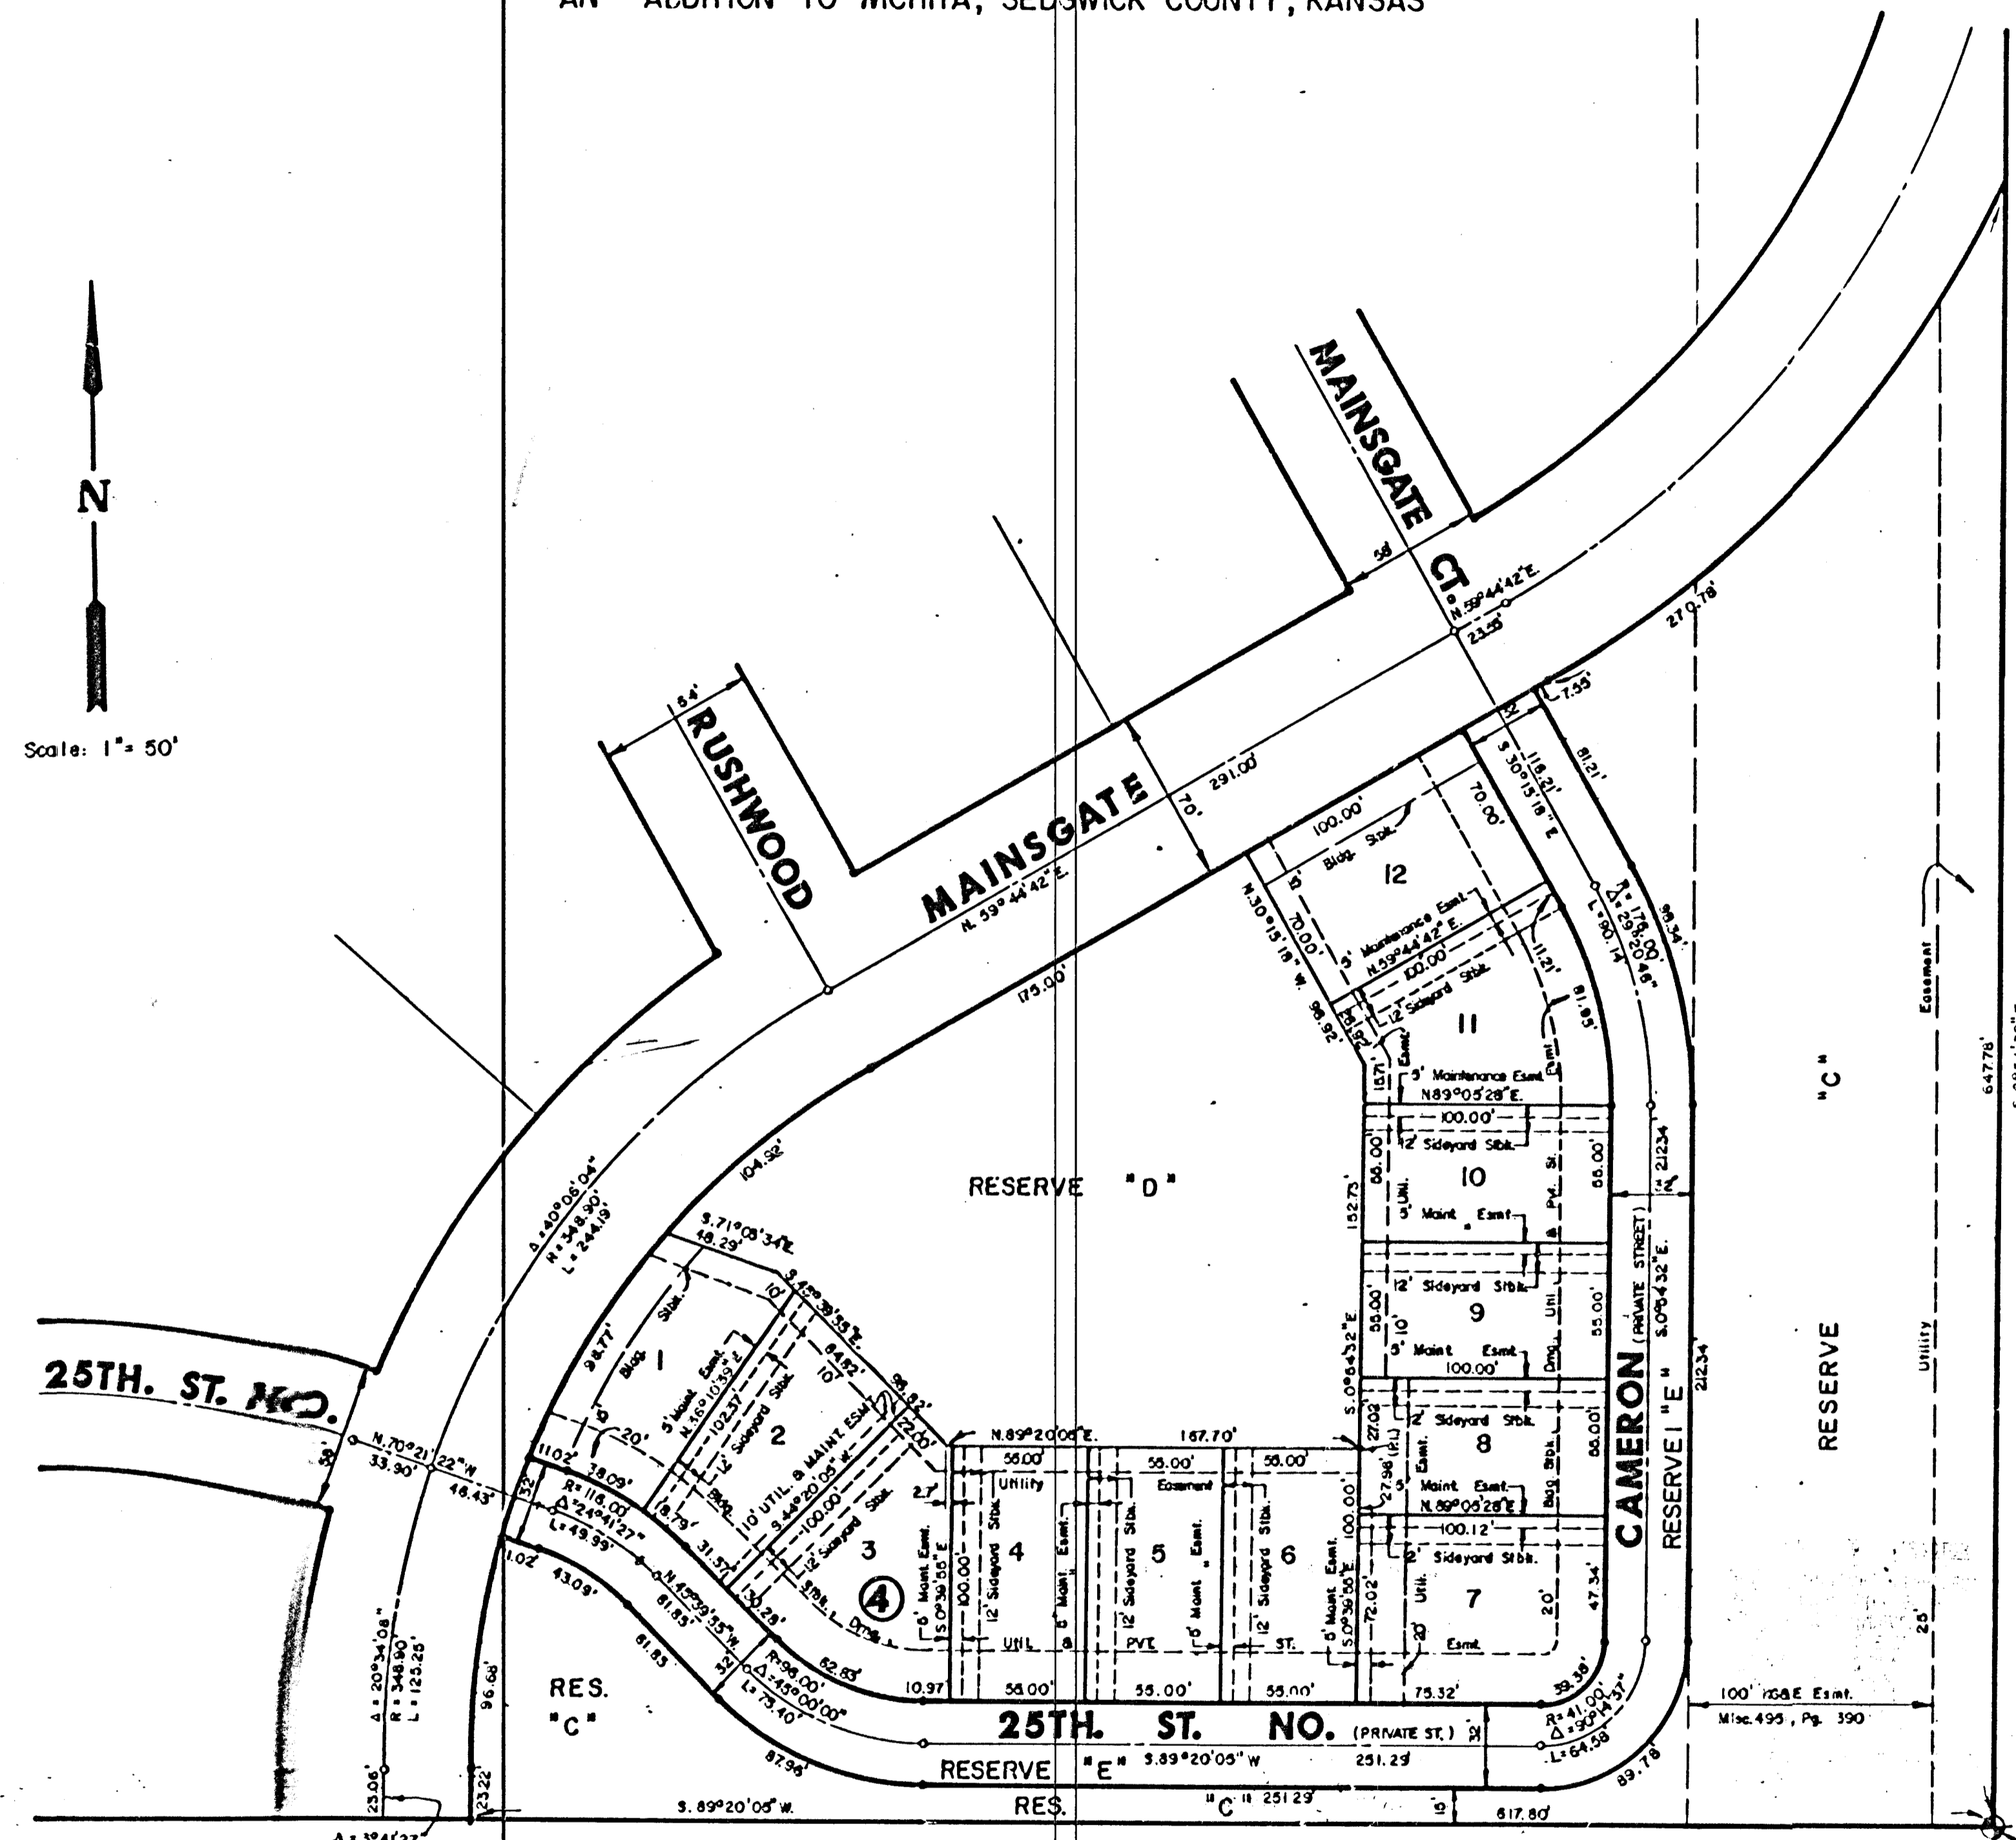


FINAL PLAT OF WATERFORD NORTH THIRD ADDITION

AN ADDITION TO WICHITA, SEDGWICK COUNTY, KANSAS

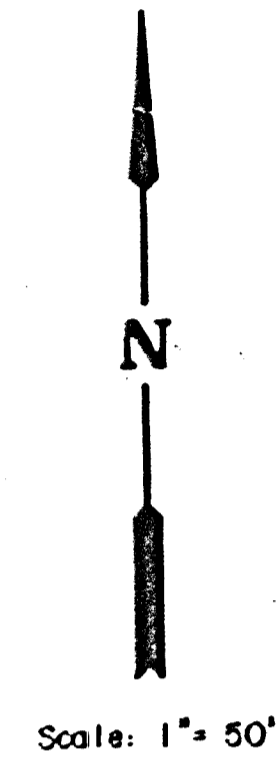

DETAIL "A"

CENTER SEC. 6
T. 22 S., R. 2 E., 6TH P.M.

M-1 7-26B