


BENCHMARKS:
 BM #1: COW Disc at South West Corner of the Intersection of Lark & Atlanta.
 Elev. = 145.20 (City Datum)


BM #2: COW Disc at North West side of Westgate at South End of Lot 13 Block "B" Southern Ridge Addition.
 Elev. = 144.10 (City Datum)

BM #3: COW BM at Shefford on the south side of Pawnee Ave.
 Elev. = 145.53 (City Datum)

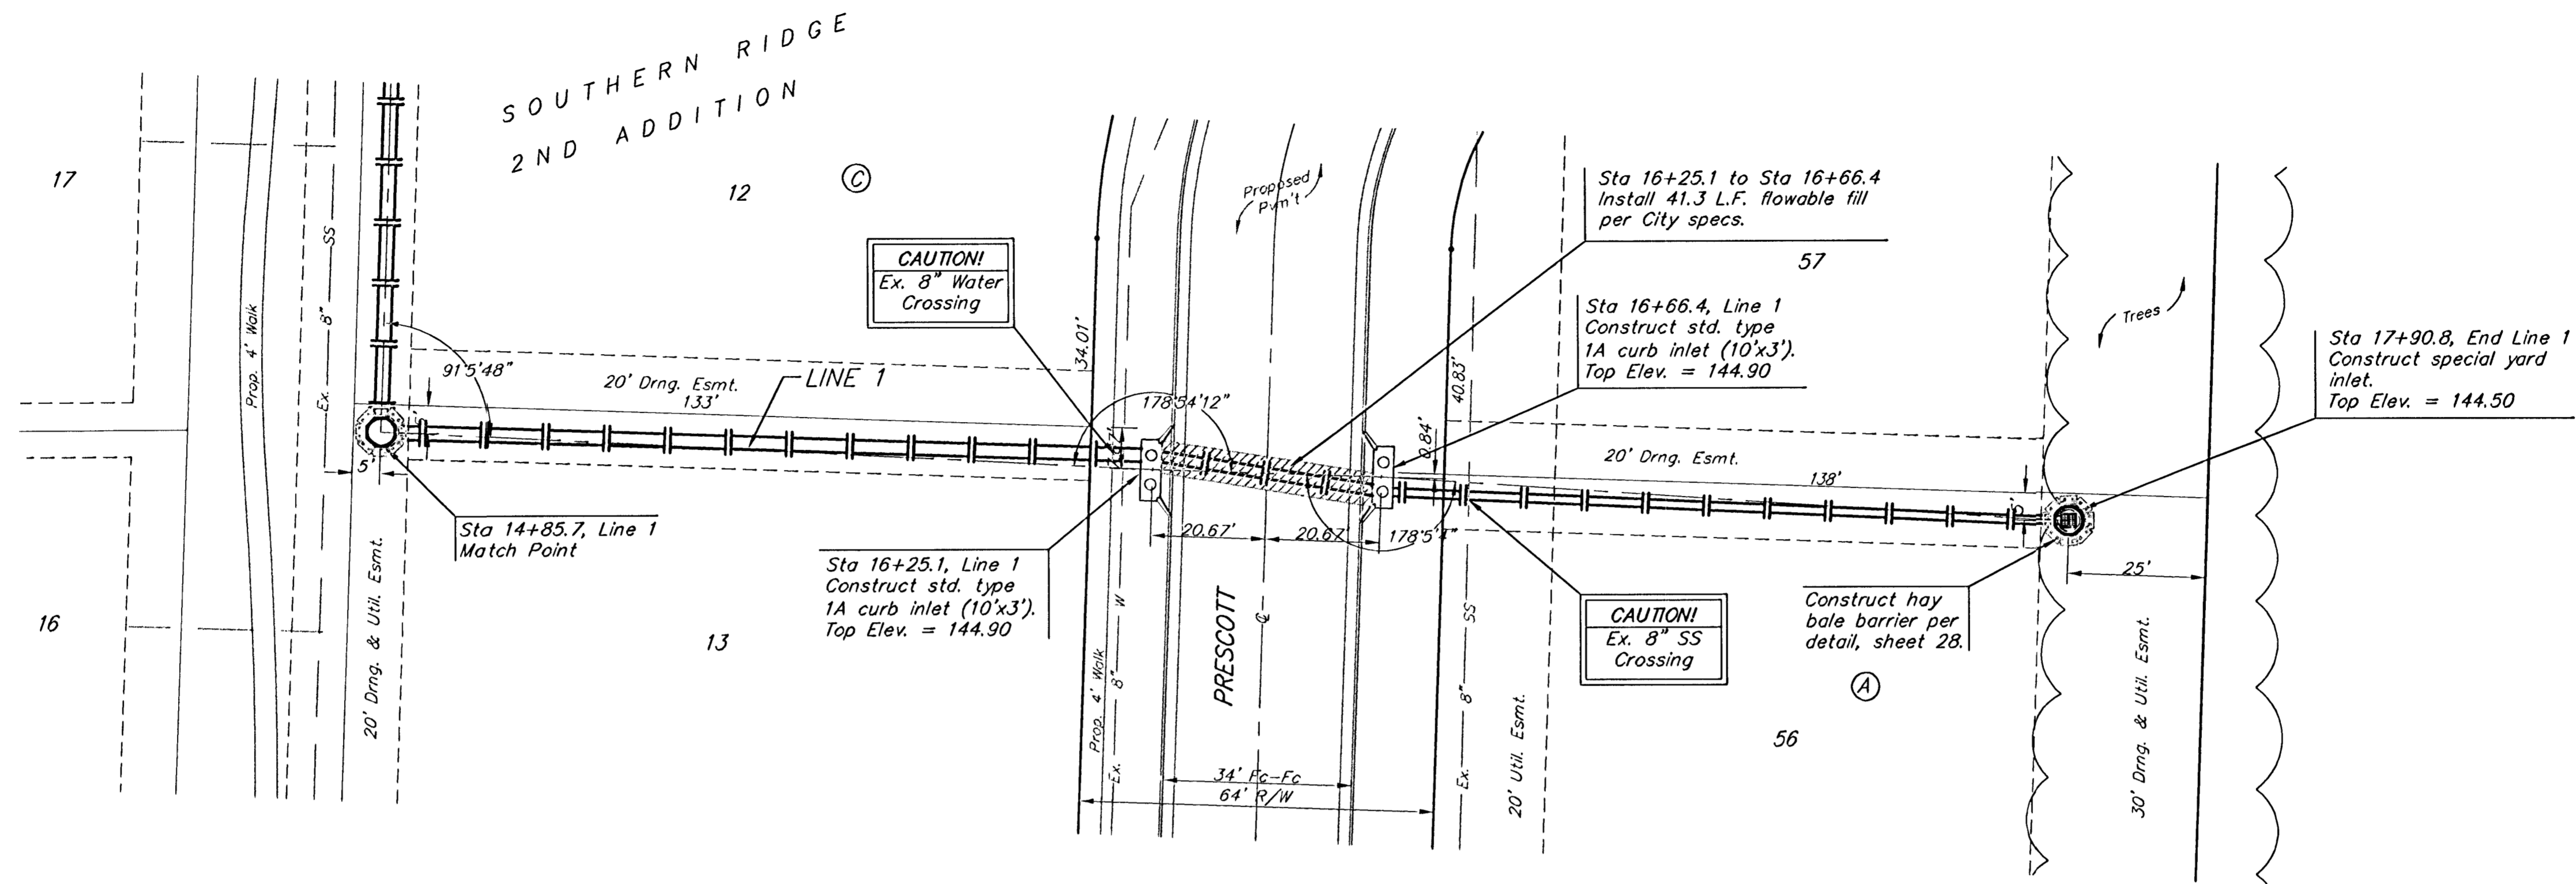

Scale: 1" = 20' Horizontal
 1" = 5' Vertical
 • = Iron

Remove trees ONLY if approved by Engineer as necessary for storm sewer construction. Cost of removal to be incidental to lump sum bid item "Site Clearing & Restoration".

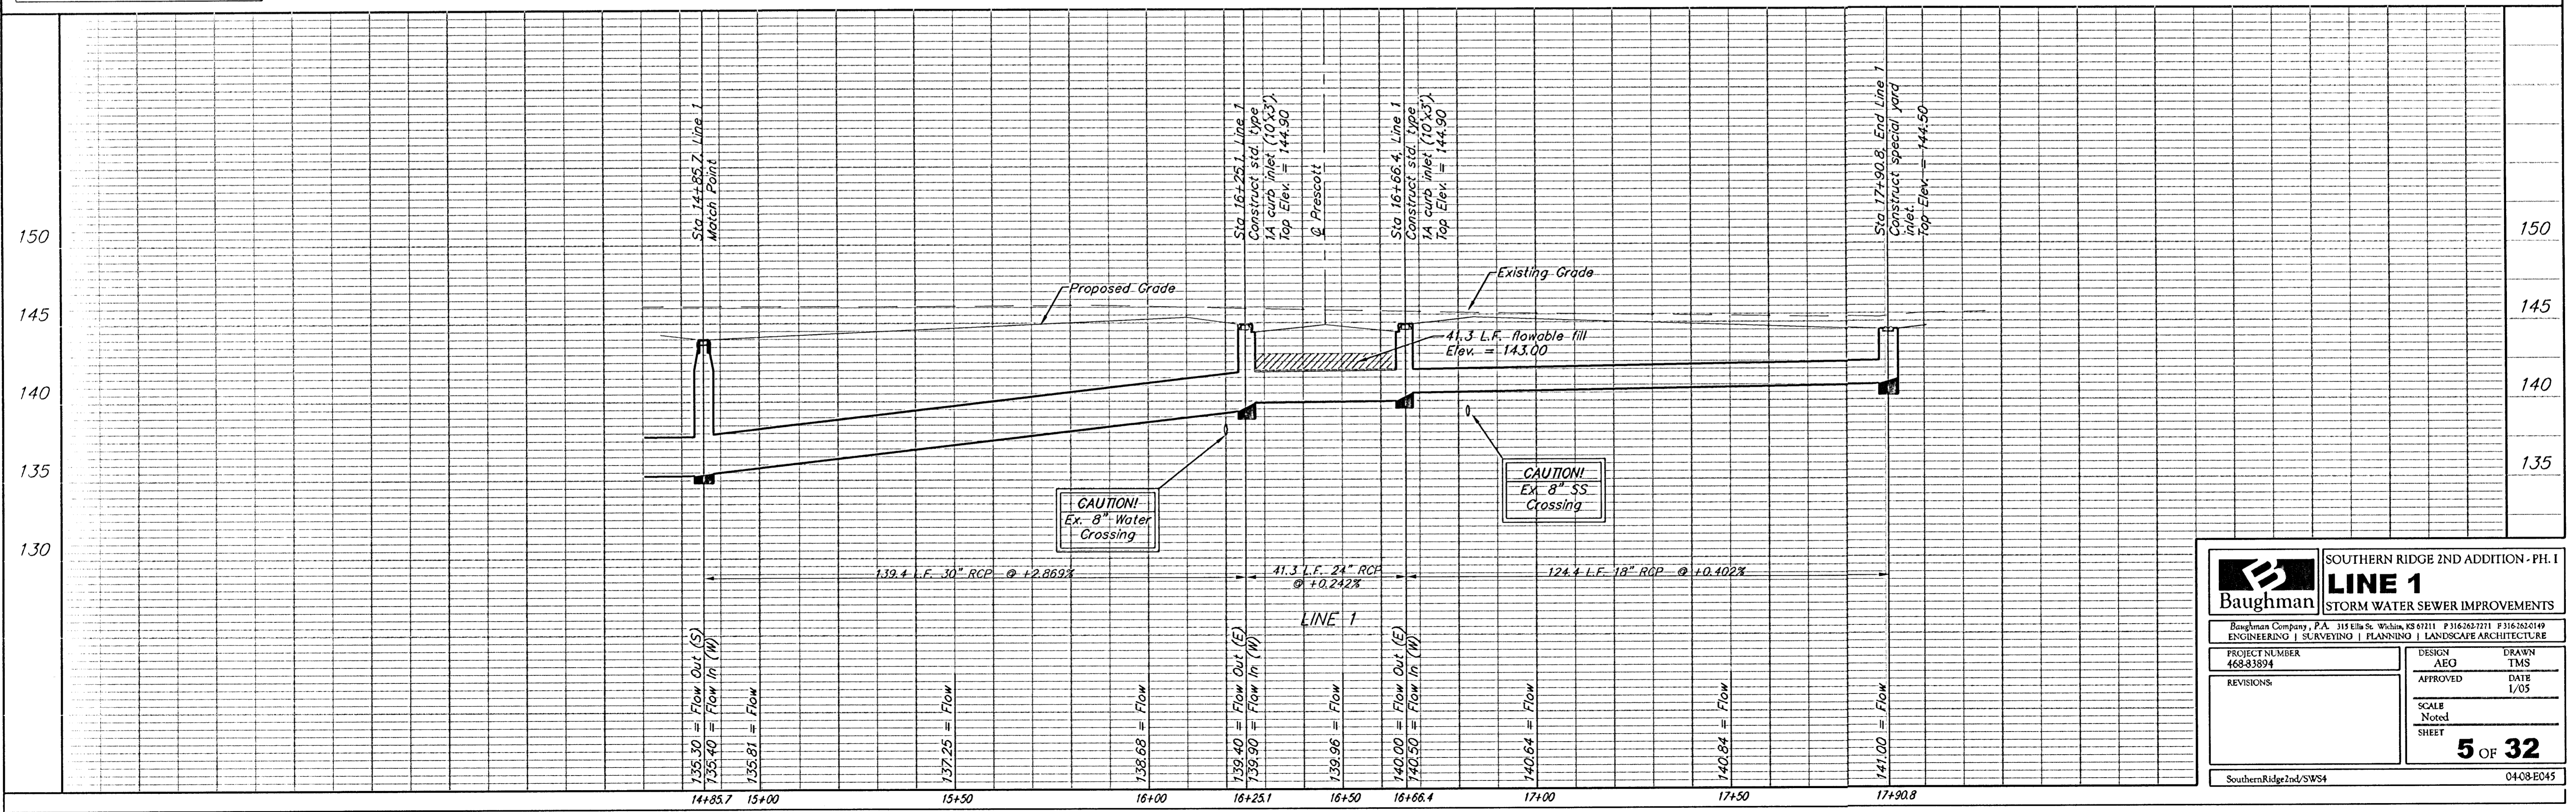

	SOUTHERN RIDGE 2ND ADDITION - PH. I	
	LINE 1	
STORM WATER SEWER IMPROVEMENTS		
Baughman Company, P.A. 315 E. St. W. Suite 1200, Raleigh, NC 27601-1201 P 919-873-7211 F 919-873-7210		
ENGINEERING SURVEYING PLANNING LANDSCAPE ARCHITECTURE		
PROJECT NUMBER 468-31894	DESIGN AEG	DRAWN TMS
REVISIONS:	APPROVED	DATE 1/05
	SCALE Noted	SHEET
	5 OF 32	
SouthernRidge2nd/SWS4		04/08/04/5