
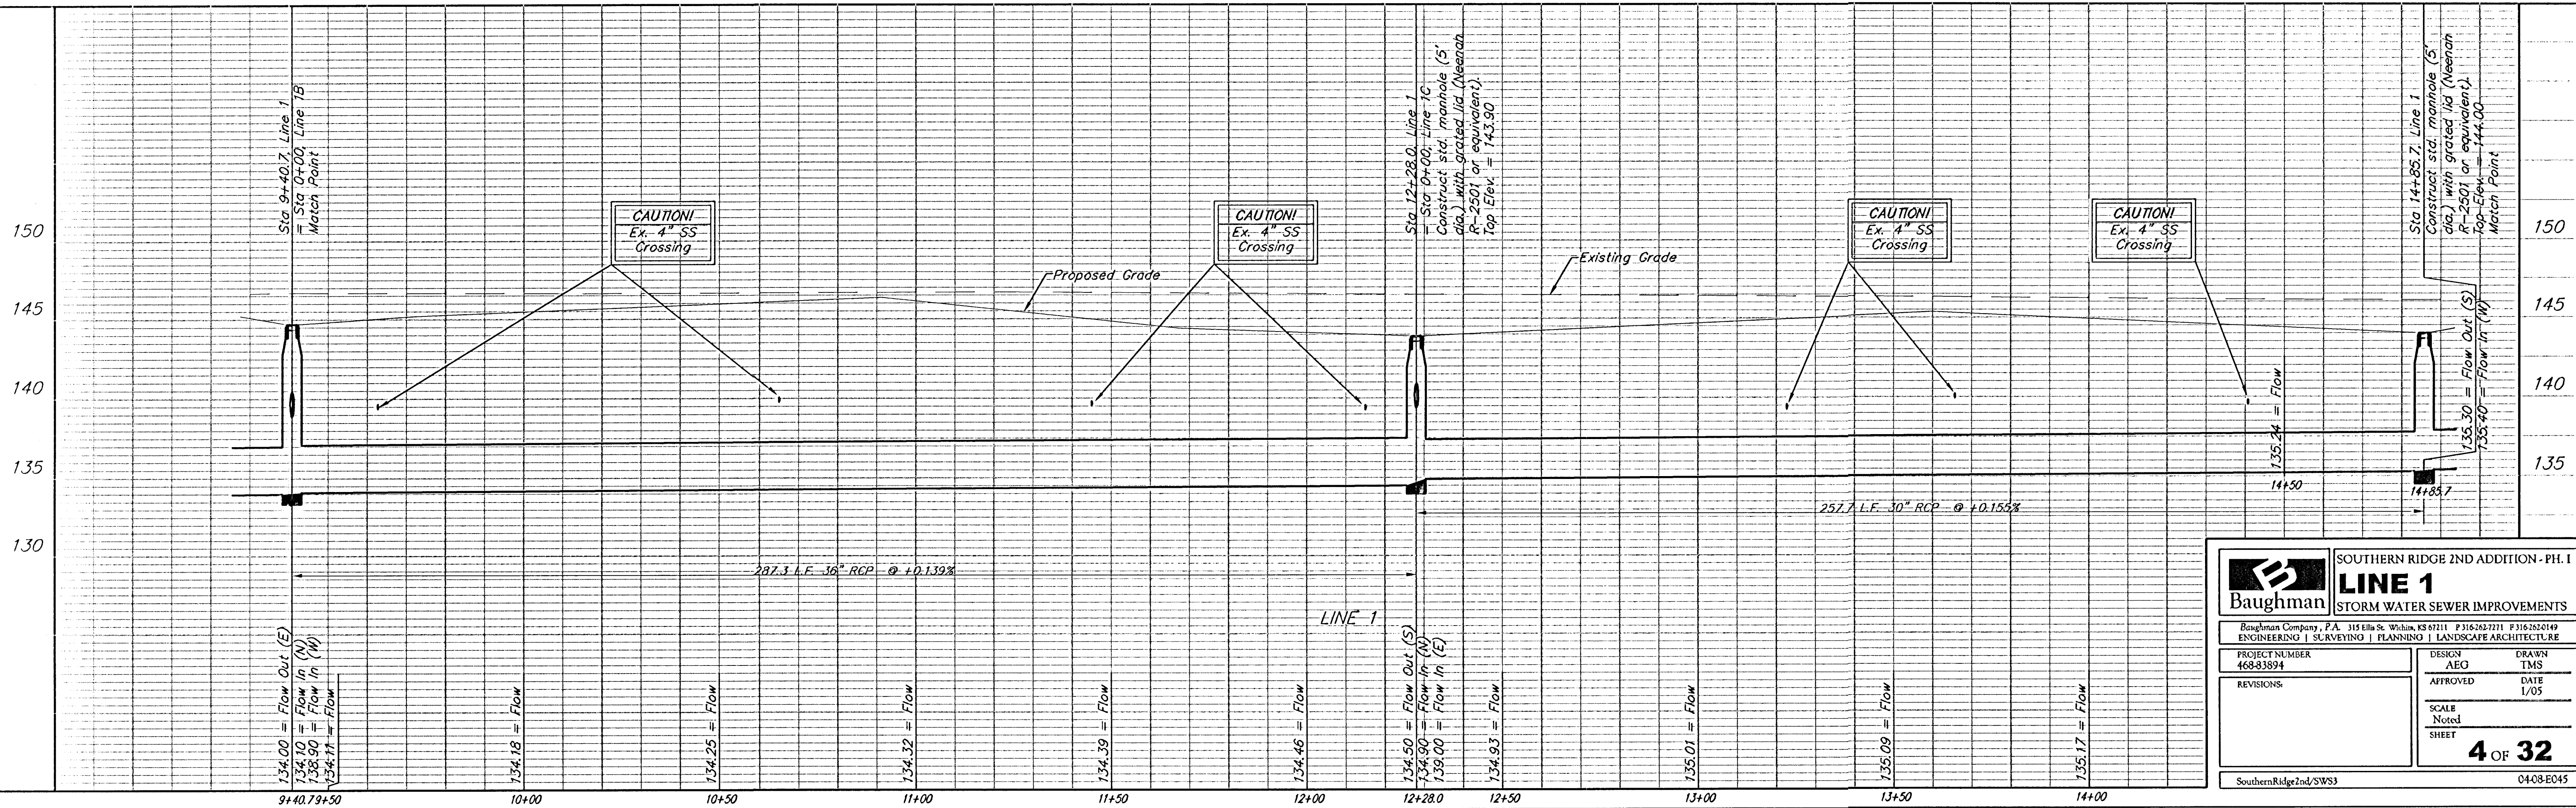


BENCHMARKS:
BM #1: COW Disc at South West
Corner of the Intersection of
Lark & Atlanta.
Elev. = 145.20 (City Datum)

BM #2: COW Disc at North West
side of Westgate at South End
of Lot 13 Block "B" Southern
Ridge Addition.
Elev. = 144.10 (City Datum)

BM #3: COW BM at Shefford on
the south side of Pawnee Ave.
Elev. = 145.53 (City Datum)

Scale: 1" = 20' Horizontal
1" = 5' Vertical
• = Iron

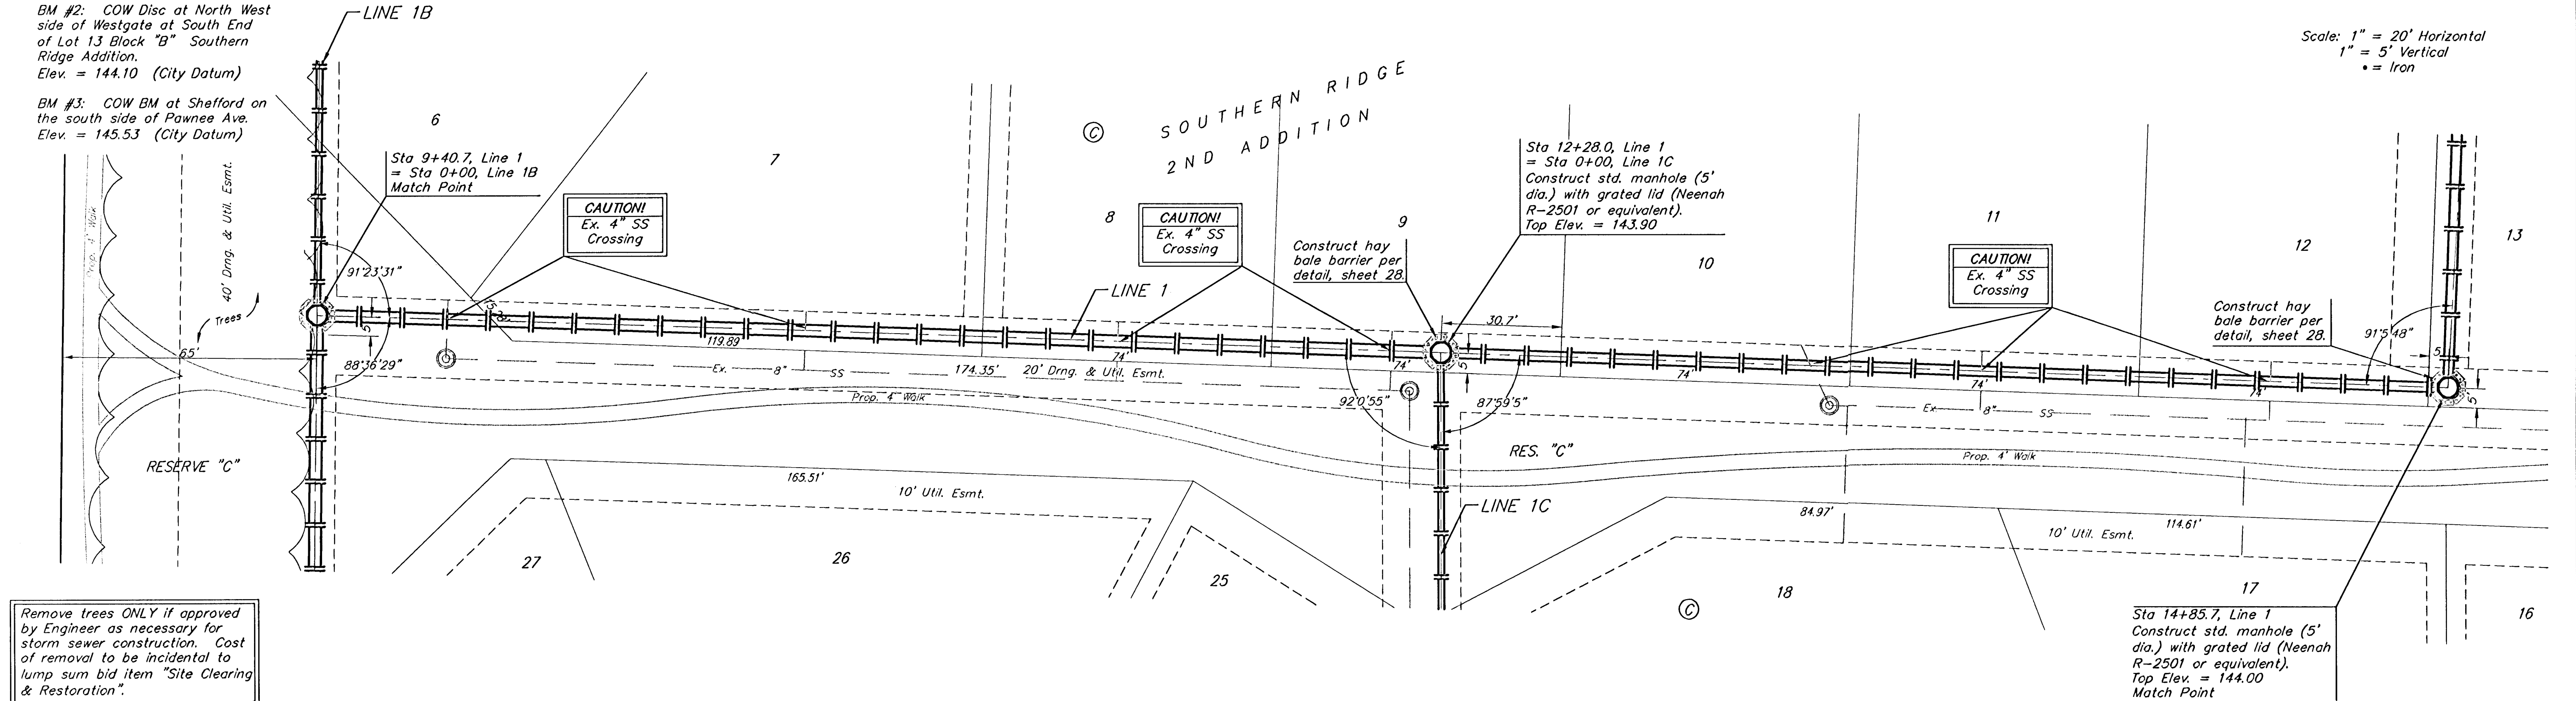

Baughman		SOUTHERN RIDGE 2ND ADDITION - PH. 1	
LINE 1		STORM WATER SEWER IMPROVEMENTS	
Baughman Company, P.A. 315 Ellis St. Wichita, KS 67211 P 316-262-7271 F 316-262-0149		ENGINEERING SURVEYING PLANNING LANDSCAPE ARCHITECTURE	
PROJECT NUMBER 468-93894	DESIGNER AEG	DRAWN TMS	DATE 1/05
REVISIONS:	APPROVED	SCALE Noted	SHEET 4 OF 32
SouthernRidge2nd/SWS3		0408-E045	