


ESTANCIA ADDITION
 COLLINA XSEC 6 OF 6
 CROSS SECTIONS

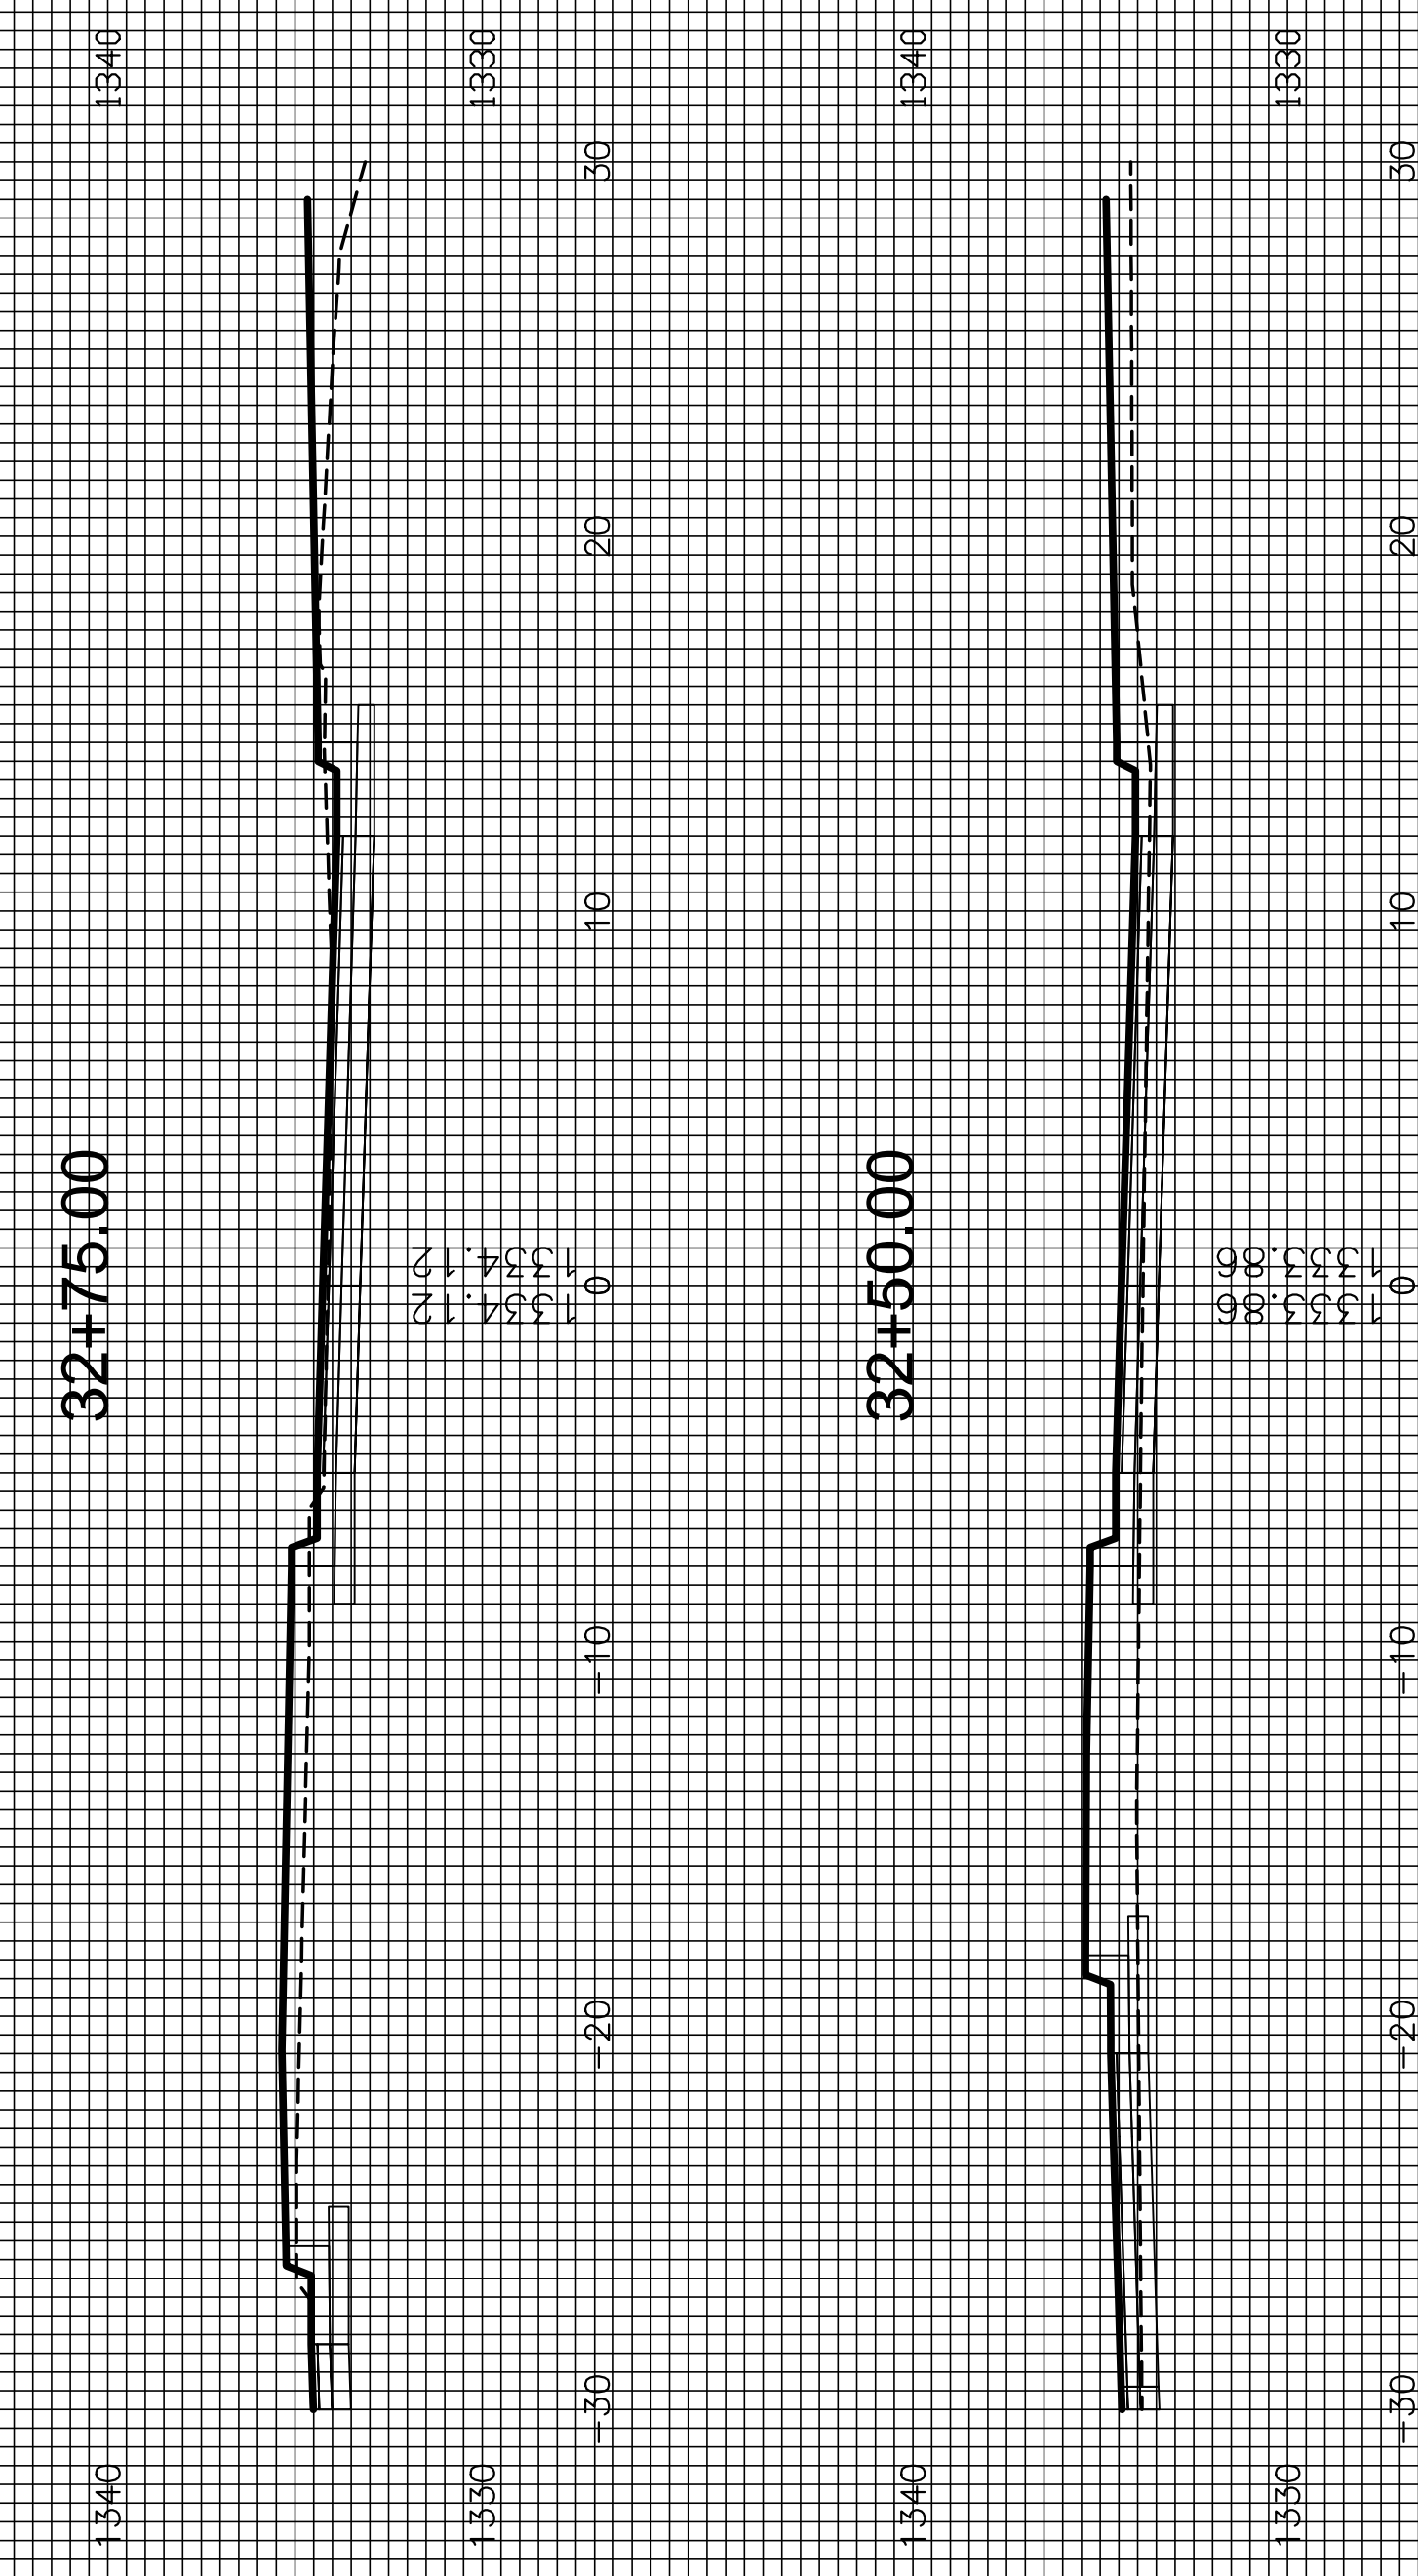

T4462-EP-XSEC-PH3A