


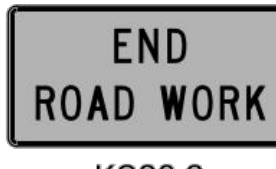












SIGN LAYOUT INFORMATION


 KG20-2	Std. Size Expwy/Freeway 6" C 48"x 24"	 W8-15	Std. Size Expwy/Freeway 8" D 48"x 48"
 KG20-5	Std. Size Expwy/Freeway 6" C 48"x 24"	 W8-7	Std. Size Expwy/Freeway 8" D 48"x 48"
 KM4-20	Std. Size Expwy/Freeway 3" C 24"x 6"	 W8-15p	Std. Size Expwy/Freeway 30"x 24"
 W7-3a	Mileage to be Determined by the Engineer.	 W8-11	Std. Size Expwy/Freeway 8" D 48"x 48"
 W8-17P (Optional)	Std. Size Expwy/Freeway 30"x 24"		
 SP-01 (Special Sign)	Std. Size 6" C	 10" D	
 SP-02 (Special Sign)	Std. Size Uppercase: 6" C Lowercase: 4.5" C	 Uppercase: 10" D Lowercase: 8" D	

All city names and street names on special signs and destination signs must have upper and lower case letters.

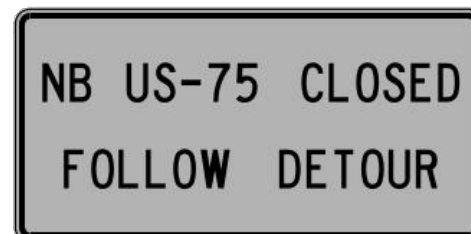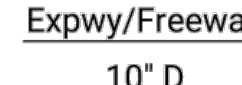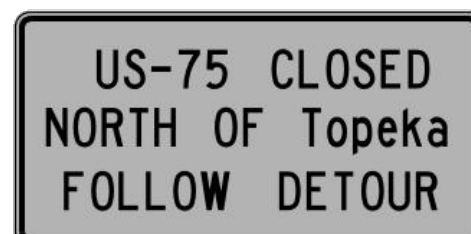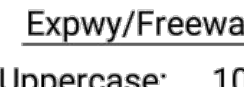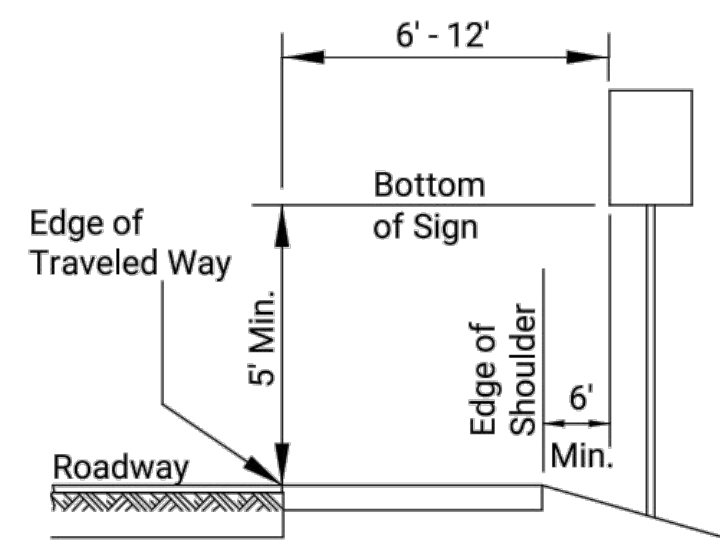


RURAL

- 1) Ground-mounted signs shall be mounted at a minimum height of 5' measured from the bottom of sign to the near edge of the pavement.
- 2) Large signs having an area exceeding 50 square feet installed on multiple breakaway posts shall be mounted a minimum of 7' above the ground.
- 3) The height of the secondary sign mounted below another sign may be 4' measured from the bottom of the sign to the near edge of the pavement. Signs shall not overlap each other.

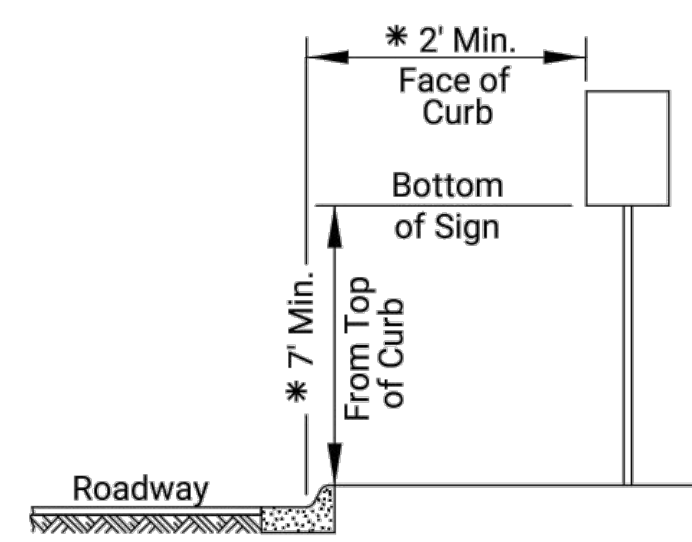


URBAN

- 1) Signs shall be mounted at a minimum height of 7' measured from the bottom of sign to the near edge of the pavement.
- 2) Neither portable nor permanent sign supports should be located on sidewalks or areas designated for pedestrian or bicycle traffic.
- 3) Signs mounted lower than 7' should not project more than 4" into pedestrian facilities.
- 4) The height from of the secondary sign mounted below another sign may be 6' measured from the bottom of sign to the near edge of the pavement. Signs shall not overlap each other.
- 5) Large signs having an area exceeding 50 square feet installed on multiple breakaway posts shall be mounted a minimum of 7' above the ground.
- * 6) Pedestrian detour signing shall be a minimum of 2' measured from the top of the pedestrian pathway to the bottom of the sign and shall not protrude into the walkway nor shall it project beyond the back of curb.

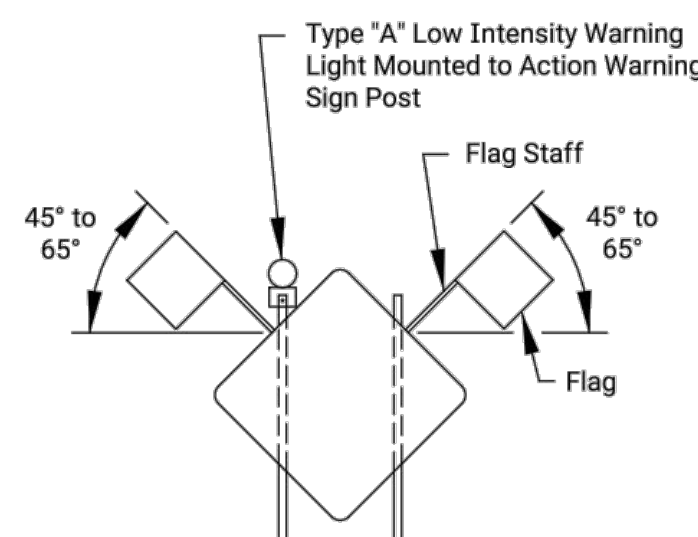


When the sign width is equal to or greater than 9', three or more wood posts may be used with a minimum of 4' between the centerline of each post. All signs less than 9' in width shall use a maximum of two wood posts.

- In the case of hitting rock when driving posts
1. Shift the sign location. Do not violate minimum sign spacing.
 2. With the engineer's approval, use acceptable alternative sign stands.

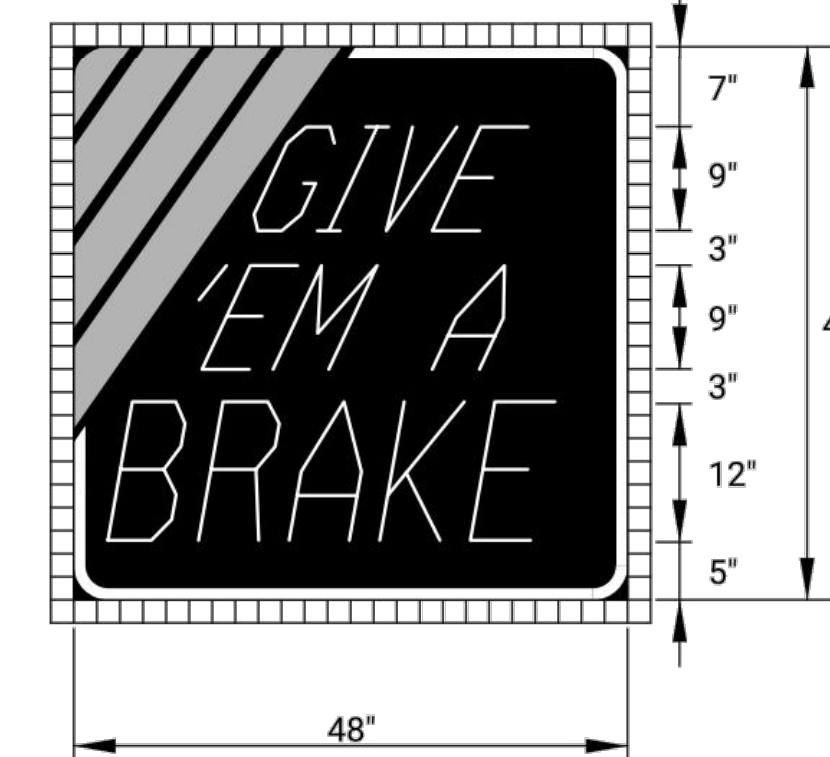

KI-104a

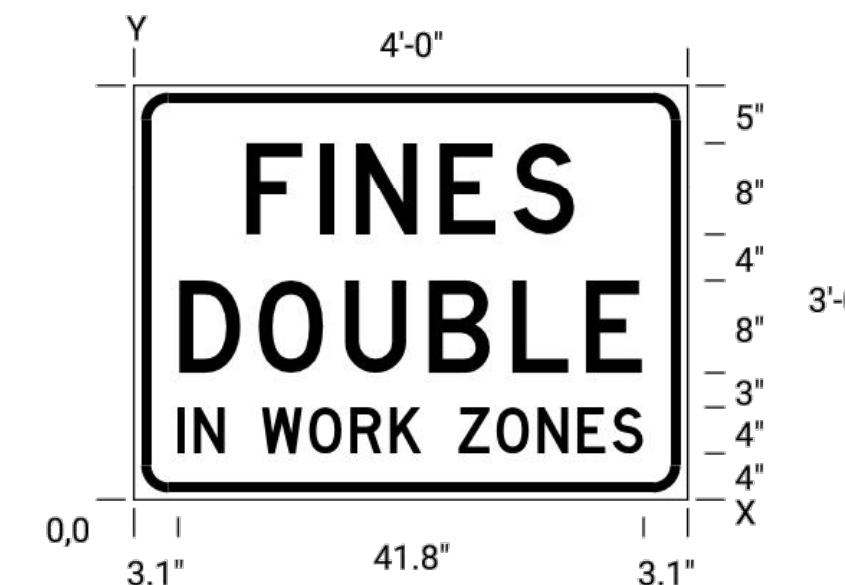

KI-105a

Dimensions in inches Spacings are to start of next letter

Y FONT	LETTER SPACINGS												HT LEN			
23.0 D	F	I	N	E	S									8.0		
	9.7	6.4	3.2	7.3	6.4	5.4	9.7							28.6		
11.0 D	D	O	U	B	L	E								8.0		
	3.9	6.9	7.5	7.3	7.3	6.4	4.9	3.9						40.3		
4.0 D	I	N	W	O	R	K	Z	O	N	E	S			4.0		
	3.1	1.6	2.7	3.2	4.3	3.8	3.6	2.8	3.2	3.4	3.8	3.6	3.2	2.7	3.1	41.8

Notes:

- Typically, there are two sets of informational signs installed per project: one for each direction of traffic.
- Install signs a minimum of 500' in advance of the road work ahead sign. The engineer may designate a more appropriate location if conditions dictate.
- The informational signs are not to interfere with the traffic control signs for the project.

STATE	PROJECT NO.	YEAR	SHEET NO.	TOTAL SHEETS
KANSAS				

Sign Number	GIVE EM A BRAKE
Width x Height	4'-0" x 4'-0"
Border Width	1.0"
Corner Radius	4.0"
Stripe Width	3.0"
Mounting	Ground
Background	Type: Non-Reflective Color: Black
Legend/Border	Type: Reflective Color: White
Legend Font	Dutch 801 Roman SWC 25 Degree Slant
Stripes	Type: Reflective Color: Orange

Sign Number	FINES DOUBLE
Width x Height	4'-0" x 3'-0"
Border Width	0.9"
Corner Radius	3.0"
Mounting	Ground
Background	Type: Reflective Color: White
Legend/Border	Type: Non-Reflective Color: Black

NO.	DATE	REVISIONS	BY	APPD
3				
2				
1				

KANSAS DEPARTMENT OF TRANSPORTATION

TRAFFIC CONTROL SIGN INFORMATION

TE710

DESIGNED: KRISTINA PYLE 06/07/15 APPD: KRISTINA PYLE
 CHECKED: KRISTINA PYLE QUANTITIES: KRISTINA PYLE
 DESIGN CK: KRISTINA PYLE QUAN. CK: KRISTINA PYLE
 TRACED: KRISTINA PYLE TRACE CK: KRISTINA PYLE

KDOT Graphics Certified 03-29-2018

Plotted : 29-MAR-2018 12:40 Traffic
 Drawn By : mulshock
 File : te710.dgn

DOUGLAS AVE. TRANSIT SHELTER RELOCATION WICHITA, KS

LKArchitecture
 Architecture • Engineering • Planning • Interior Design • Landscape Architecture

LK Architecture Inc. ©
 345 RIVERVIEW WICHITA, KS 67203
 Phone (316) 268-0230 Fax: (316) 268-0205

CONTACT: Jeffery A. Best, ASLA
 PROJECT NUMBER:

18484

SHEET TITLE:

TE 710 STANDARD

SHEET NUMBER:

C13