
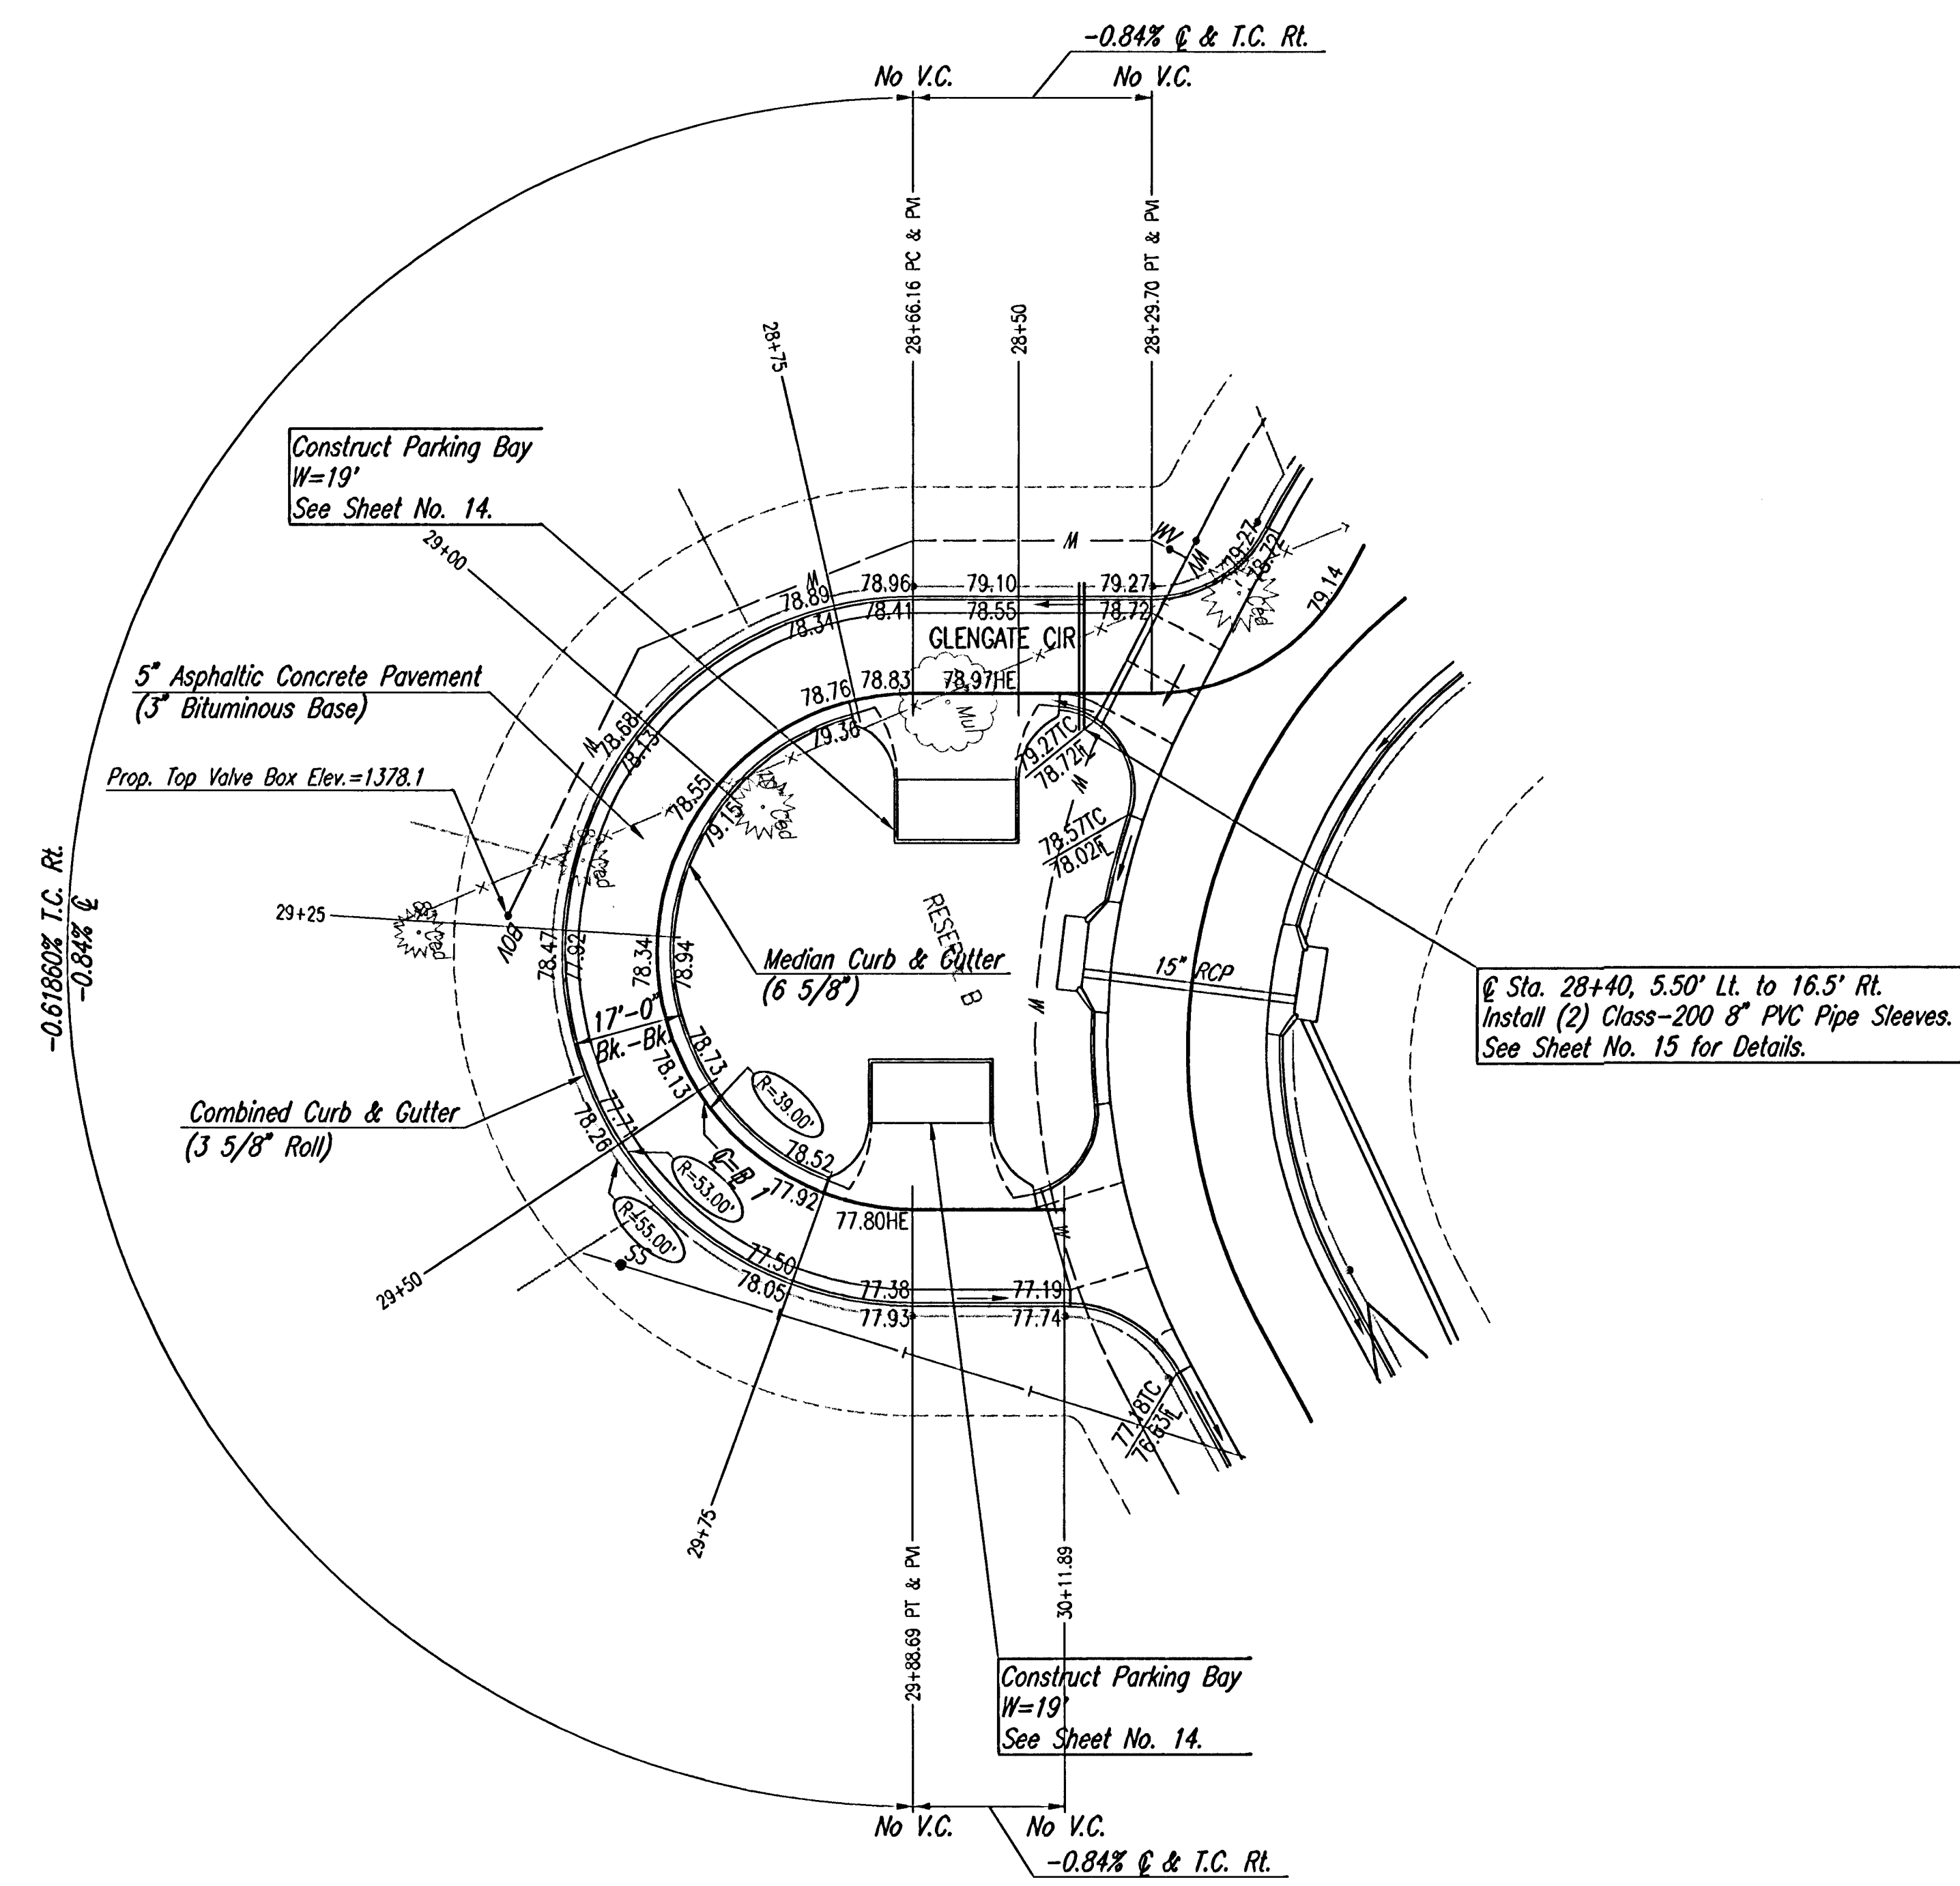


WATER VALVE BOX ELEVATIONS			
STREET	STATION	OFFSET	PROPOSED ELEVATION
GLENGATE CIR	± Sta. 29+24.00	23.0' RL	1378.1

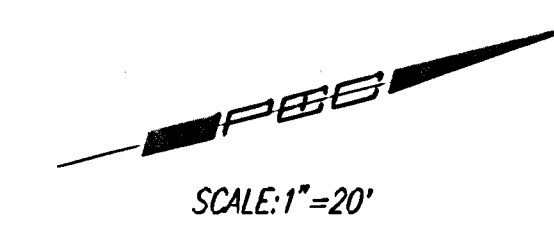

NOTE: THIS STREET TO BE CONSTRUCTED WITH ROLL-TYPE CURB. TOP OF CURB ELEVATIONS GIVEN ARE FOR FULL HEIGHT CURB.

Sheet 10 of 45 - 065 6/27/06 AM by BMM
 Rev. Scale: 1"=20' 3/1/2006 11:24:35 AM by BJS
 C:\2006\06571\000\06572-000-C-51128-30

	Revision		By	Date
	OAK CREEK 3RD			
	GLENGATE CIRCLE STA. 22+94.79 TO STA. 27+92.58			
	Professional Engineering Consultants, P.A. 303 S. TOPEKA • WICHITA, KANSAS 67202 316-262-2691 • FAX 316-262-3003			
Designed by	BDB, BMM	Job No.	35-06572-000	Sheet 10 of 45
Drawn by	BJS, TAT	Date	February 2006	