


J:\PROJECTS\2018\1601010221_PERFECTION_AUBURN_LAKES_16221_CAD\SHOTS\05 CIVIL\GRID\PART 8\16221-05-1200.DWG
PLOTTED: Wednesday, October 24, 2018 @ 09:20AM

J:\PROJECTS\2018\1601010221_PERFECTION_AUBURN_LAKES_16221_CAD\SHOTS\05 CIVIL\GRID\PART 8\16221-05-1200.DWG

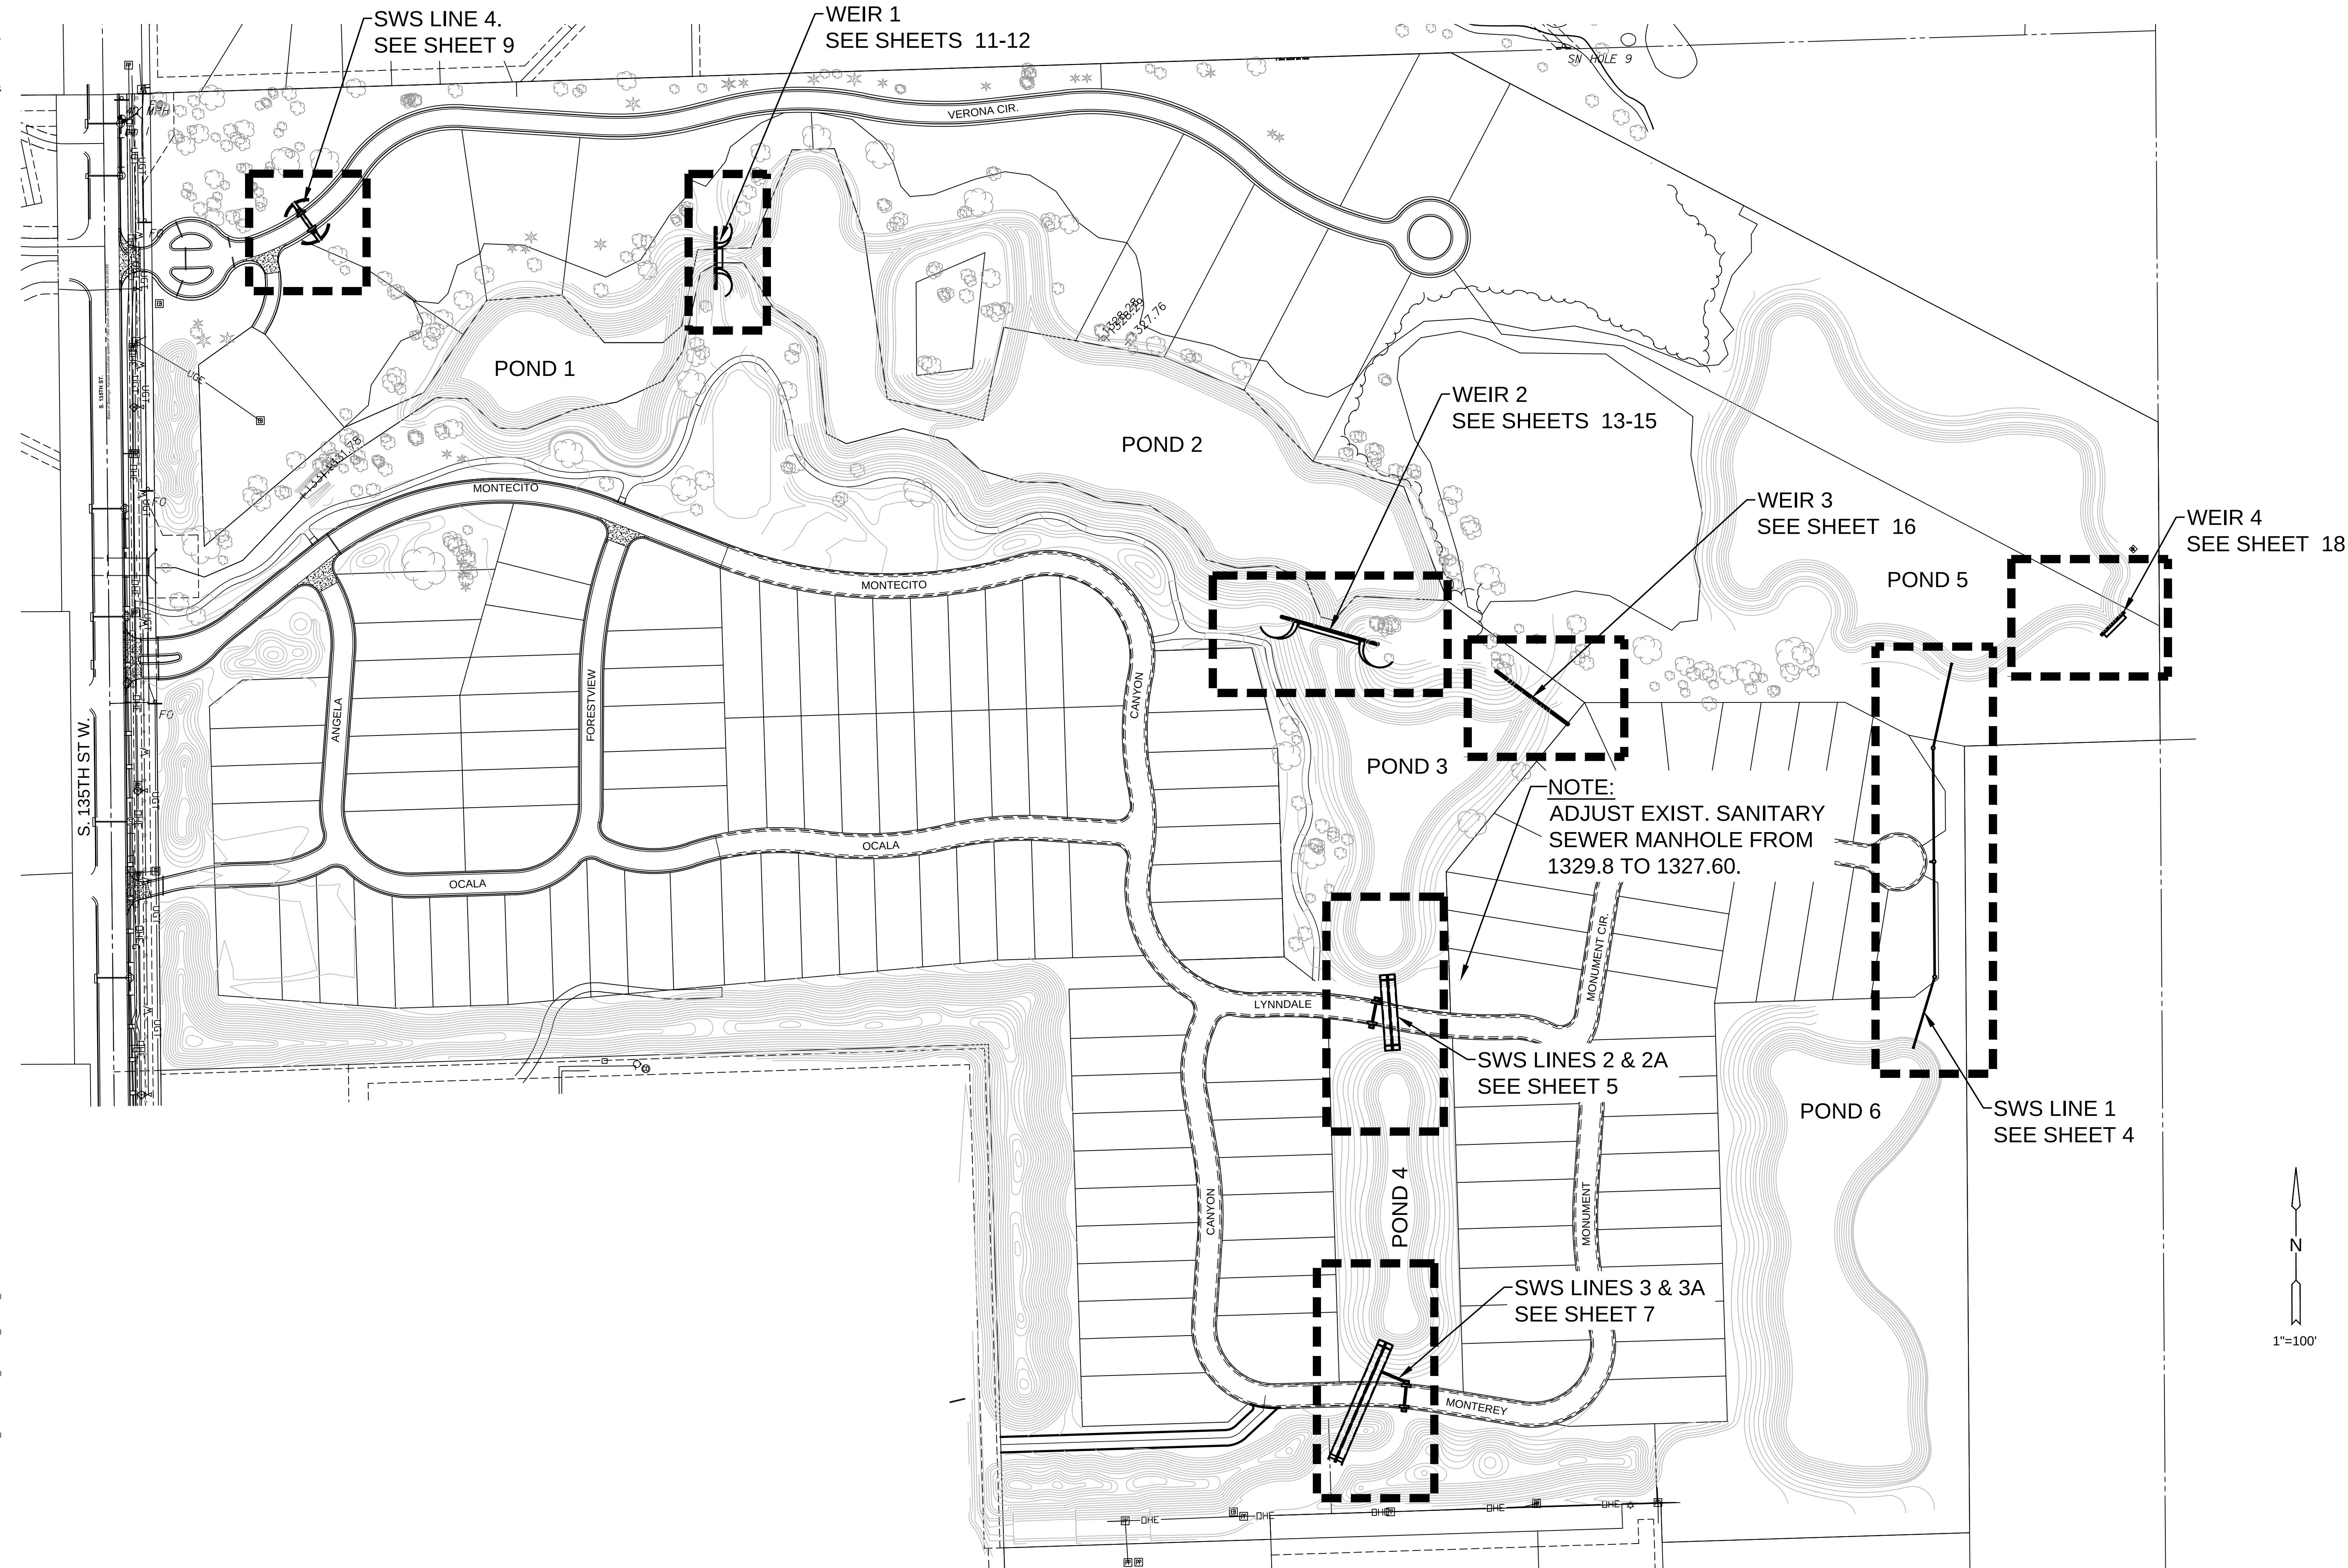

STORM WATER DRAIN PLANS FOR
AUBURN LAKES ADDITION
PART B

©2018
MKEC Engineering
All Rights Reserved
www.mkec.com
These drawings and their contents,
including, but not limited to, all concepts,
designs, & ideas are the exclusive
property of MKEC Engineering (MKEC),
and may not be used or reproduced in any
way without the express consent of MKEC.

**OVERALL
STRUCTURES
PLAN**

PROJECT NO. 468-85308

DATE OCT. 2018

SCALE 1"=100'

DESIGNED DRAWN CHECKED
DML DML JAG

NO. REVISION DATE

SHEET NO.