


PROJECT NO.	YEAR	SHEET NO.	TOTAL SHEETS
35-06572-000	2006	36	45

NOTE BOOK TEMPLATE AREAS CHECKED	NO.

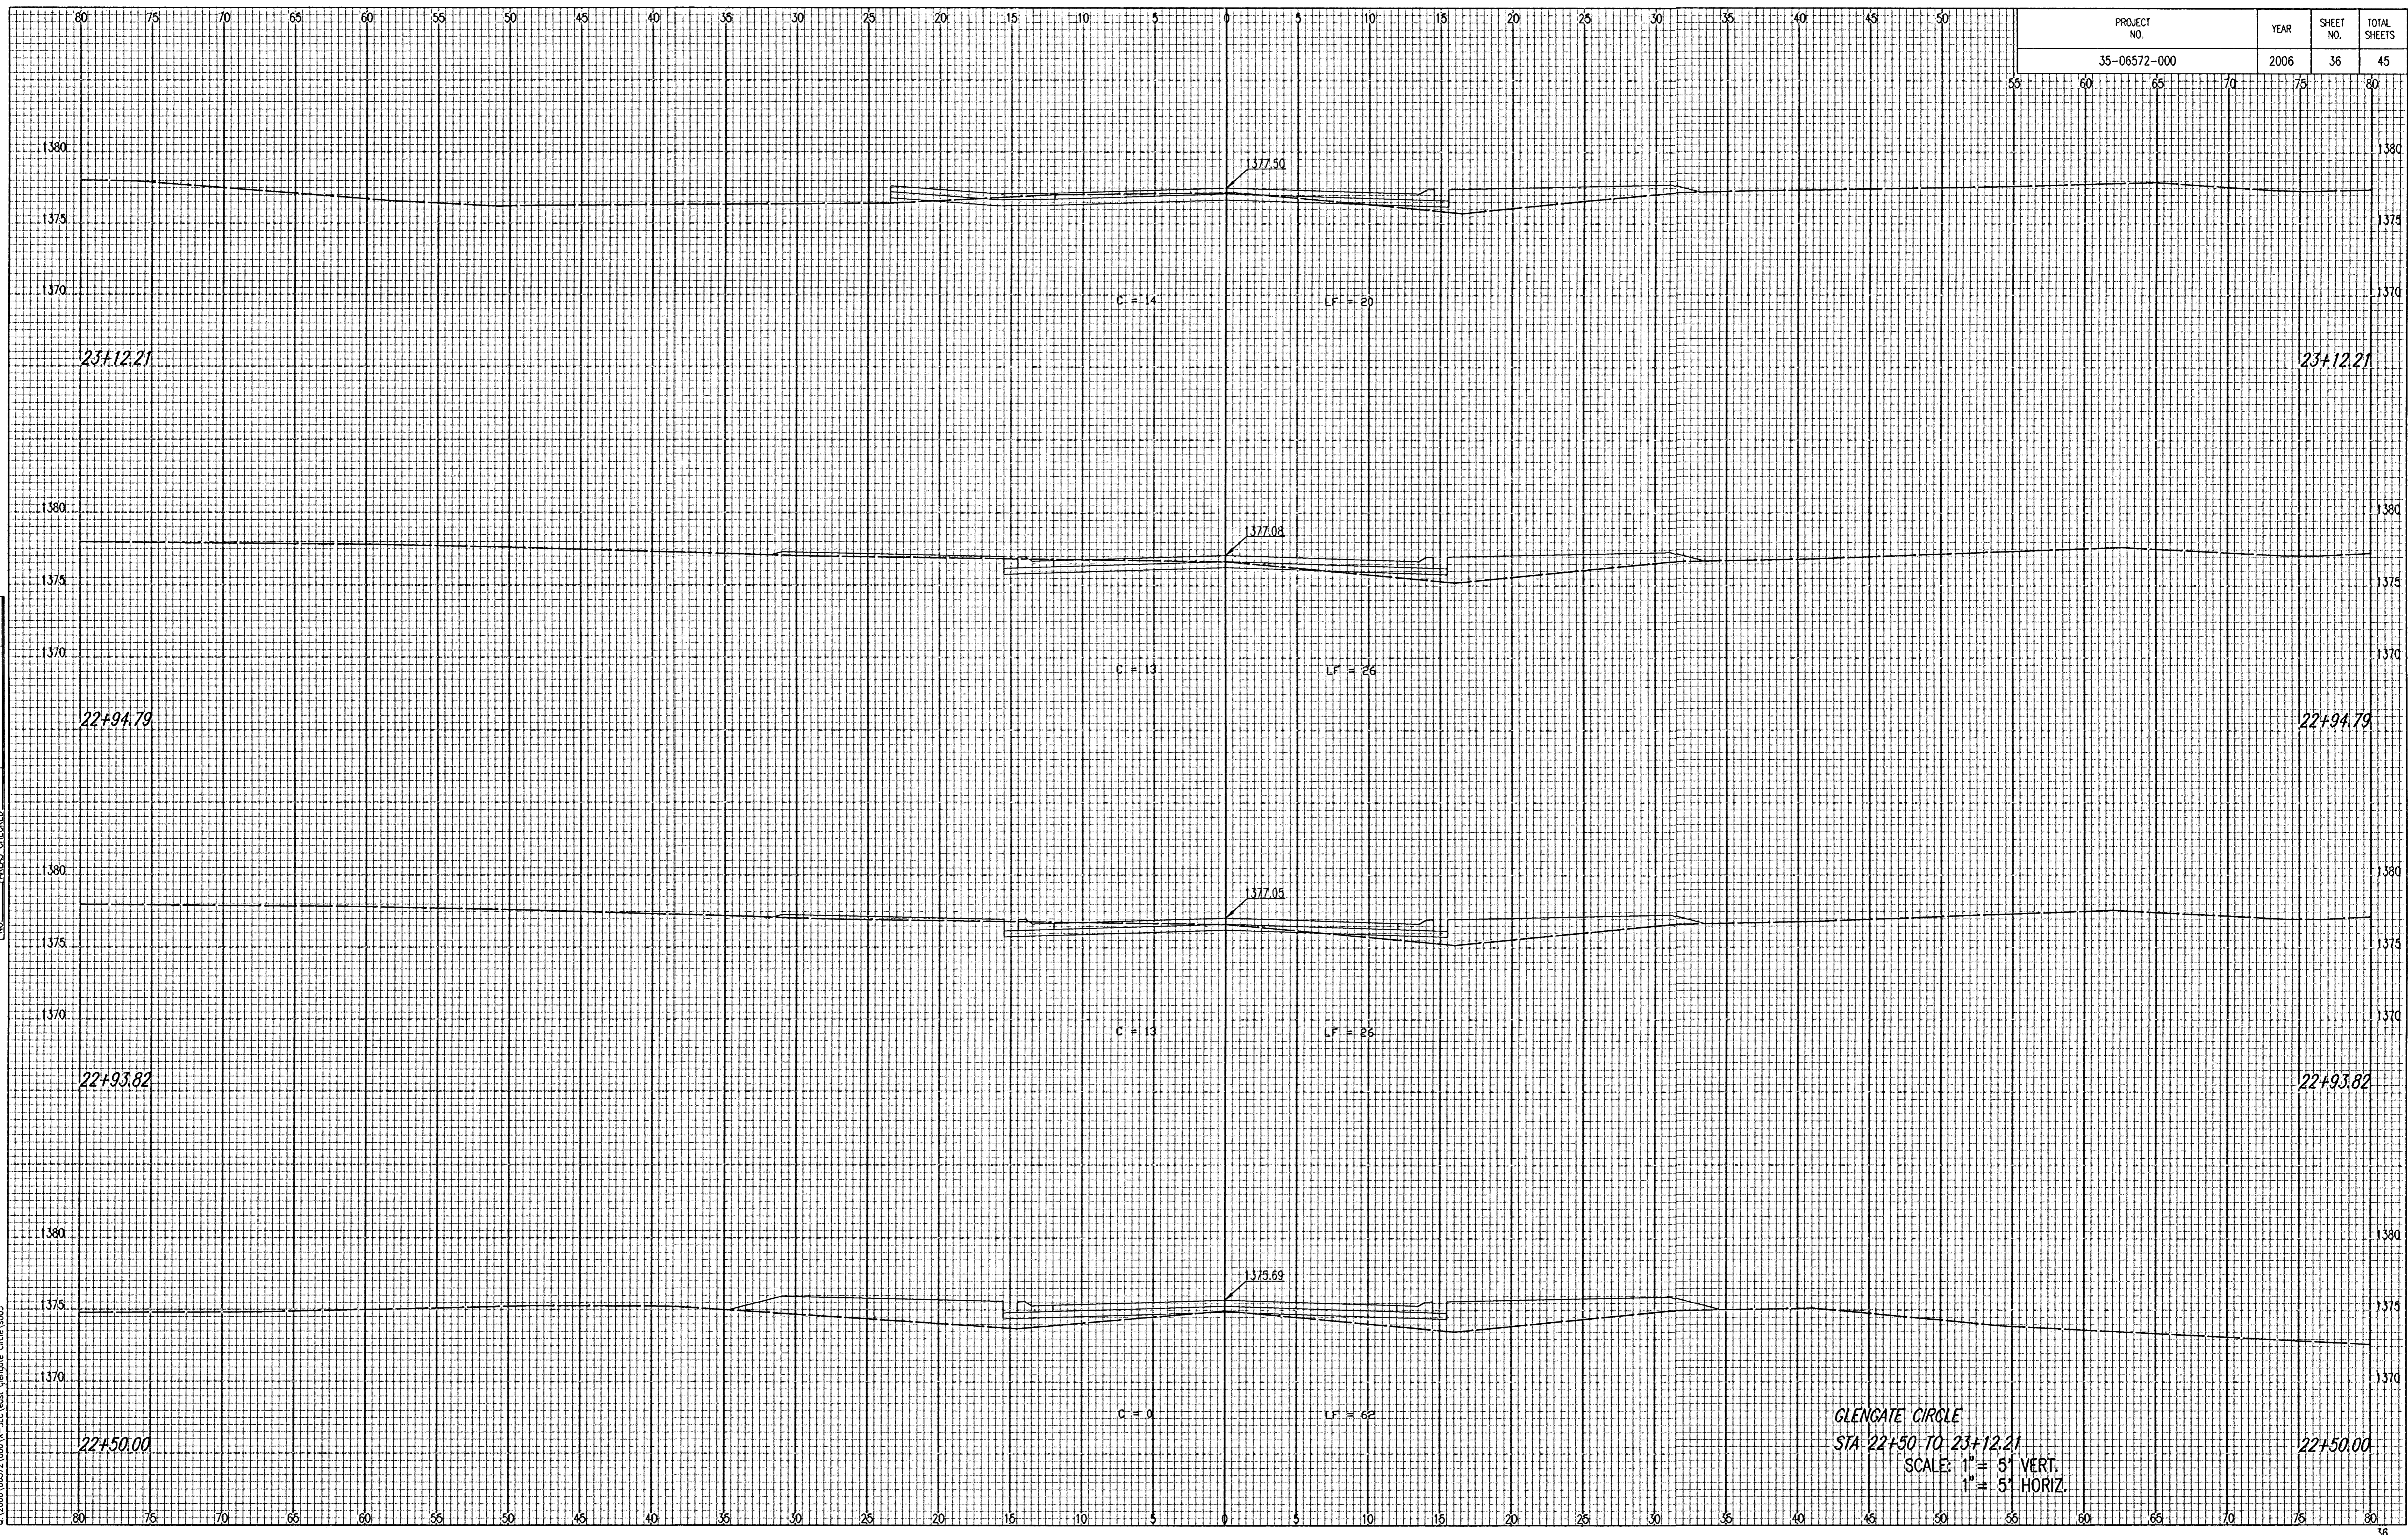

Saved 10-24-2006 7:46:16 AM by BMU  
 01/06/06 10:01:50 AM 12:46:44 PM by GJS  
 01/06/06 10:01:50 AM 12:46:44 PM by GJS

GLENGATE CIRCLE  
 STA 22+50 TO 23+12.21  
 SCALE: 1" = 5' VERT.  
 1" = 5' HORIZ.