


PROJECT NO.	YEAR	SHEET NO.	TOTAL SHEETS
35-06572-000	2006	37	45

NOTE BOOK TEMPLATE	
DATE	
NO.	
AREAS CHECKED	

Saved 10-24-2006 7:47:20 AM by BMA
 Plot Scale 1" = 5' VERT. 1" = 5' HORIZ.
 G:\2006\06572\0001\1-SEC\Glen Gate Circle.dwg

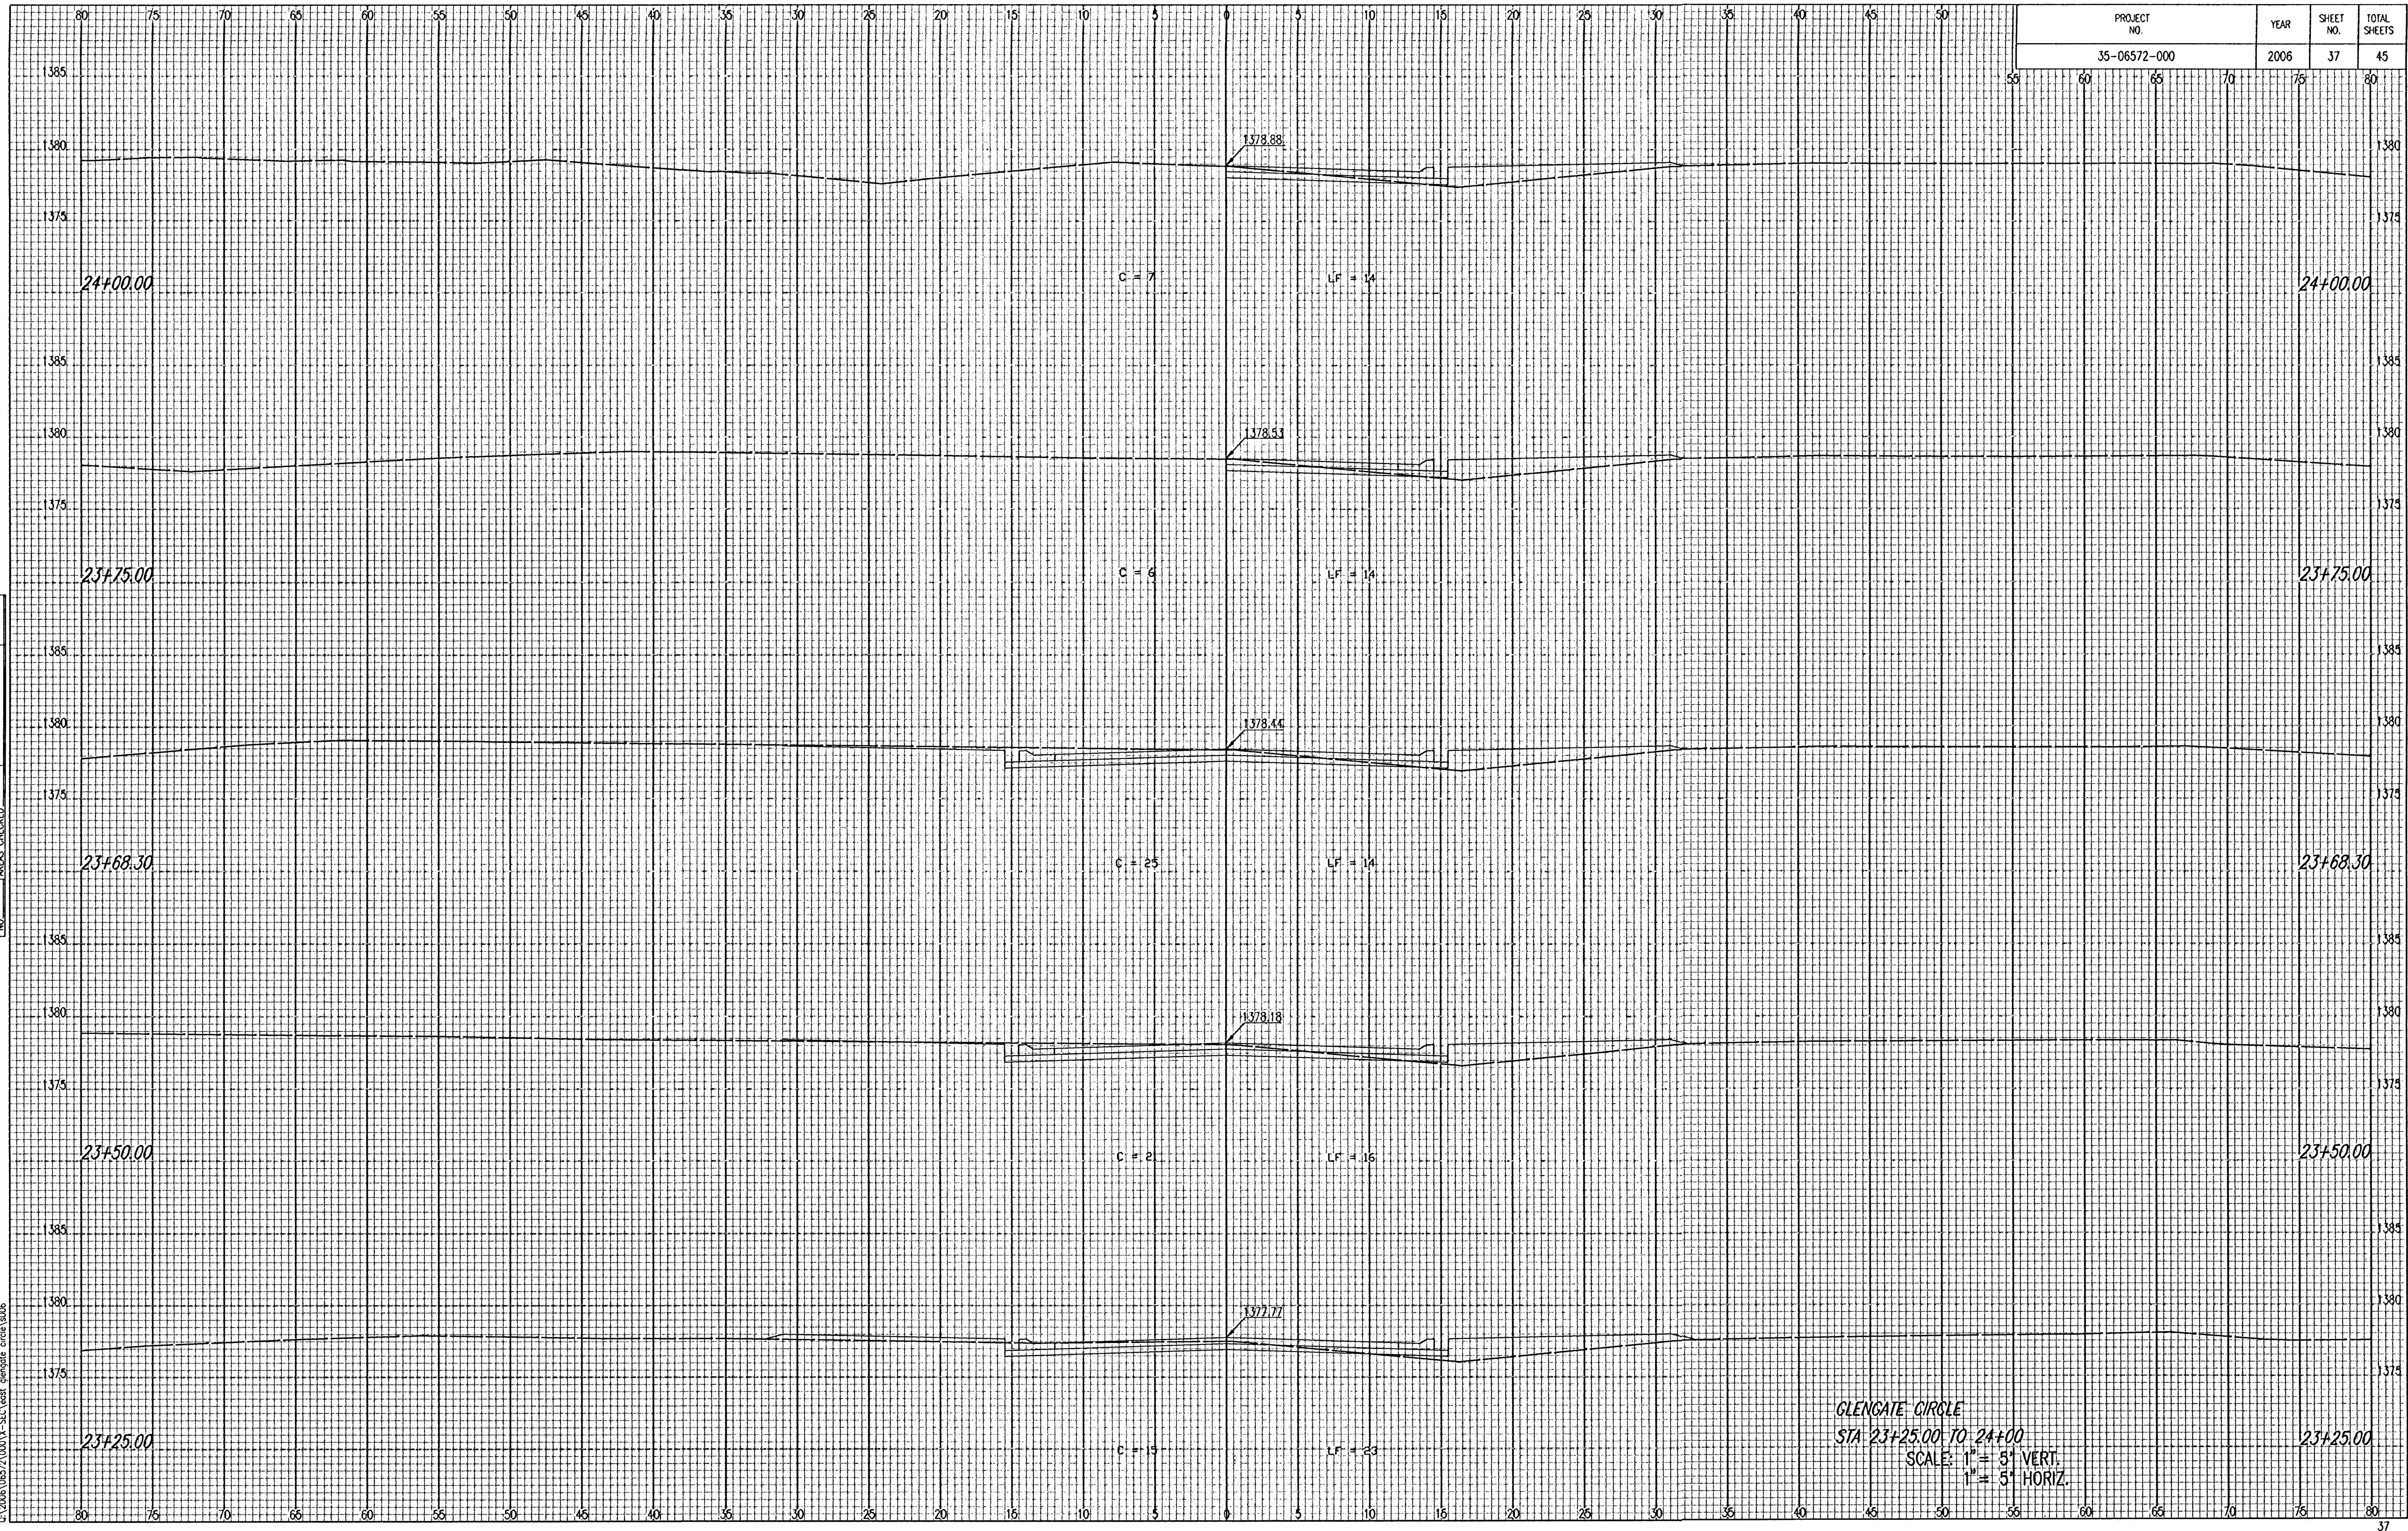

GLEN GATE CIRCLE
 STA 23+25.00 TO 24+00
 SCALE: 1" = 5' VERT.
 1" = 5' HORIZ.