


PROJECT NO.	YEAR	SHEET NO.	TOTAL SHEETS
35-06572-000	2006	40	45

NOTE BOOK TEMPLATE	
AREAS	
AREAS CHECKED	
NO.	

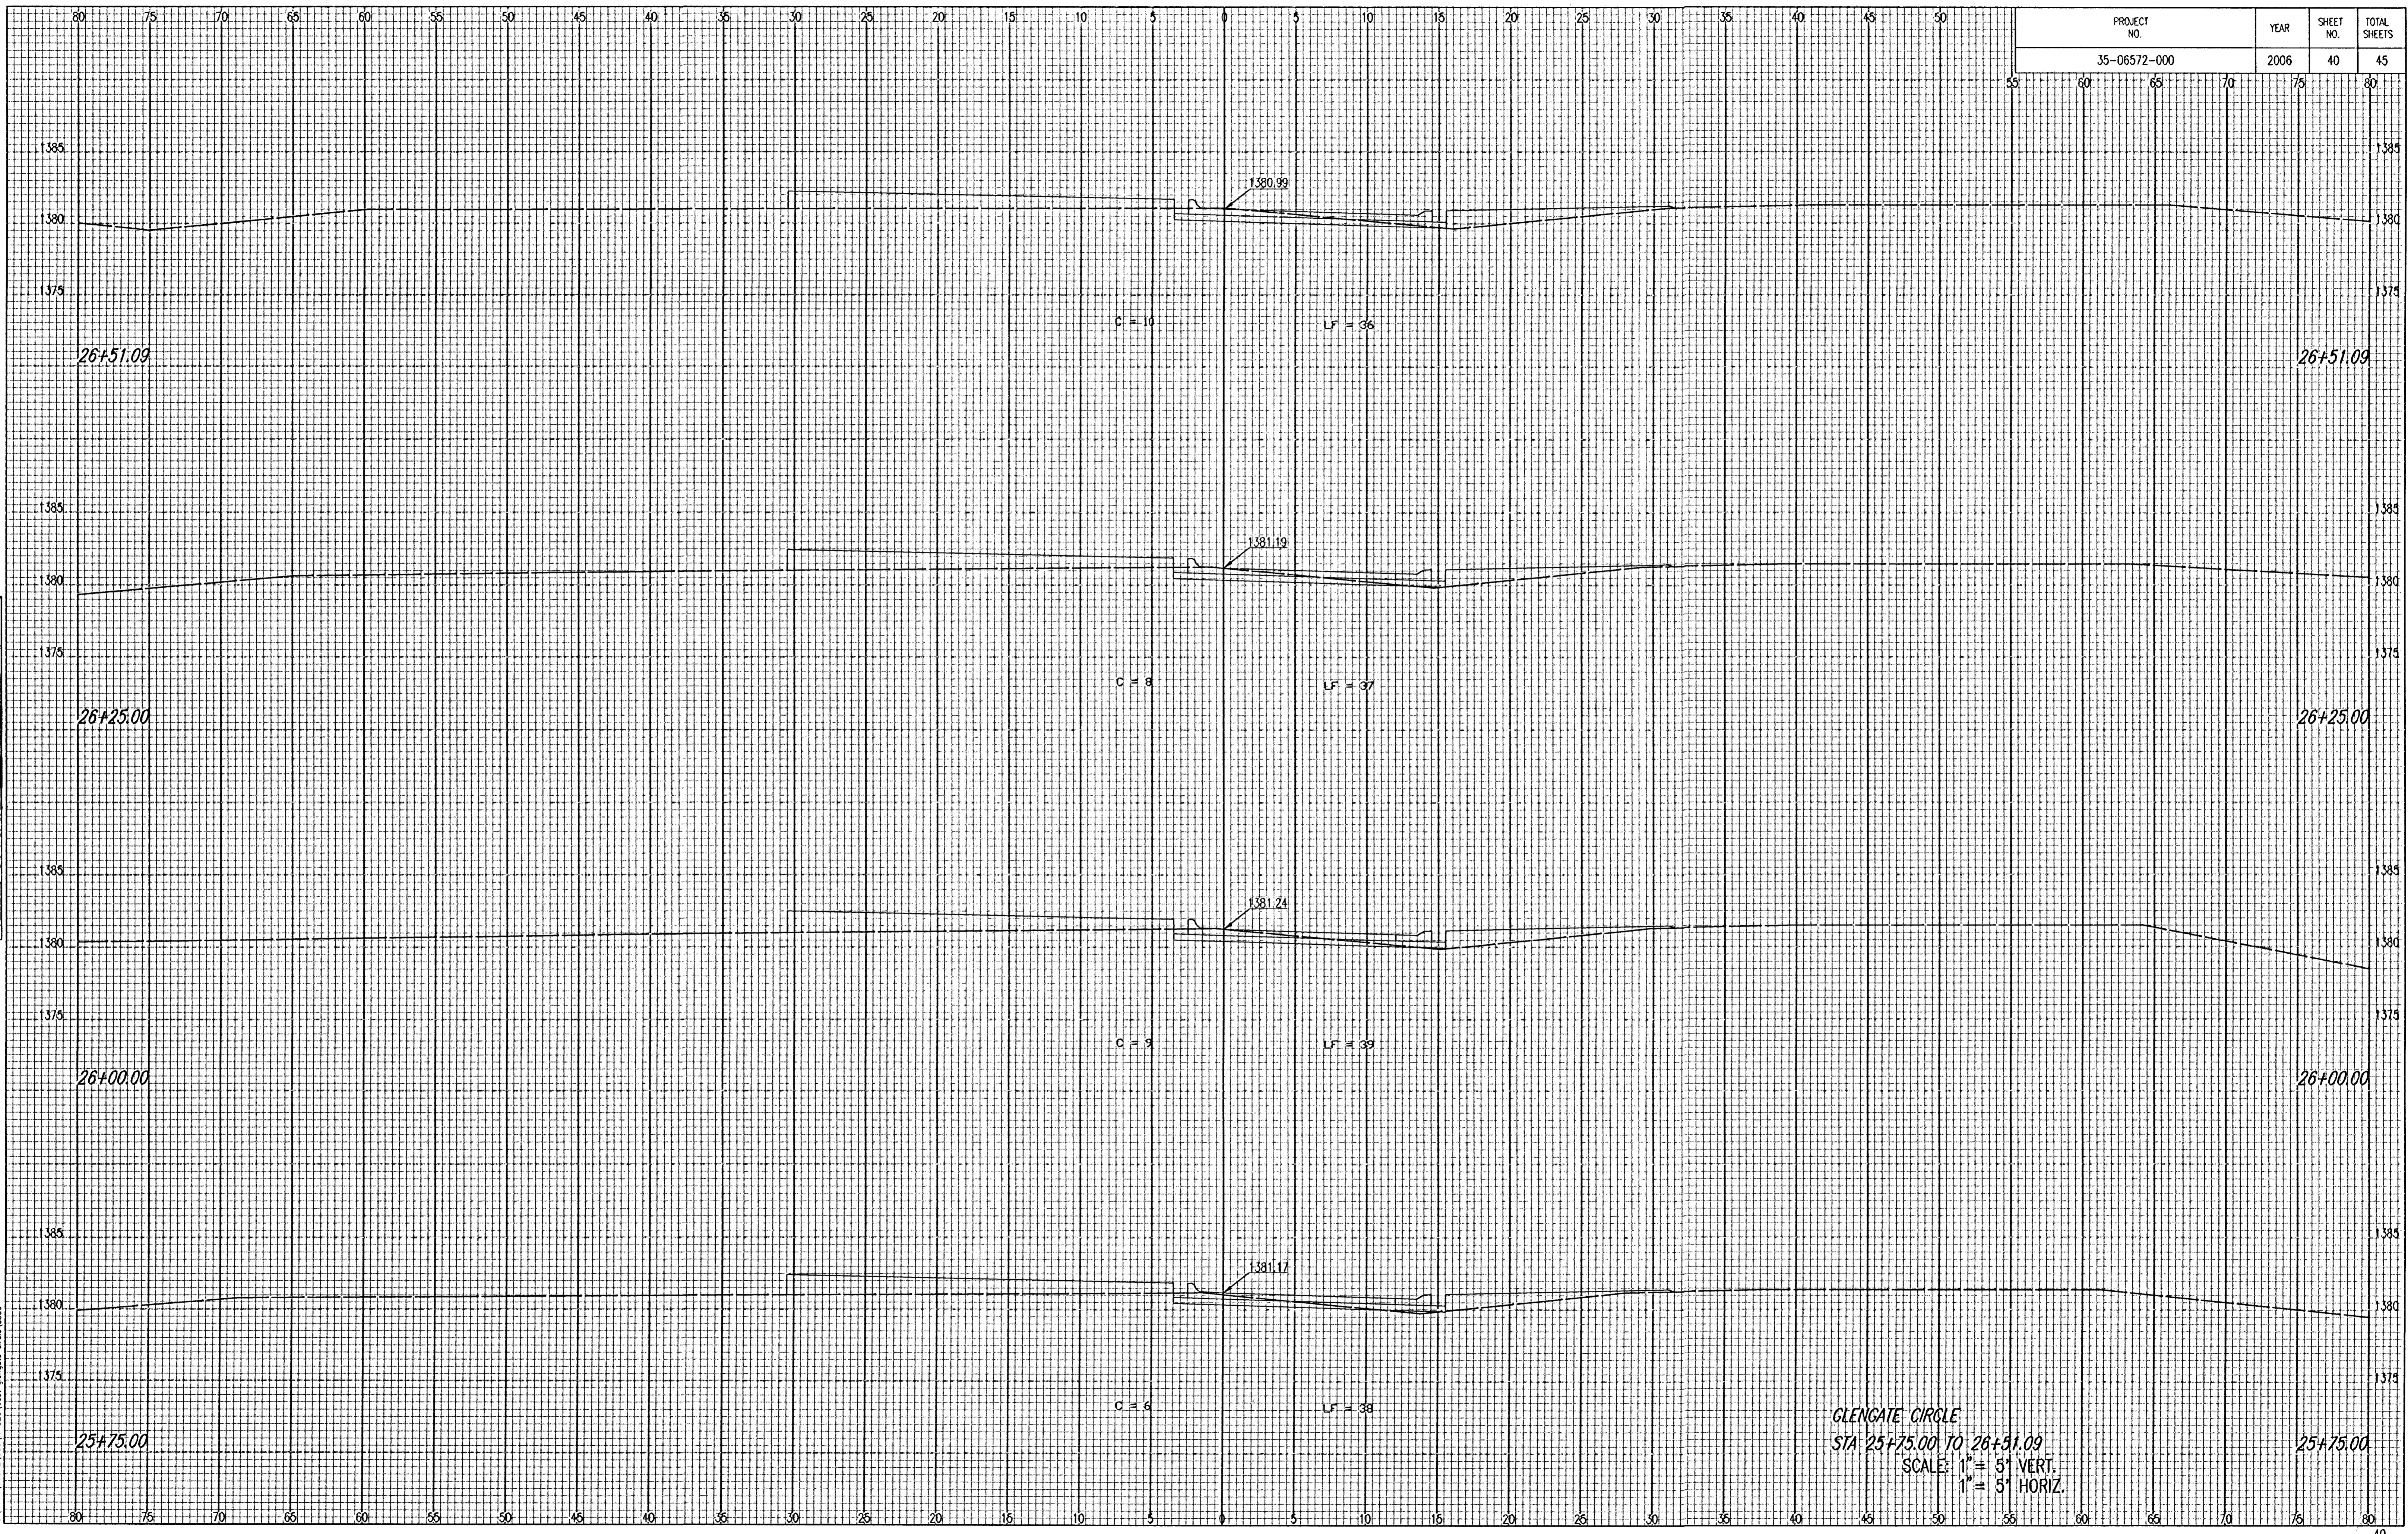

Sheet 10-24-2005 7:46:26 AM by BHM
 Plot Scale: 1" = 10'-0" VERT. 1" = 50'-0" HORIZ.
 Q:\2005\06572\000\1-500 West Glengate Circle.dwg

GLENGATE CIRCLE
 STA 25+75.00 TO 26+51.09
 SCALE: 1" = 5' VERT.
 1" = 5' HORIZ.