


PROJECT NO.	YEAR	SHEET NO.	TOTAL SHEETS
35-06572-000	2006	41	45

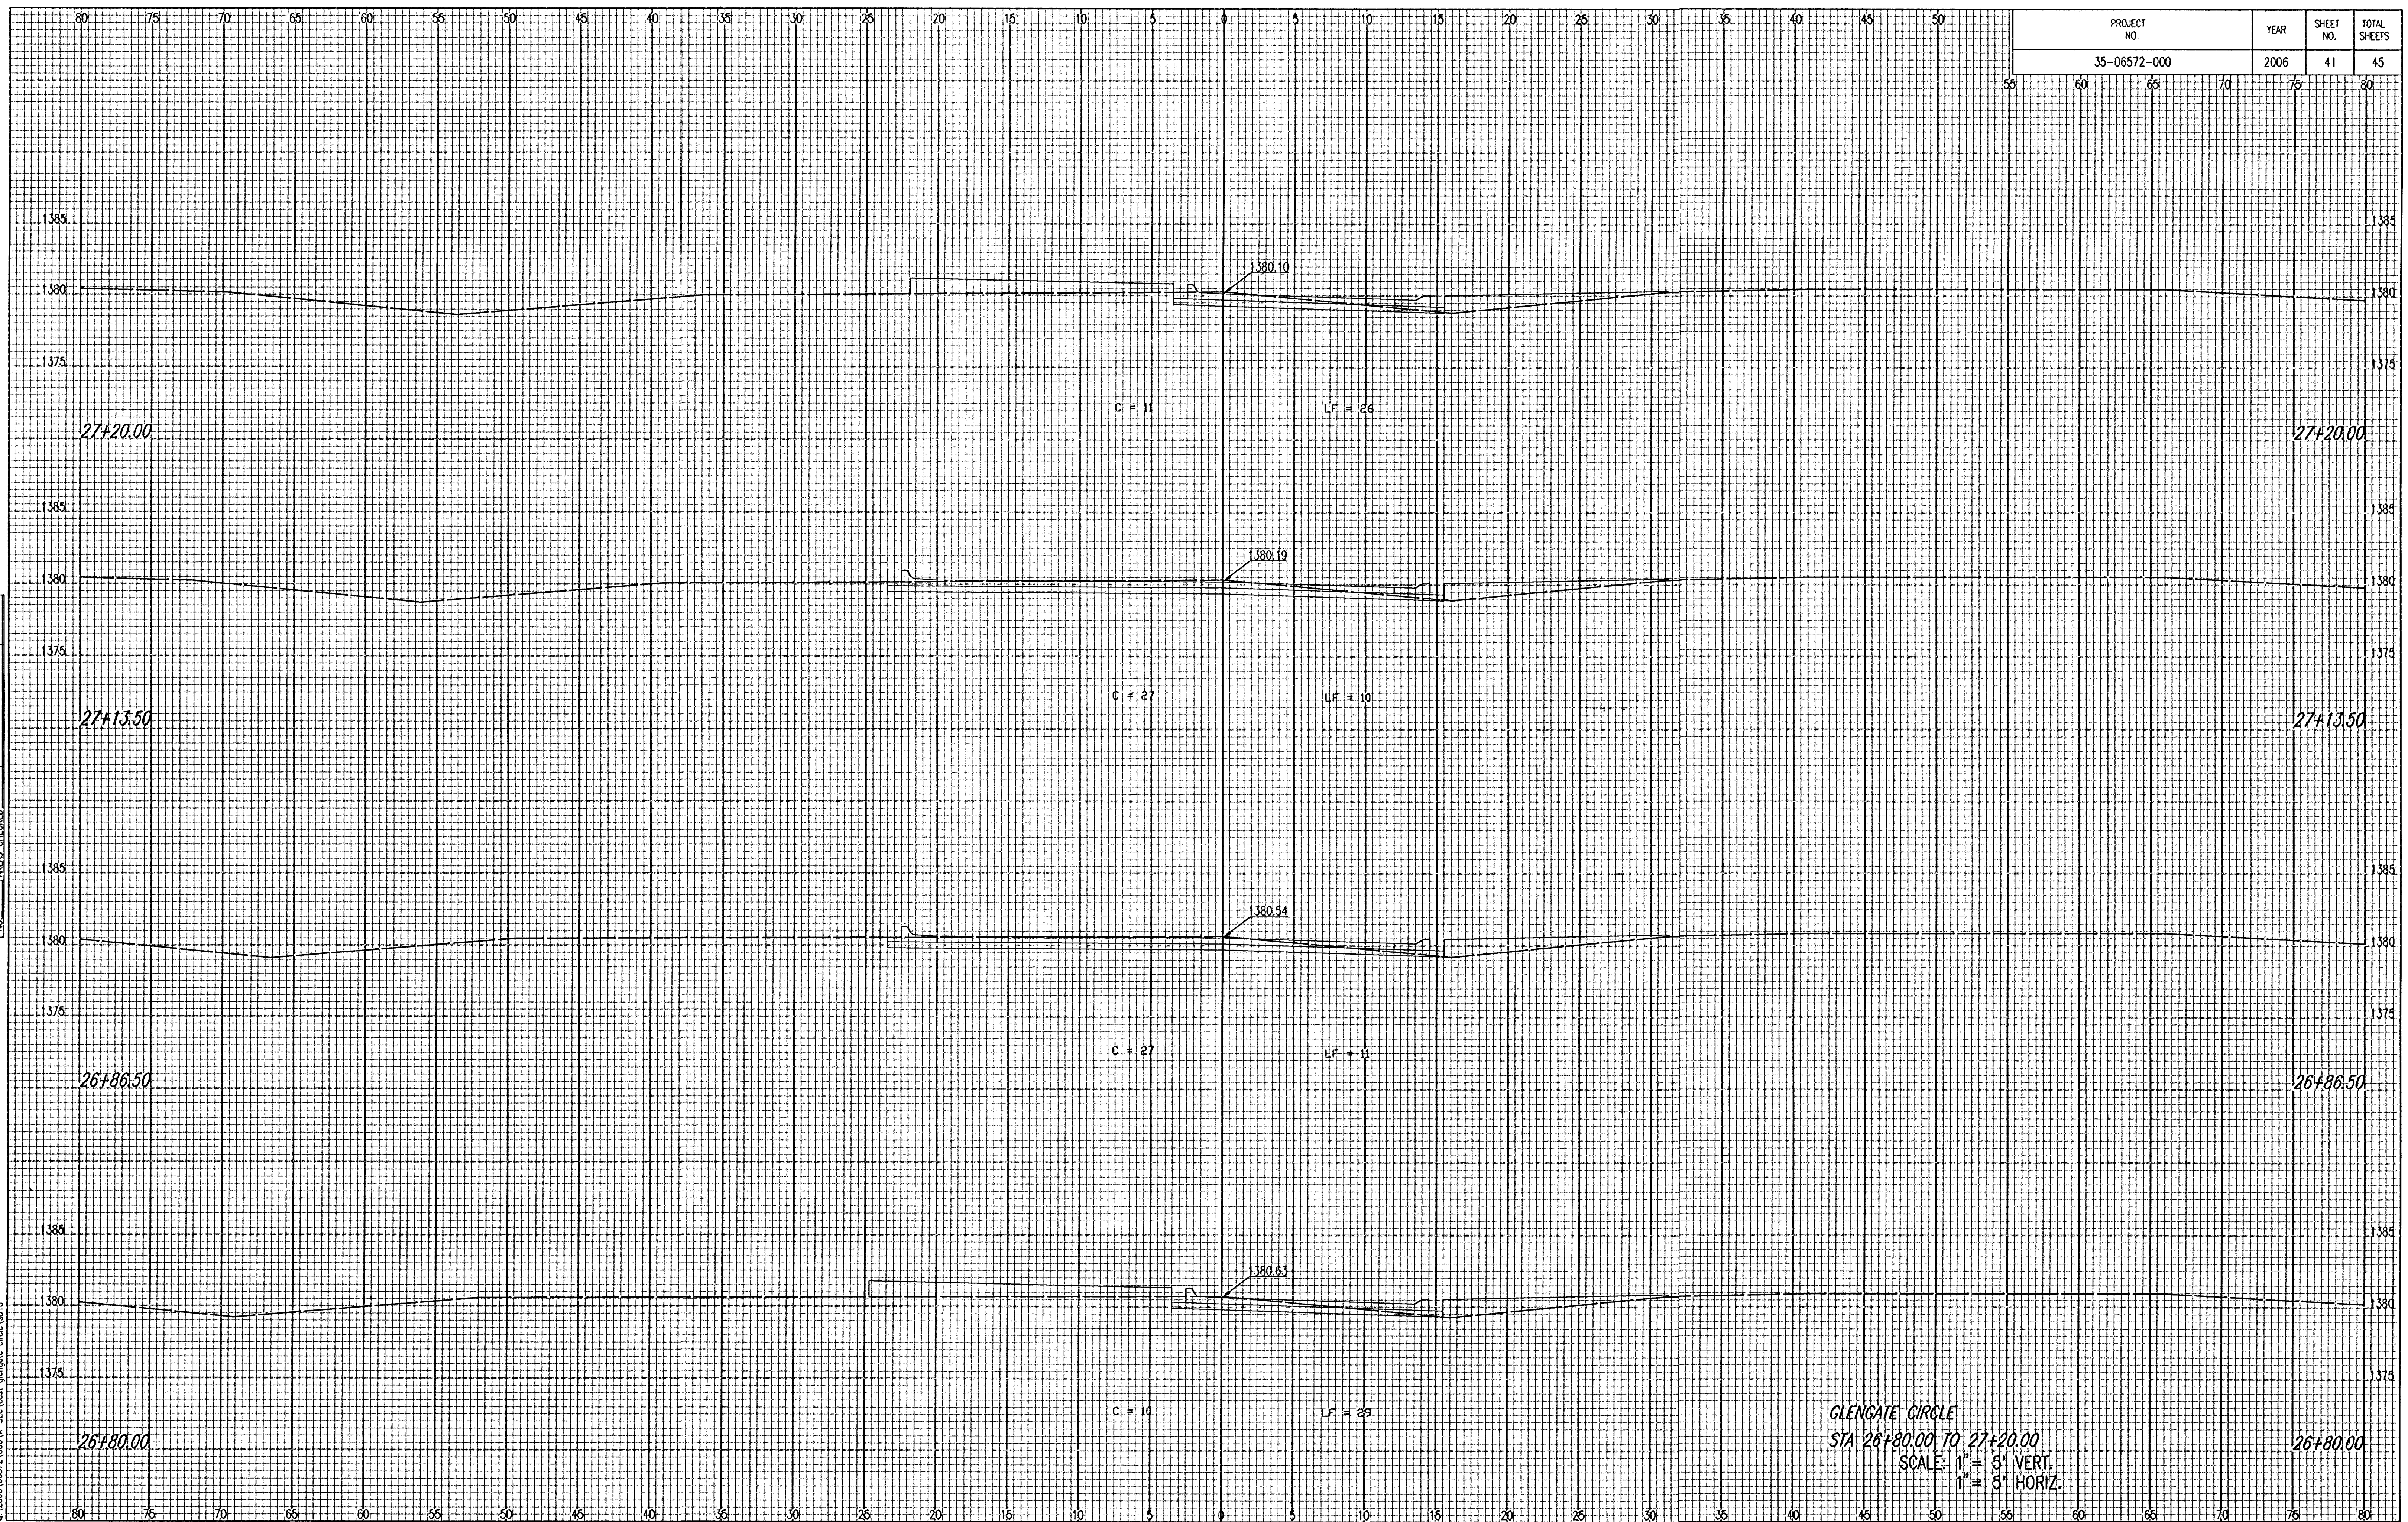

Saved 10-24-2006 7:50:02 AM by BMM
Plot Scale 1:1 10-31-2006 12:52:38 PM by BJS
Q:\2006\06572\000\X-SEC\east glengate circle\sg10

GLENGATE CIRCLE
 STA 26+80.00 TO 27+20.00
 SCALE: 1" = 5' VERT.
 1" = 5' HORIZ.