


2008 399.015

PROJECT NO.	YEAR	SHEET NO.	TOTAL SHEETS
35-06572-000	2006	45	45

NOTE BOOK	TEMPLATE
NO.	AREAS CHECKED

Sheet 10-24-2006 7:55:56 AM by BSM
PLOT Scale: 1" = 100' HORIZ. 1" = 5' VERT.
C:\2006\06572\000\A-550 West glencate circle.dwg

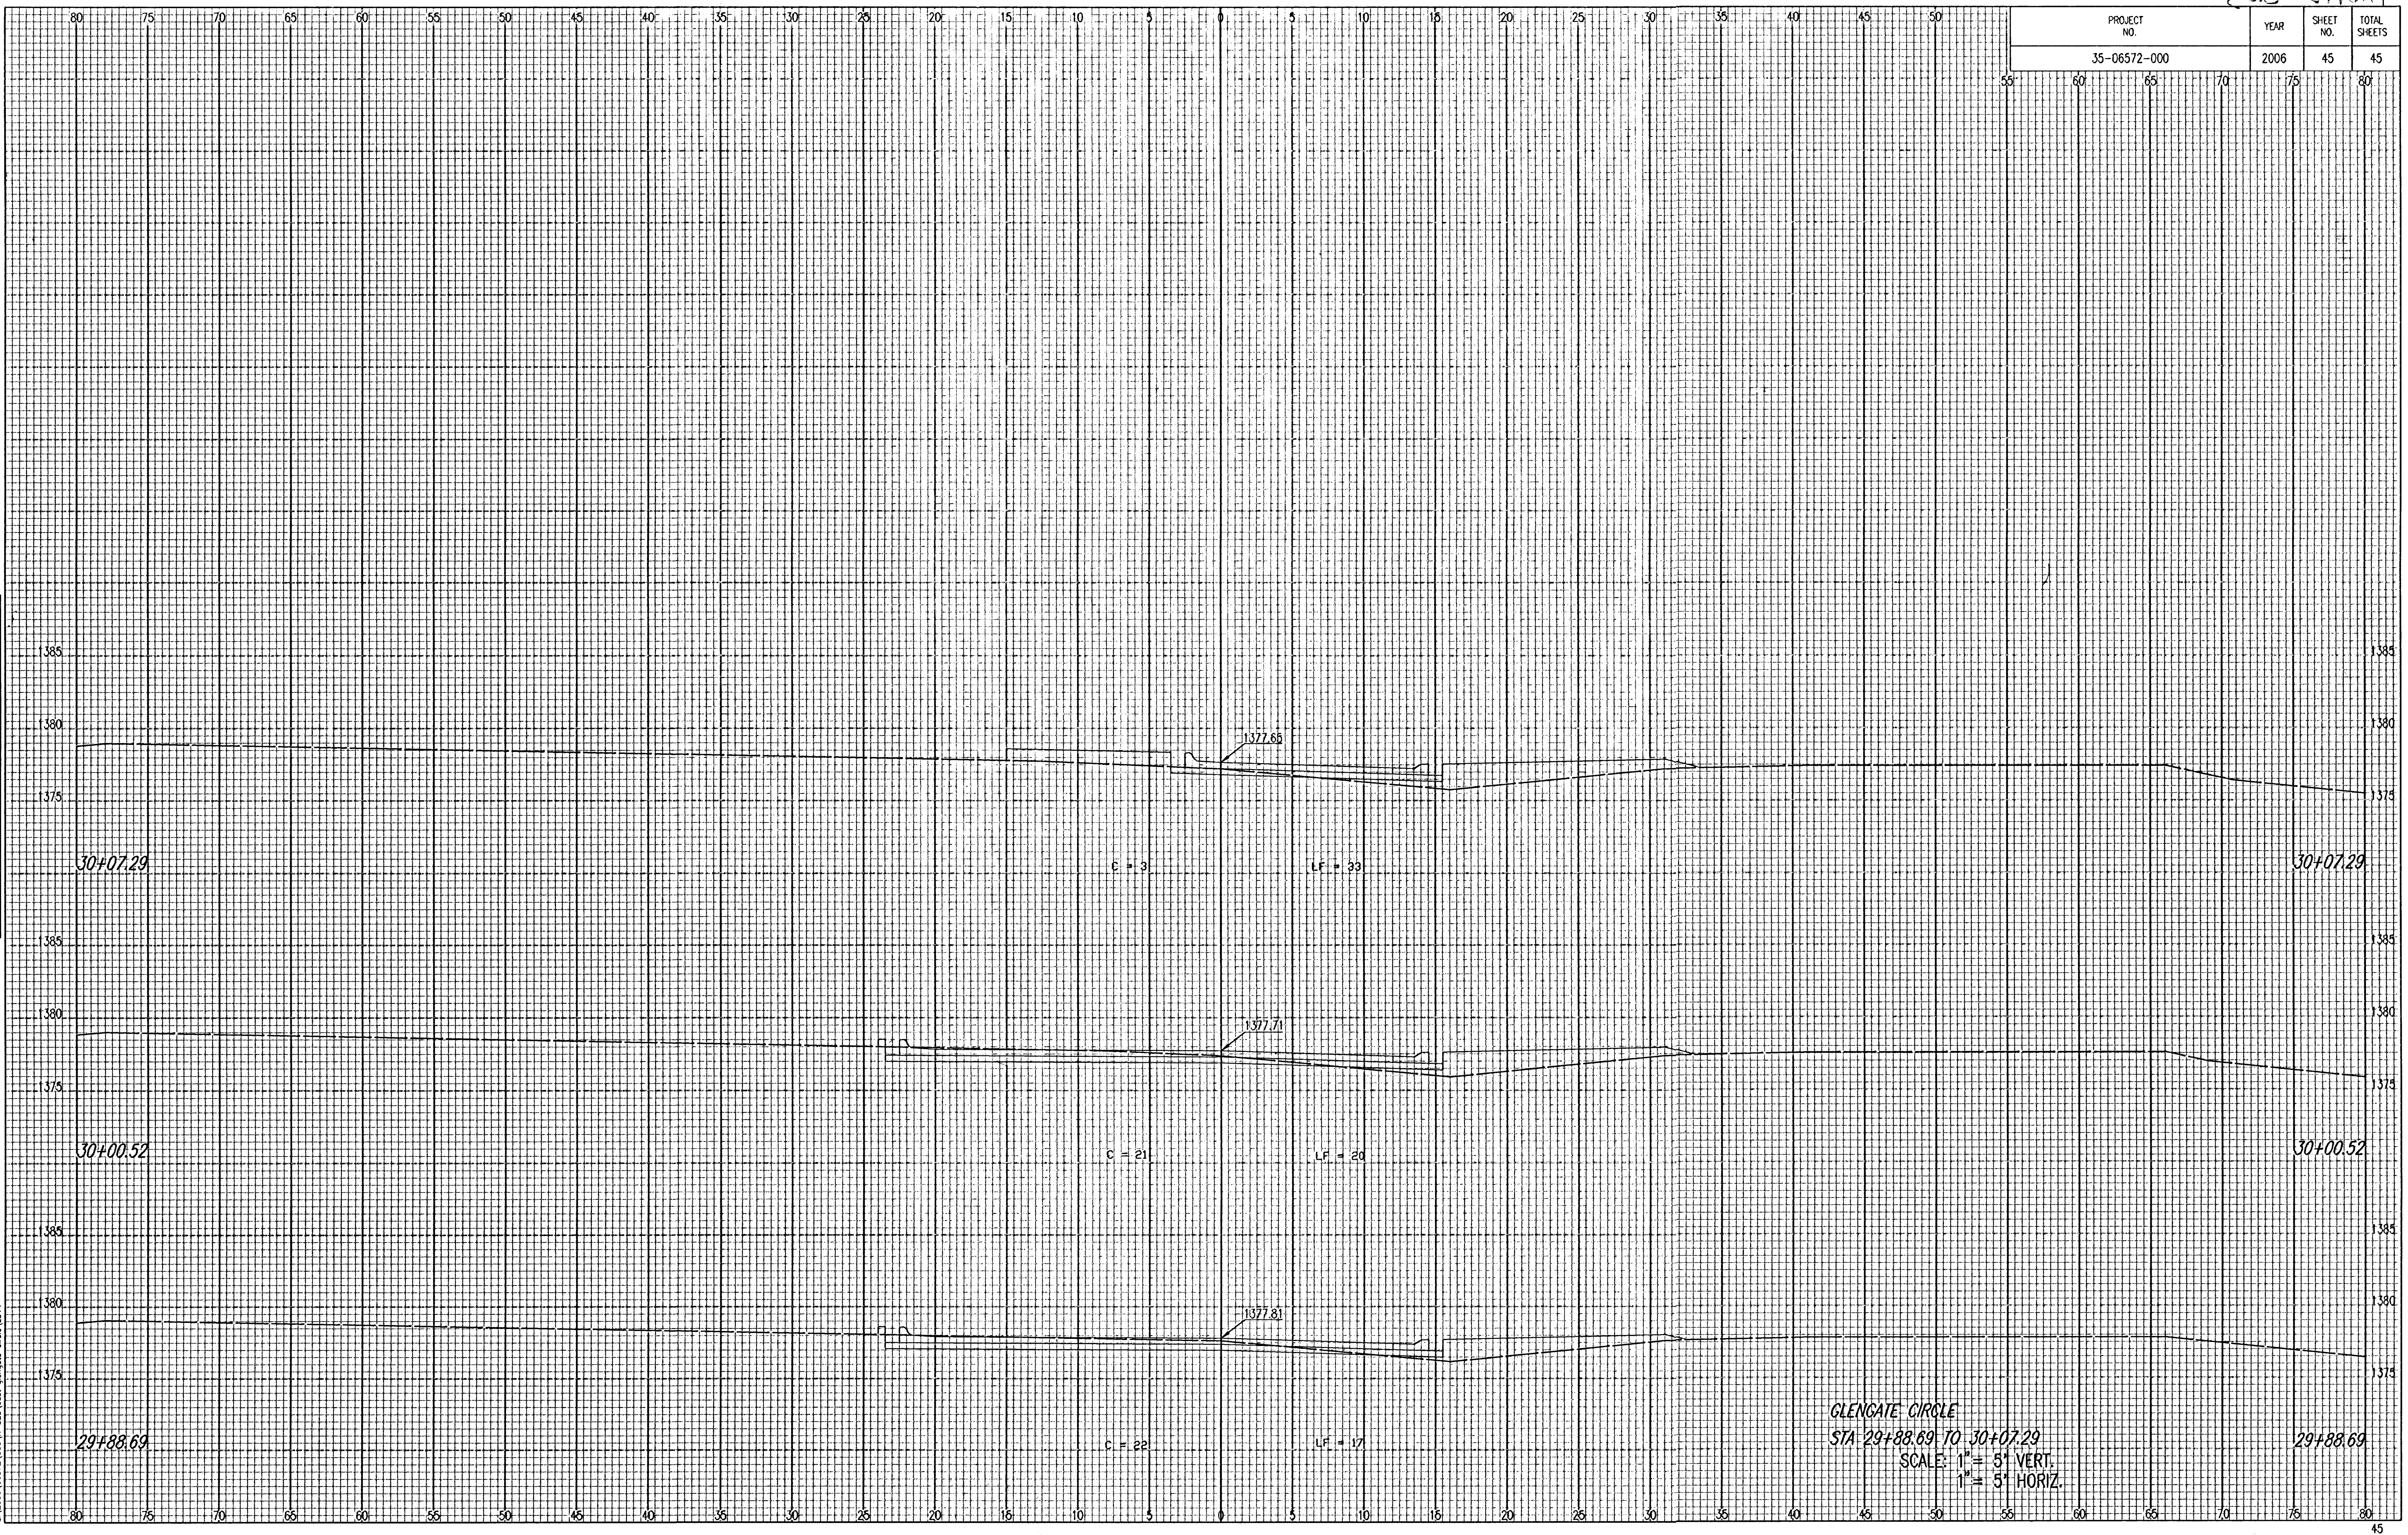

145012