



BENCHMARK:
"□" Cut on the SW Corner of Central
and Garnett.
Elev. = 1360.34 M.S.L.

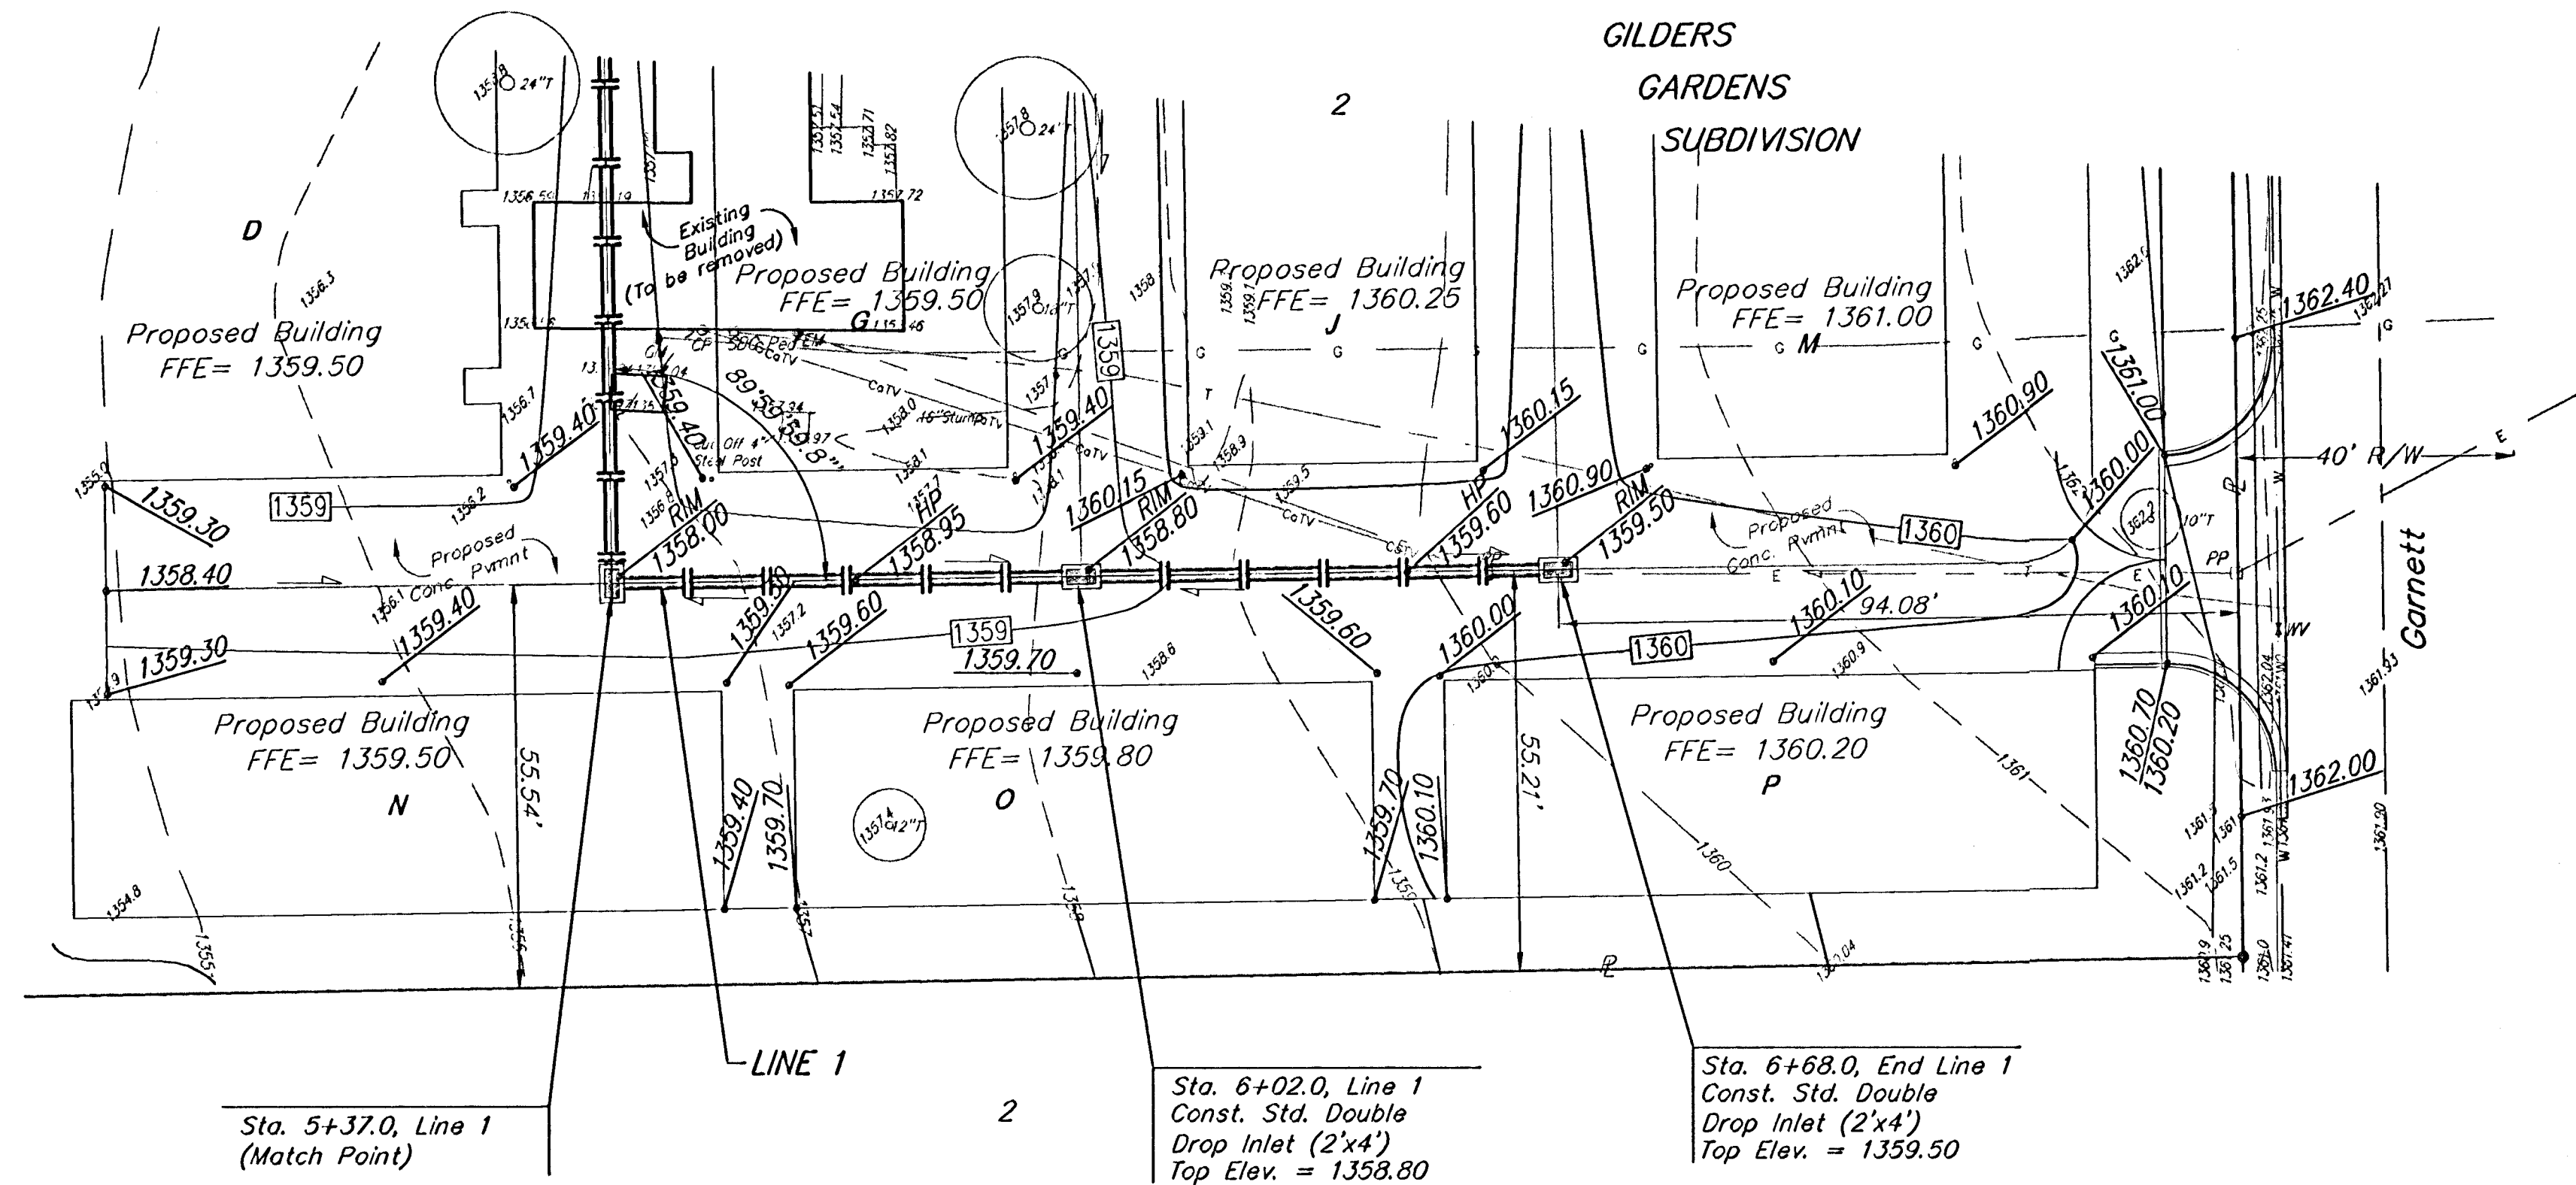

SCALE:
1" = 20' HORIZONTAL
1" = 5' VERTICAL
• = IRON

Existing Utilities on site should be disconnected prior to start of Construction. Contractor to verify and coordinate with General Contractor.

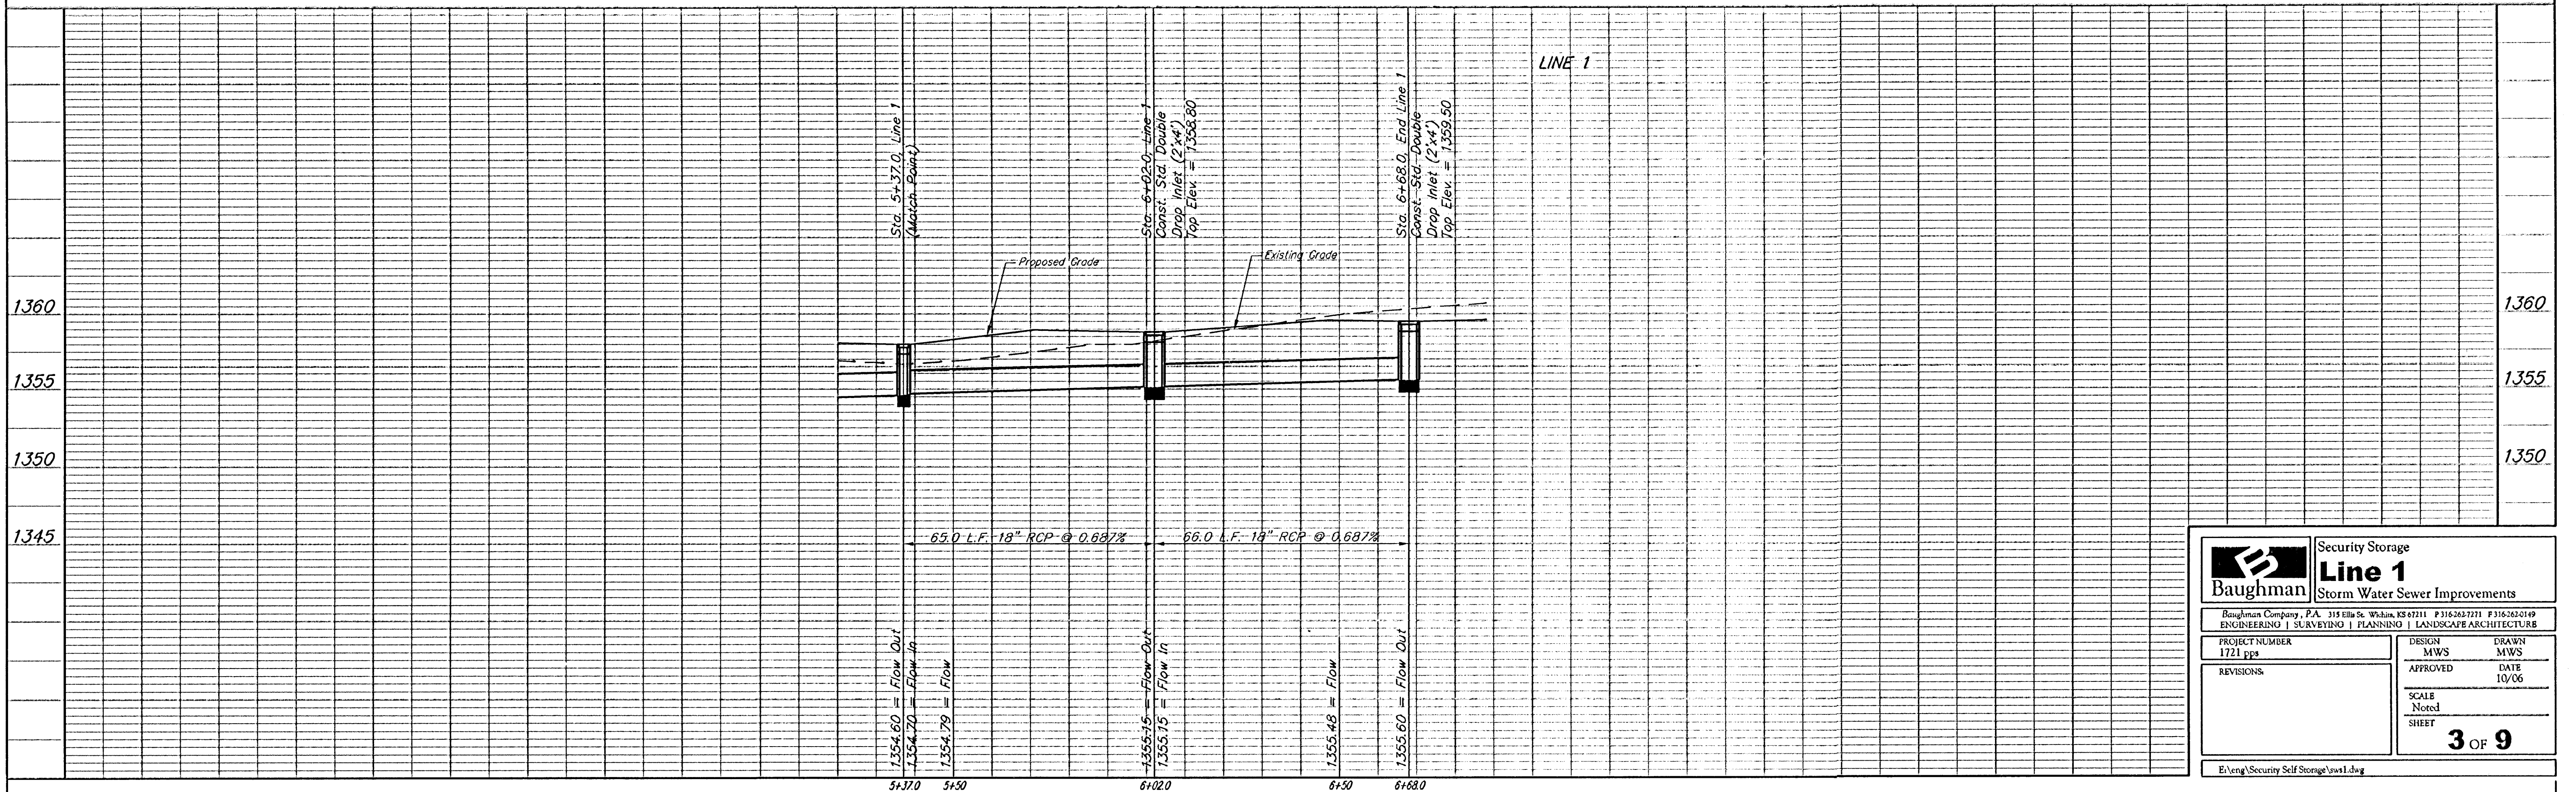

Baughman		Security Storage Line 1 Storm Water Sewer Improvements	
Baughman Company, P.A. 315 Ellis St. Wichita, KS 67211 P 316-263-7271 F 316-263-0149 ENGINEERING SURVEYING PLANNING LANDSCAPE ARCHITECTURE			
PROJECT NUMBER 1721 pps	DESIGN MWS	DRAWN MWS	DATE 10/06
REVISIONS:	APPROVED	SCALE Noted	SHEET 3 OF 9
E:\eng\Security Self Storage\ss1.dwg			