

PAVING & INCIDENTAL DRAINAGE FOR  
**CHENEY PUMP STATION**  
PAVEMENT REPLACEMENT & REPAIR


©2018  
MKEC Engineering  
All Rights Reserved  
www.mkec.com  
These drawings and their contents, including, but not limited to, all concepts, designs, & ideas are the exclusive property of MKEC Engineering (MKEC), and may not be used or reproduced in any way without the express consent of MKEC.

TRAFFIC CONTROL PLAN  
(EAST)

PROJECT NO.	448-90934	
DATE	NOV. 2018	
SCALE	NTS	
DESIGNED	DRAWN	CHECKED
SLF	BKS	SLF

NO.	REVISION	DATE

SHEET NO.

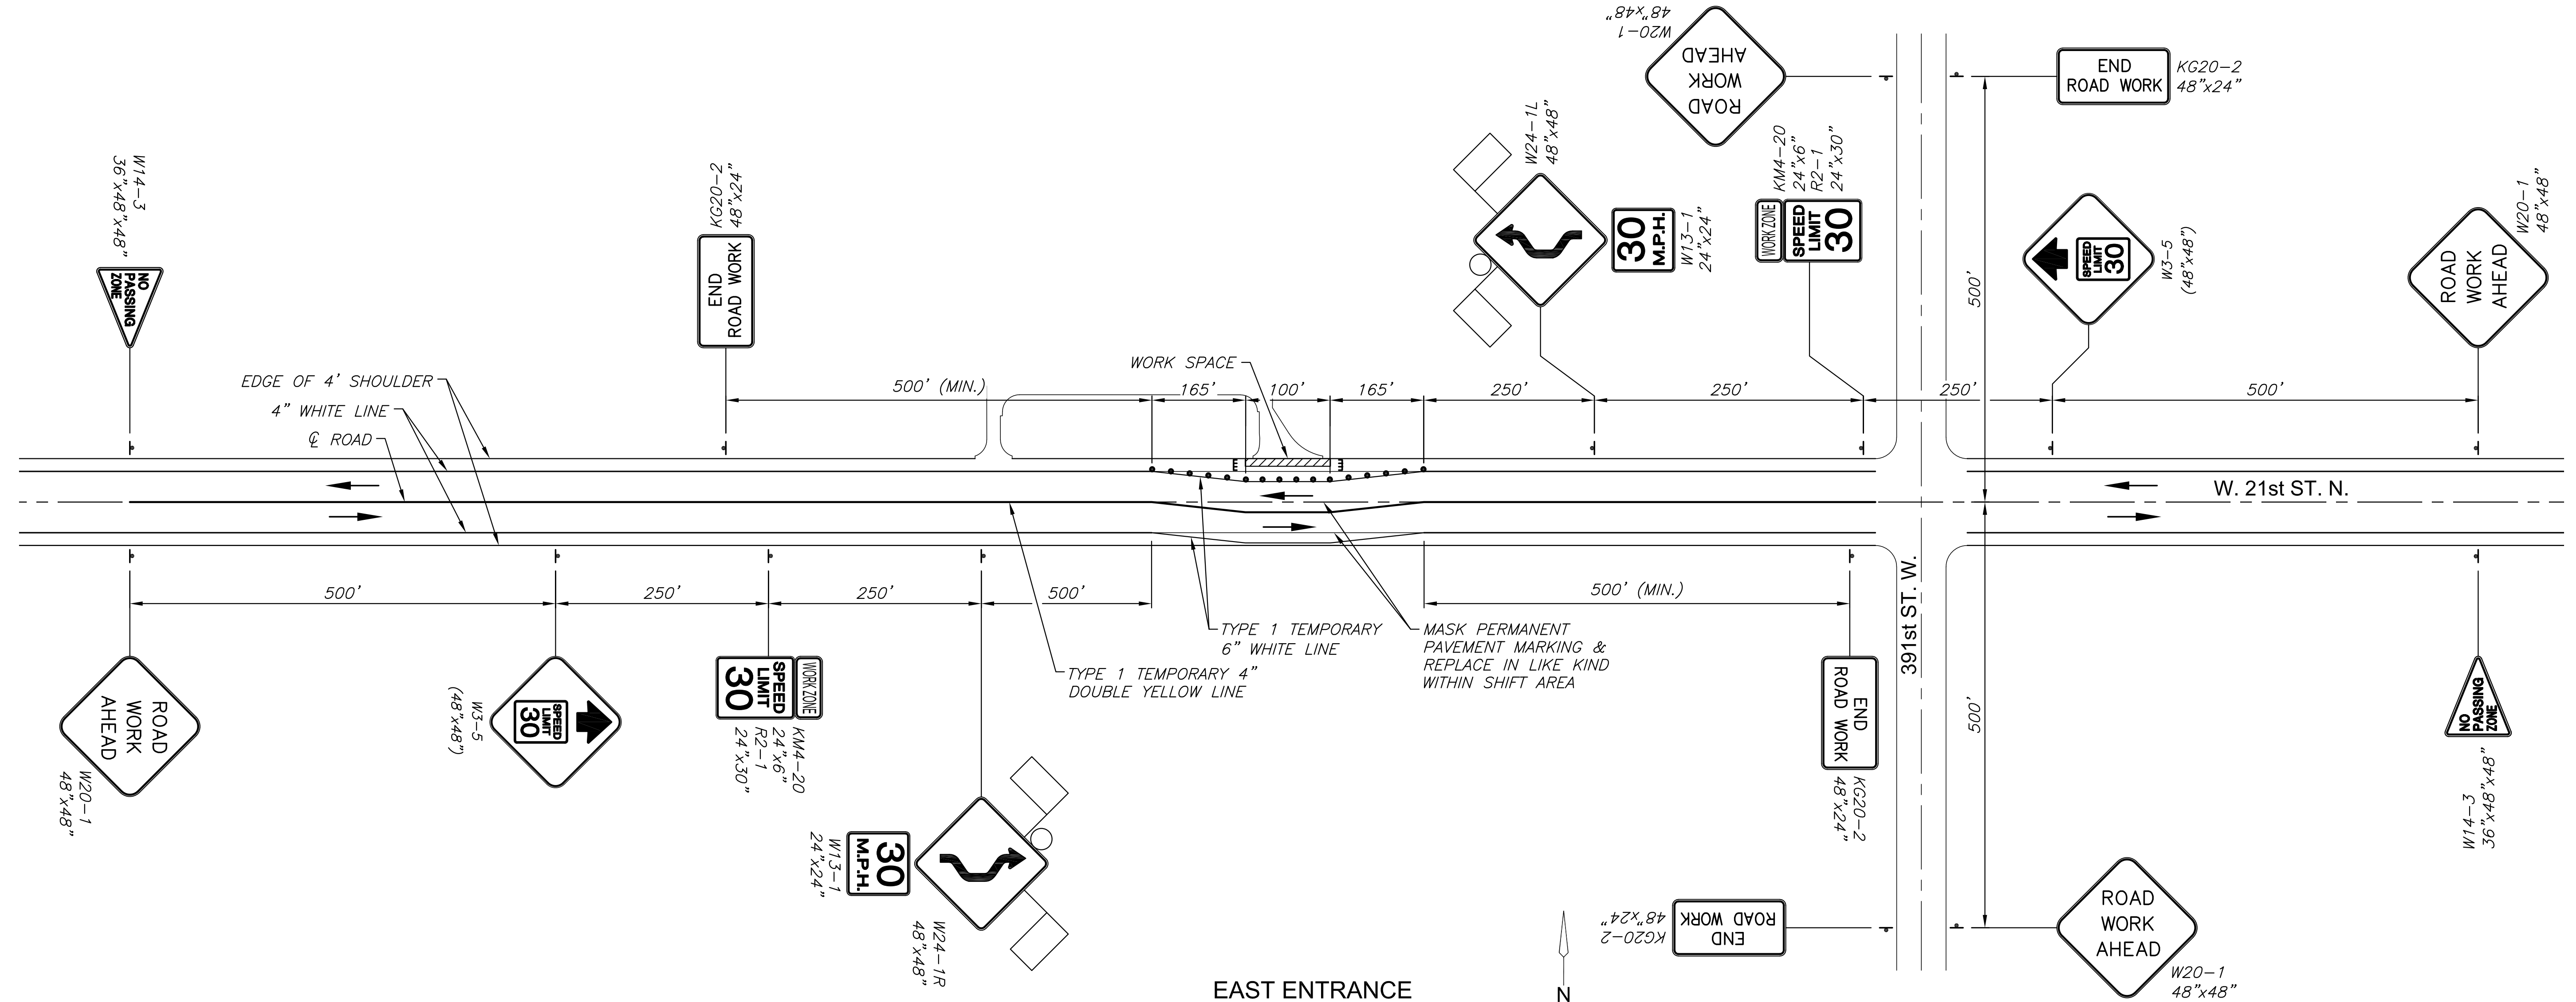

**EAST ENTRANCE**

NOTE: SHIFT WIDTH = 3'

**LEGEND**

- Channelizer
- ≡ Type 3 Barricades
- ▨ Work Area
- ← Traffic Flow
- Type "A" Low Intensity Warning Light

