



Line 1

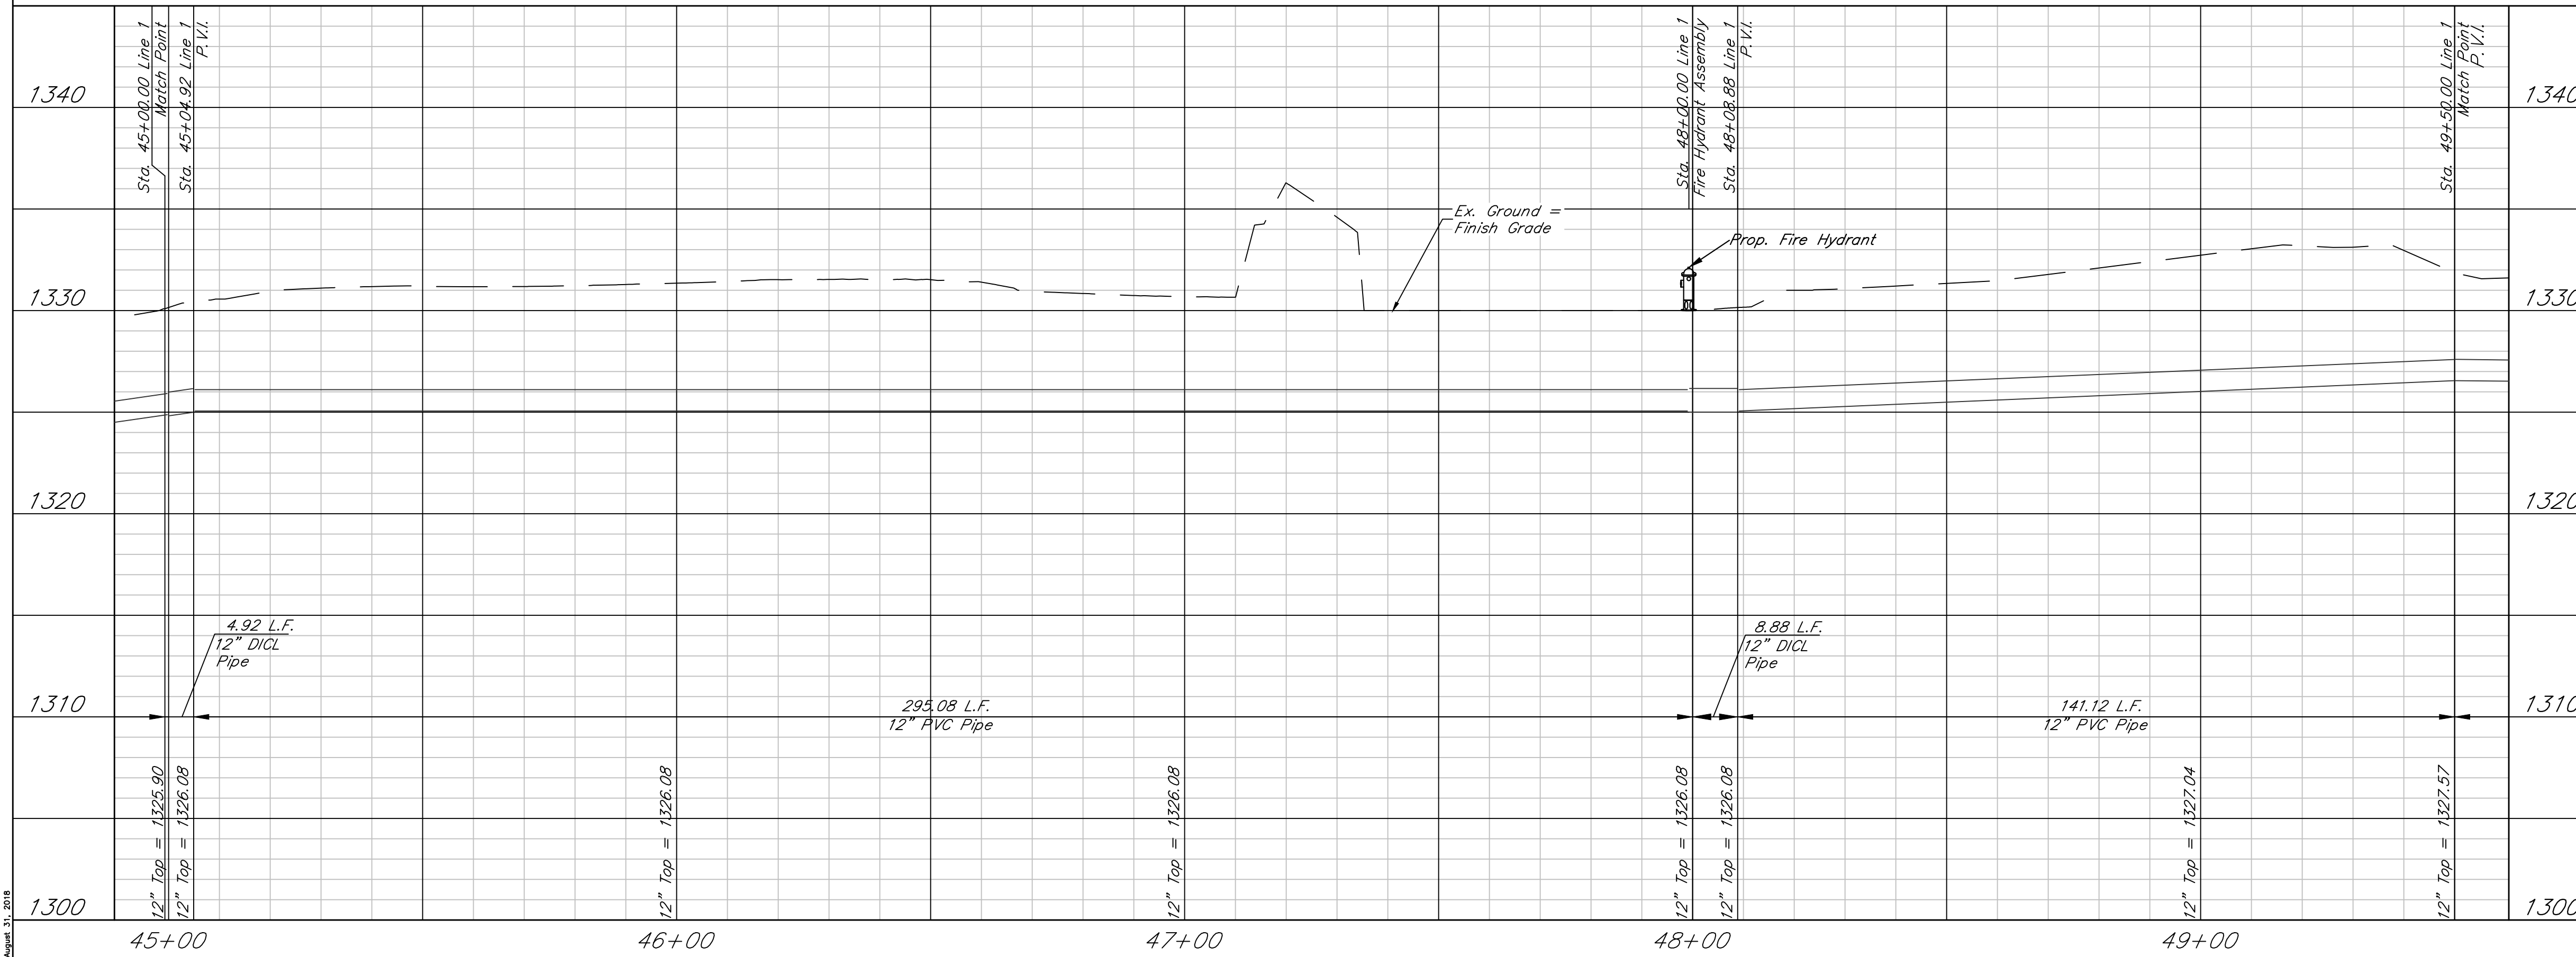

THIS SHEET HAS BEEN SIGNED, SEALED AND DATED ELECTRONICALLY

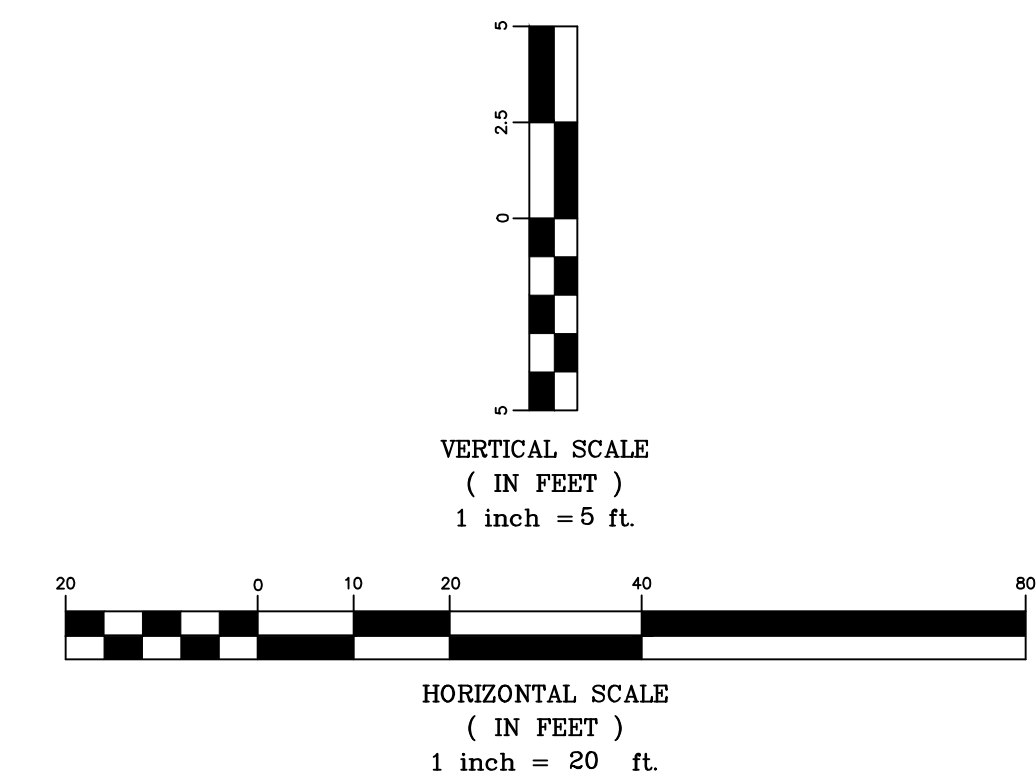

K-42 Waterline
Line 1 - Sta. 45+00-49+50
Wichita, Kansas

 117 E. Lewis, Wichita, KS 67202 (316)264-0242	PROJECT NUMBER 448-90885		SHEET 3.10
	KEM NO. 18002	FILE	
DESIGN KM	DRAWN SS	REVISED	