

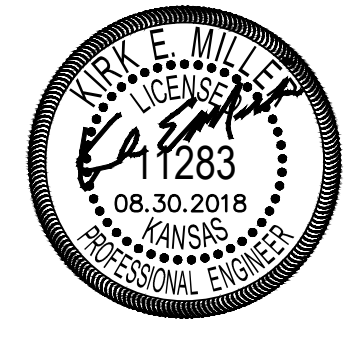


Line 1

Line 1A

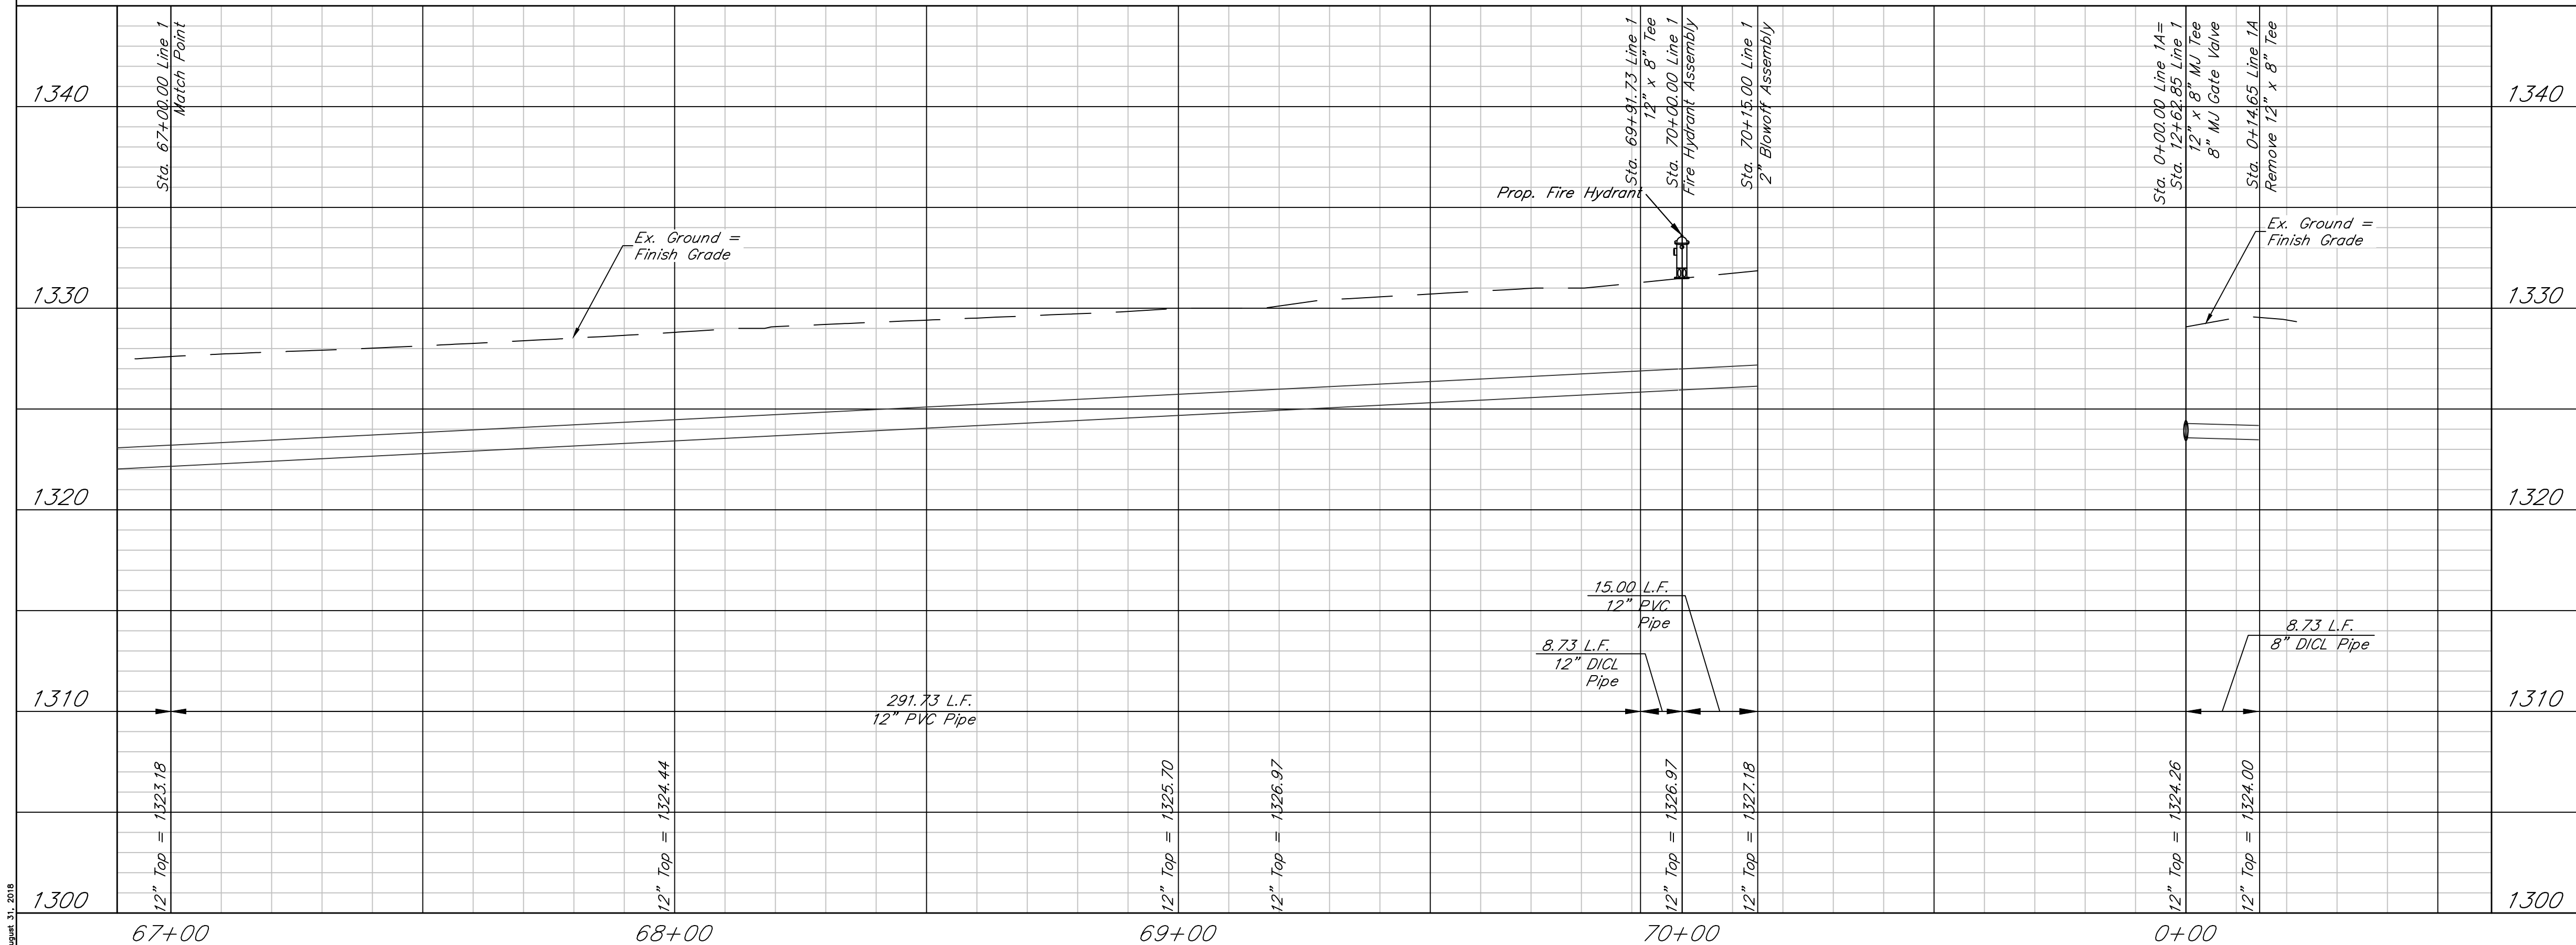

THIS SHEET HAS BEEN SIGNED, SEALED AND DATED ELECTRONICALLY

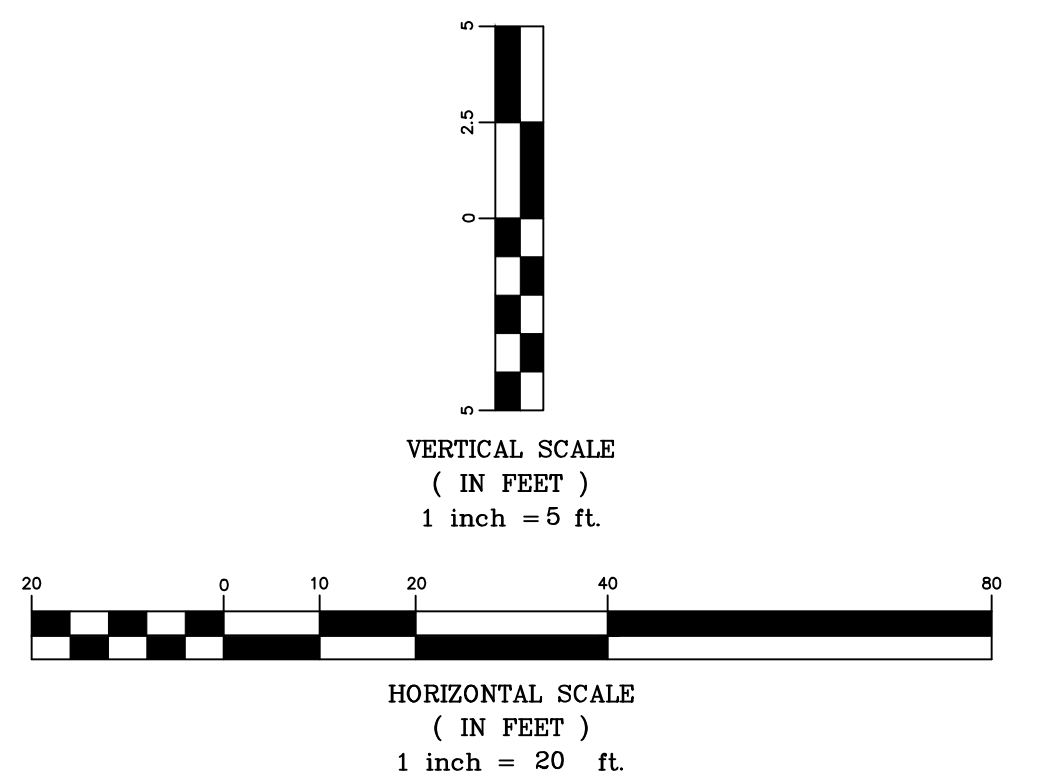

K-42 Waterline
Line 1 - Sta. 67+00-70+10/Line 1A
Wichita, Kansas

 117 E. Lewis, Wichita, KS 67202 (316)264-0242	PROJECT NUMBER 448-90885		SHEET 3.15
	KEM NO. 18002 DESIGN KM	FILE DRAWN SS	