



Line 1

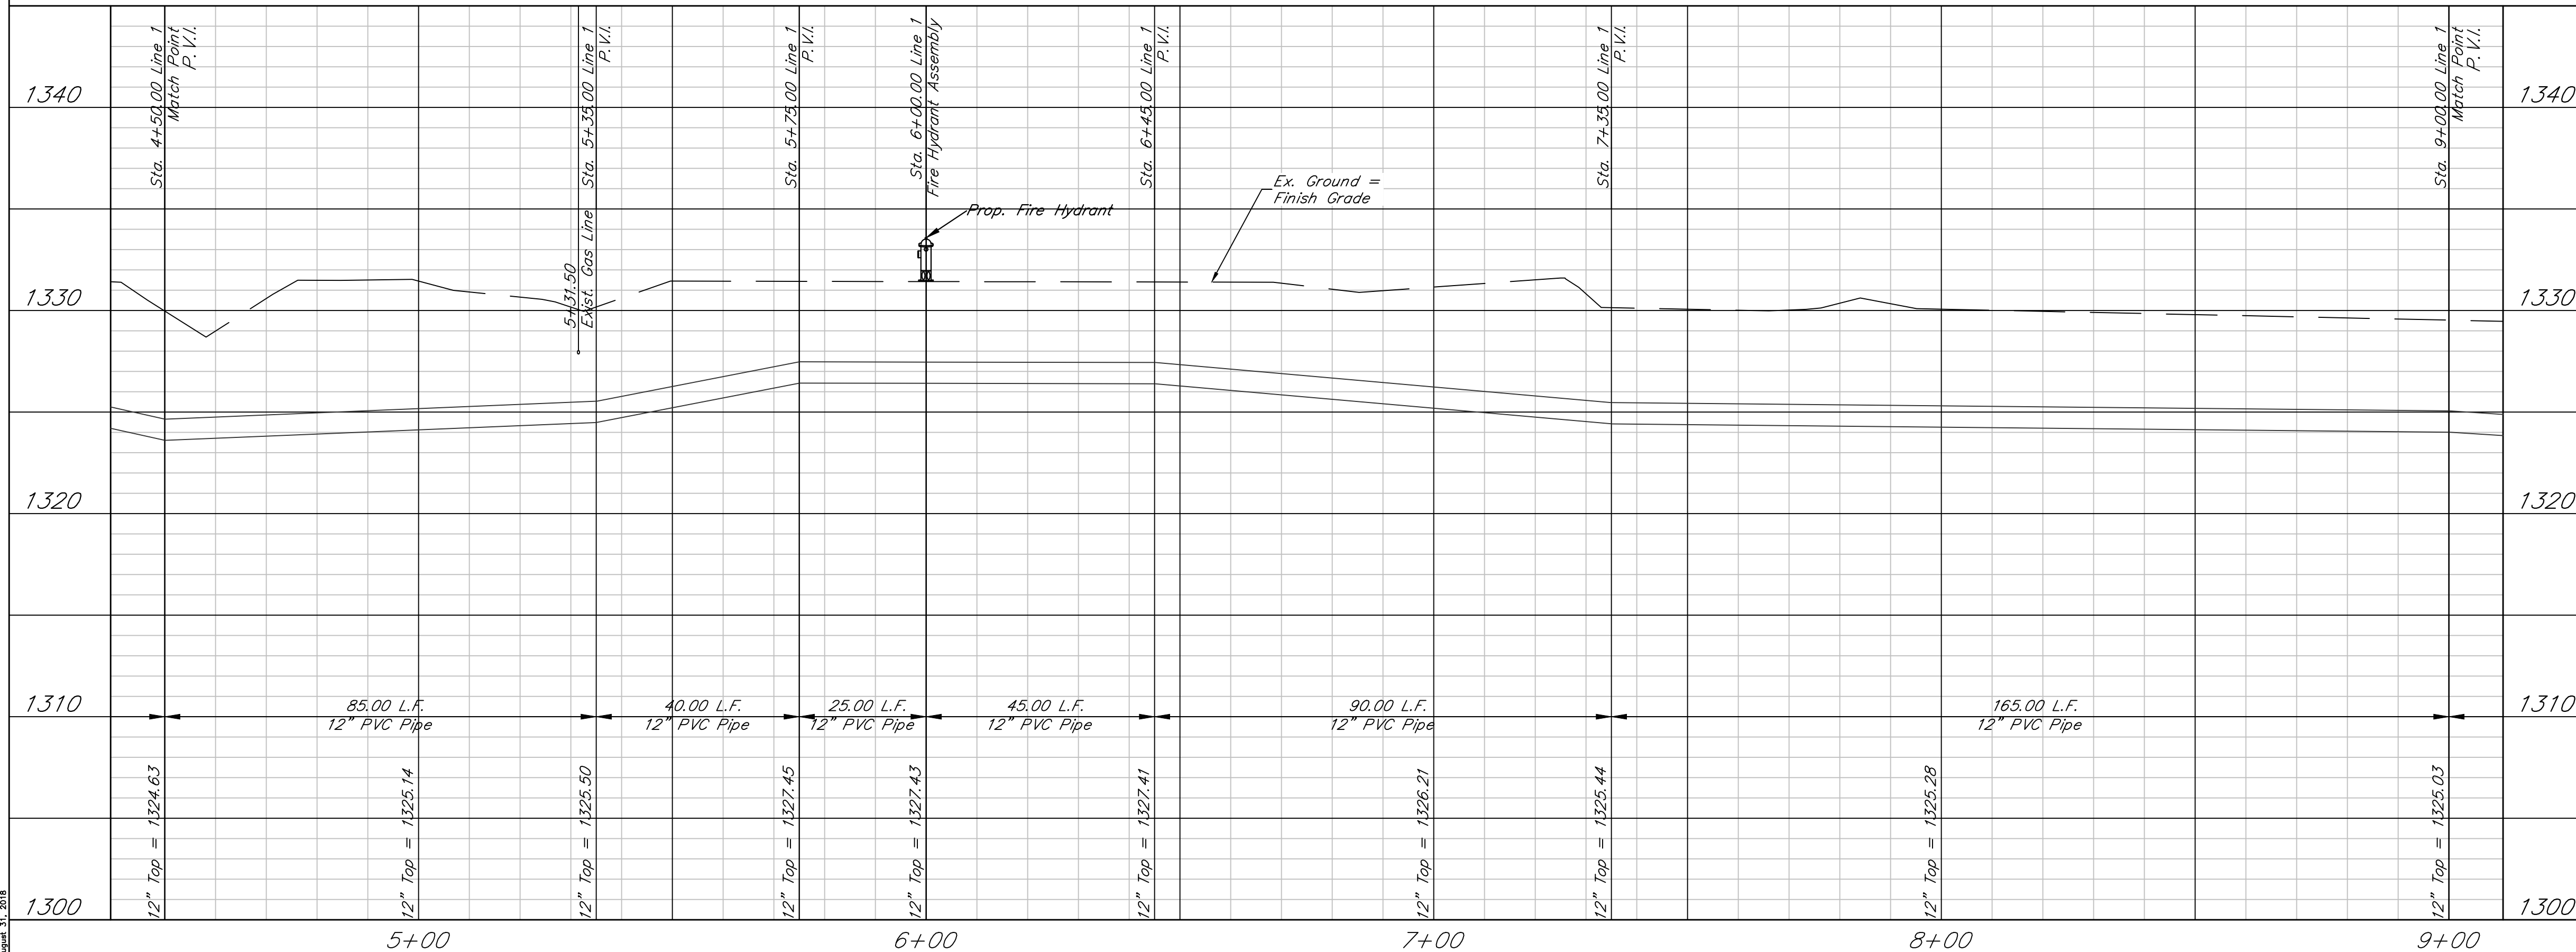

THIS SHEET HAS BEEN SIGNED, SEALED AND DATED ELECTRONICALLY.

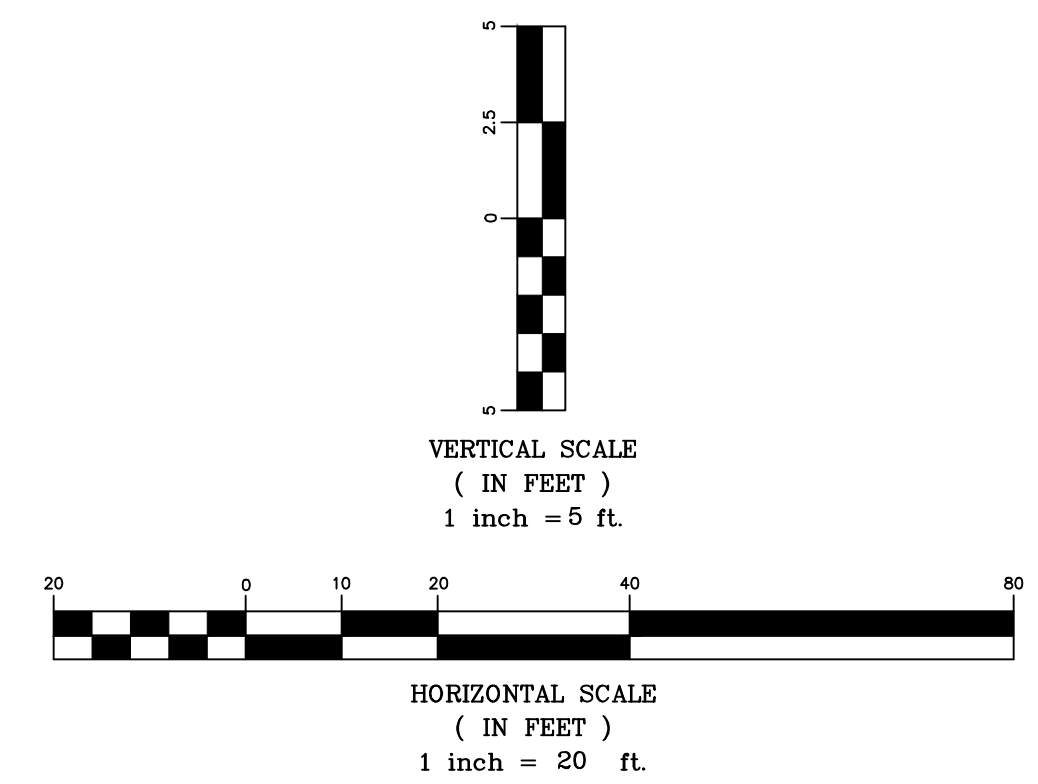

K-42 Waterline
Line 1 - Sta. 4+50-9+00
Wichita, Kansas

	PROJECT NUMBER 448-90885			SHEET 3.1
	KEM NO. 18002	FILE	DATE 05/2018	
DESIGN KM	DRAWN SS	REVISED		

117 E. Lewis, Wichita, KS 67202 (316)284-0242