

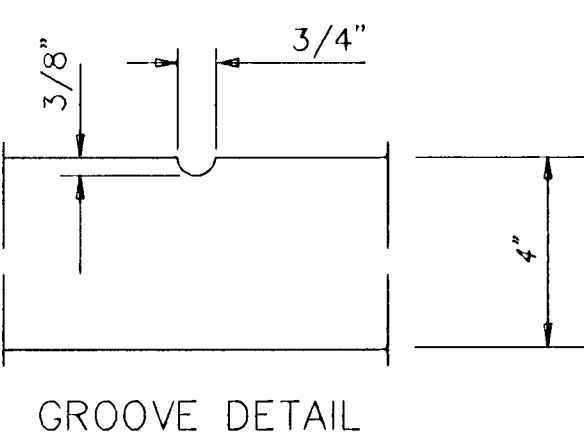
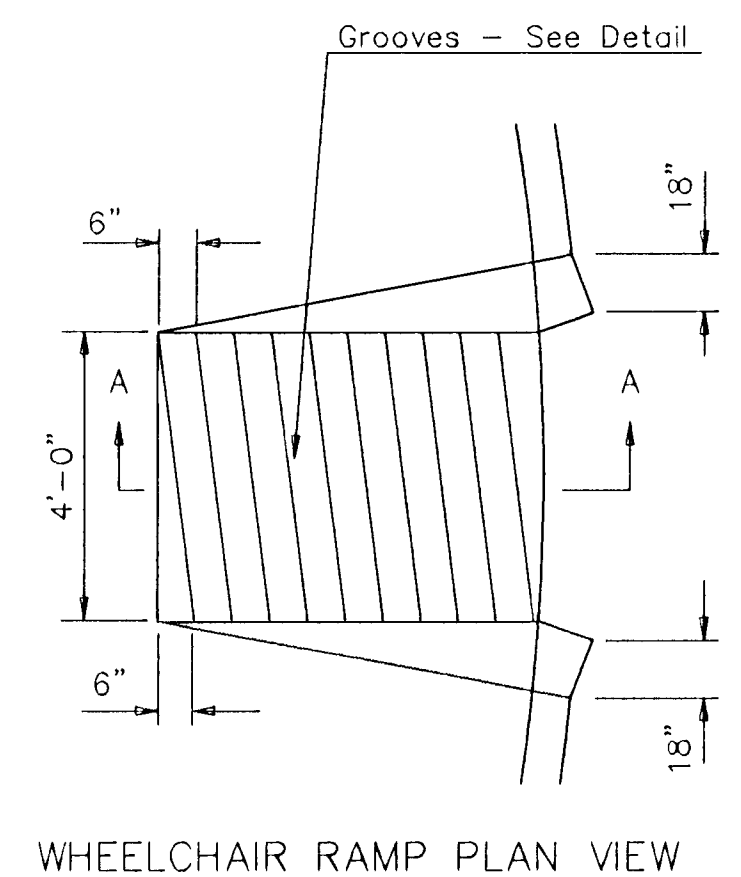


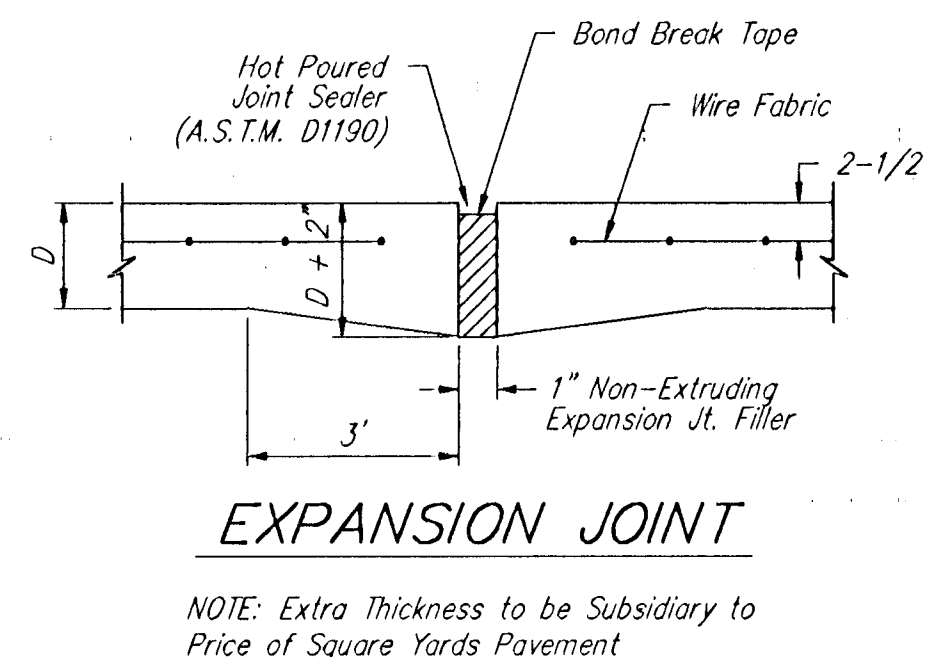


WHEELCHAIR RAMP DETAIL

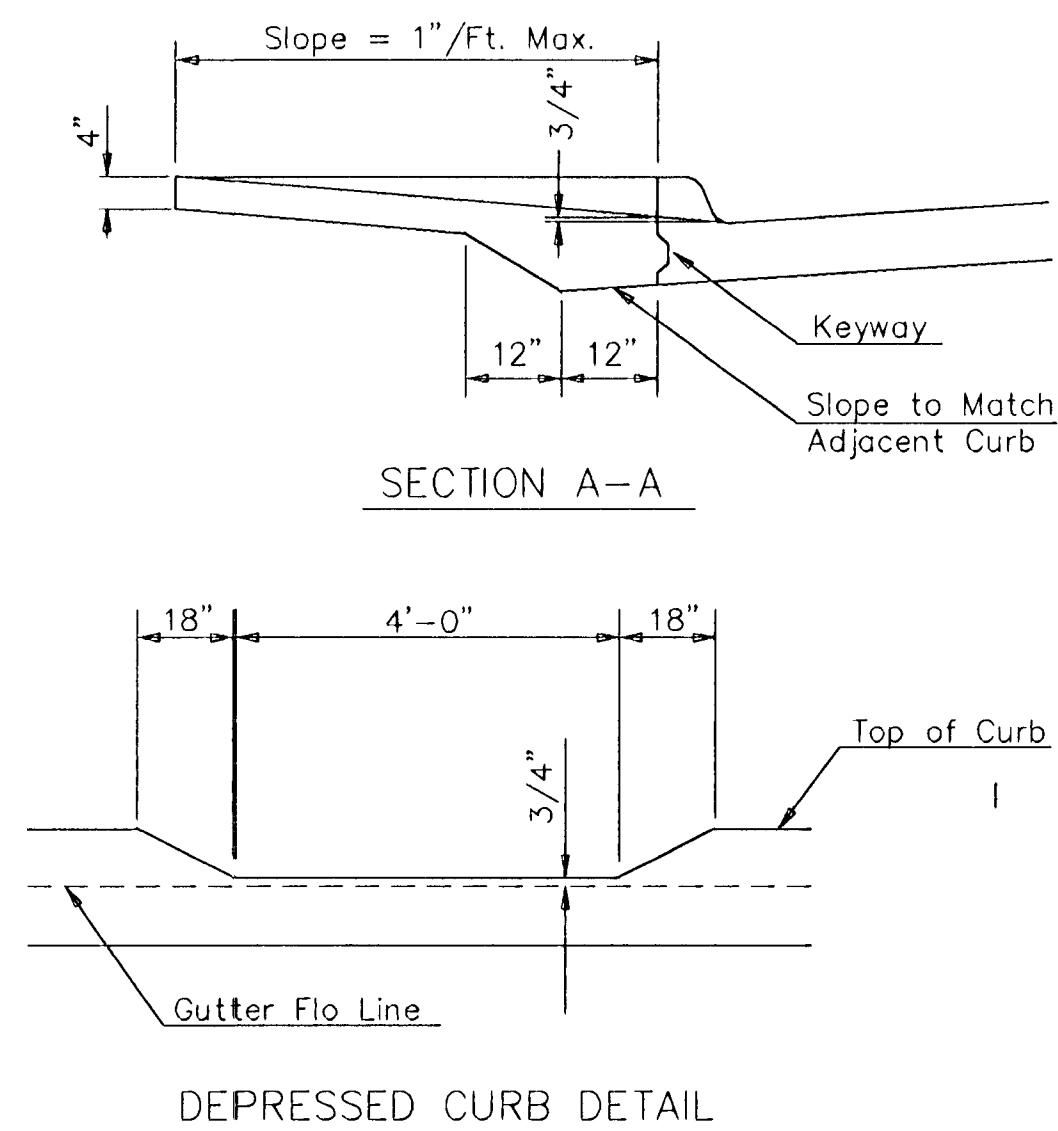


EXPANSION JOINT


NOTE: Extra Thickness to be Subsidiary to Price of Square Yards Pavement

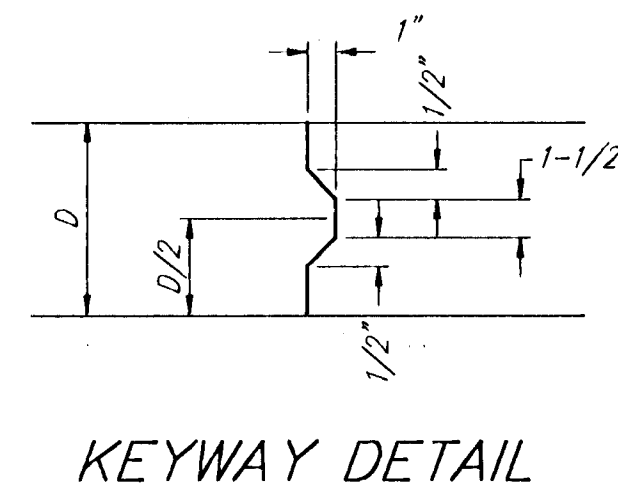


KEYWAY DETAIL

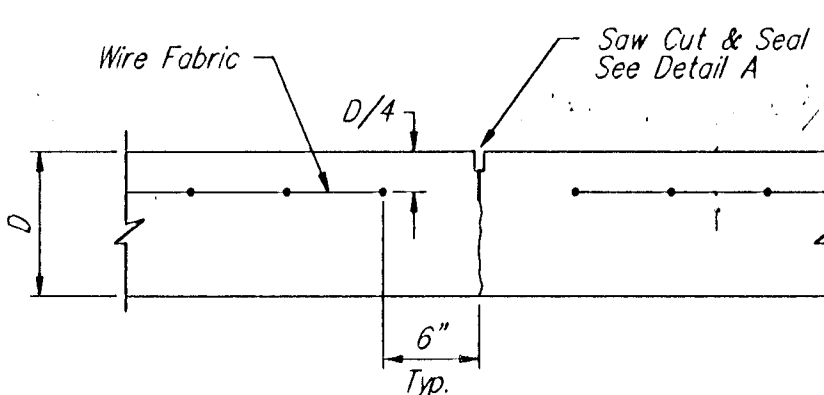


CONTRACTION JOINT DETAIL (C.J.)

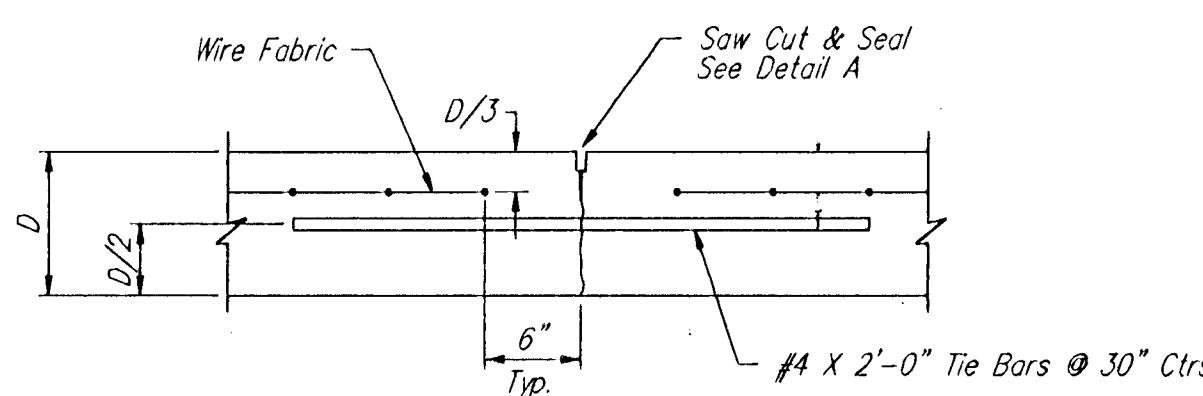


LONGITUDINAL JOINT DETAIL (L.J.)

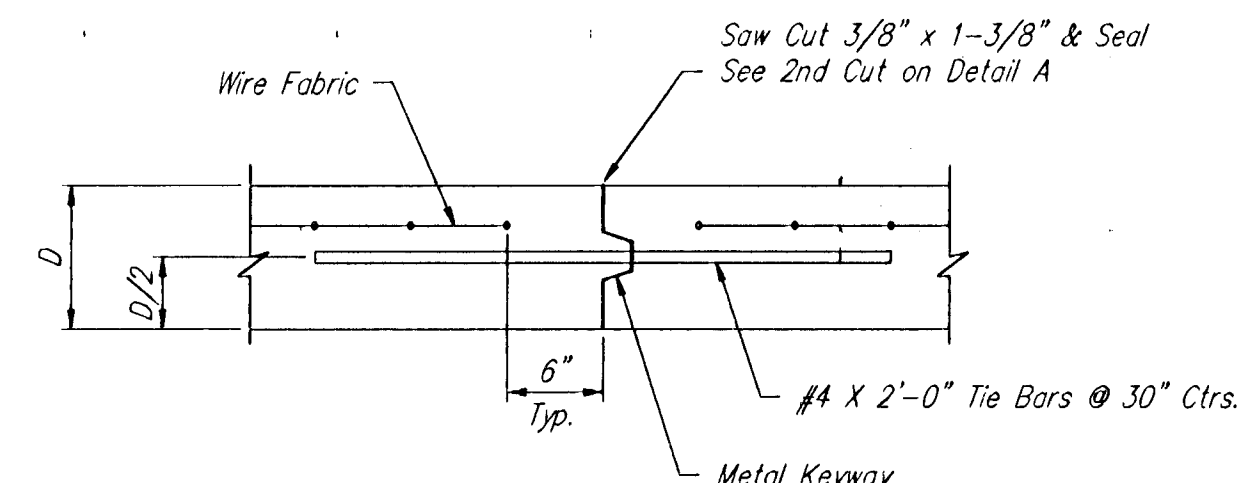


LONGITUDINAL JOINT DETAIL (L.J.)

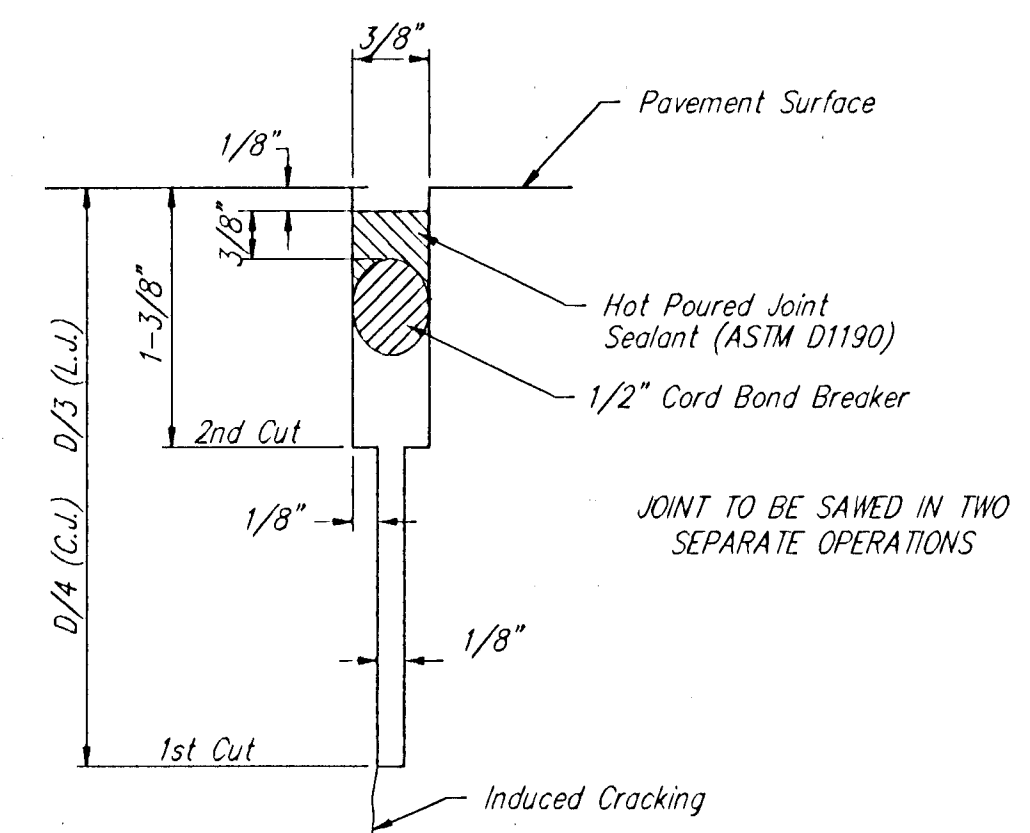

SAW JOINT DETAIL

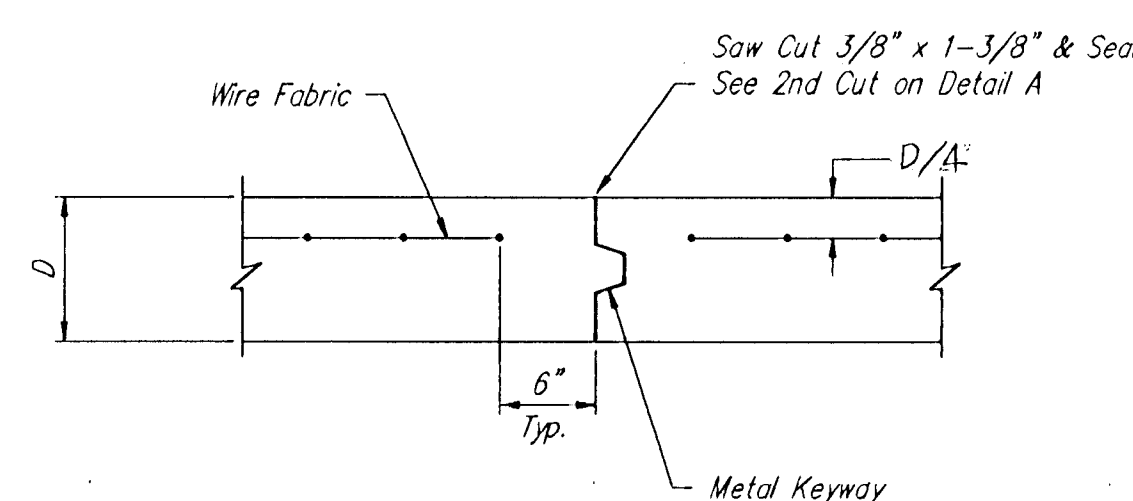

OPTIONAL CONTRACTION CONST. JOINT (C.J.)
(ALTERNATE C.J.)

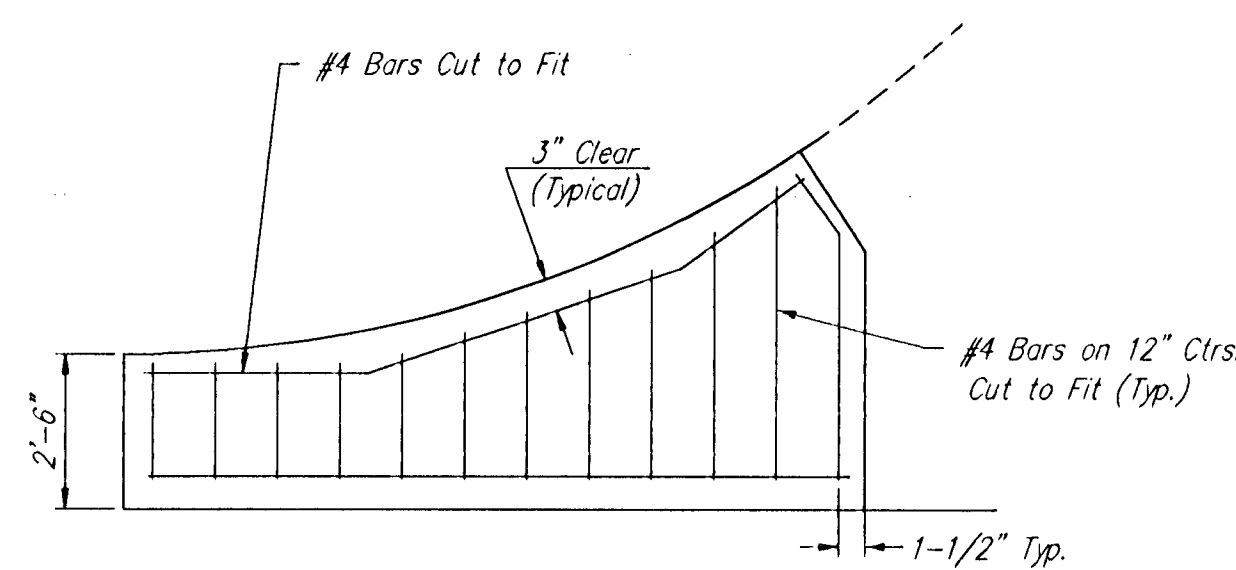

WING REINFORCING DETAIL

(USE WITH ASPHALTIC CONCRETE PAVEMENT ALTERNATE)

VALLEY GUTTER DETAILS					
BAUGHMAN COMPANY P. A. ENGINEERING & SURVEYING 316/262-7271 • 315 ELLIS • WICHITA, KANSAS 67211				REV.	
PROJECT NUMBER 074 PPP (607879)				SHEET 4	
DESIGN CMB\TCR	DRAWN CMB\JL	APPROVED	DATE 10-1-92	SCALE 1" = 20'	OF 11

town\vg