


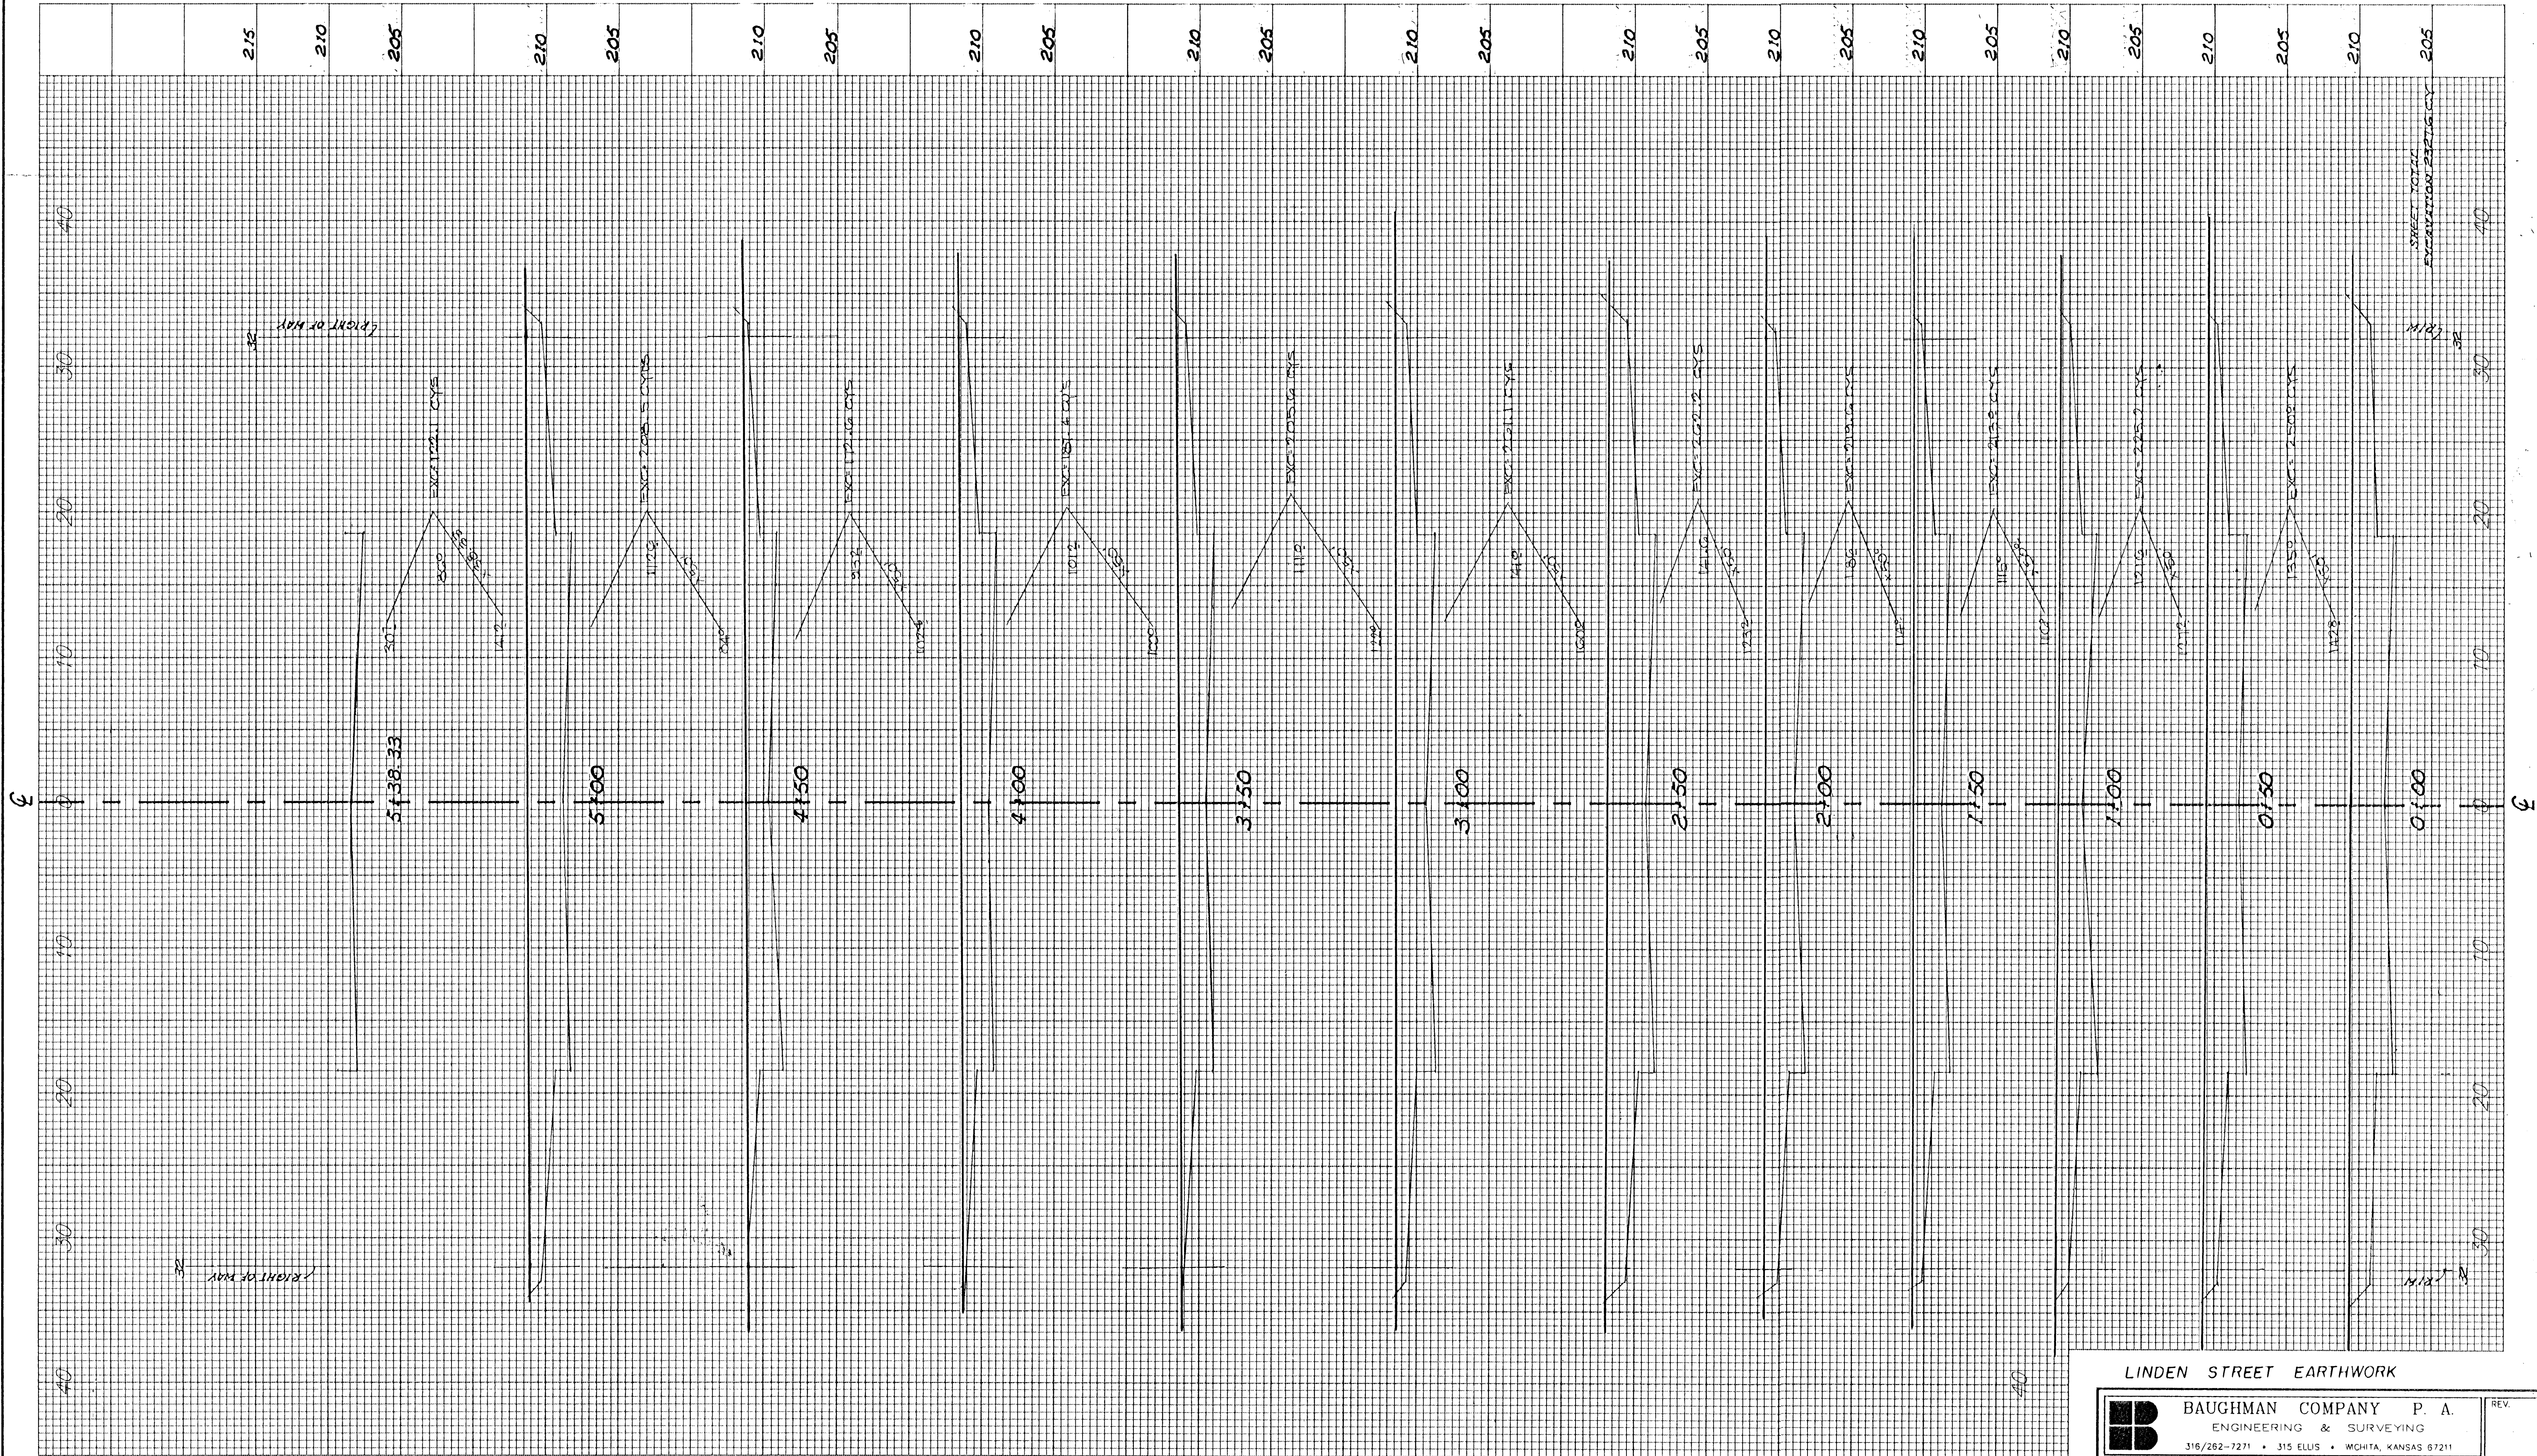

LINDEN STREET EARTHWORK



BAUGHMAN COMPANY P. A.
ENGINEERING & SURVEYING
316/262-7271 • 315 ELLIS • WICHITA, KANSAS 67211

PROJECT NUMBER
078
074 PPP (607879)

REV.
SHEET
517