


WILSON FARMS FOURTH ADDITION

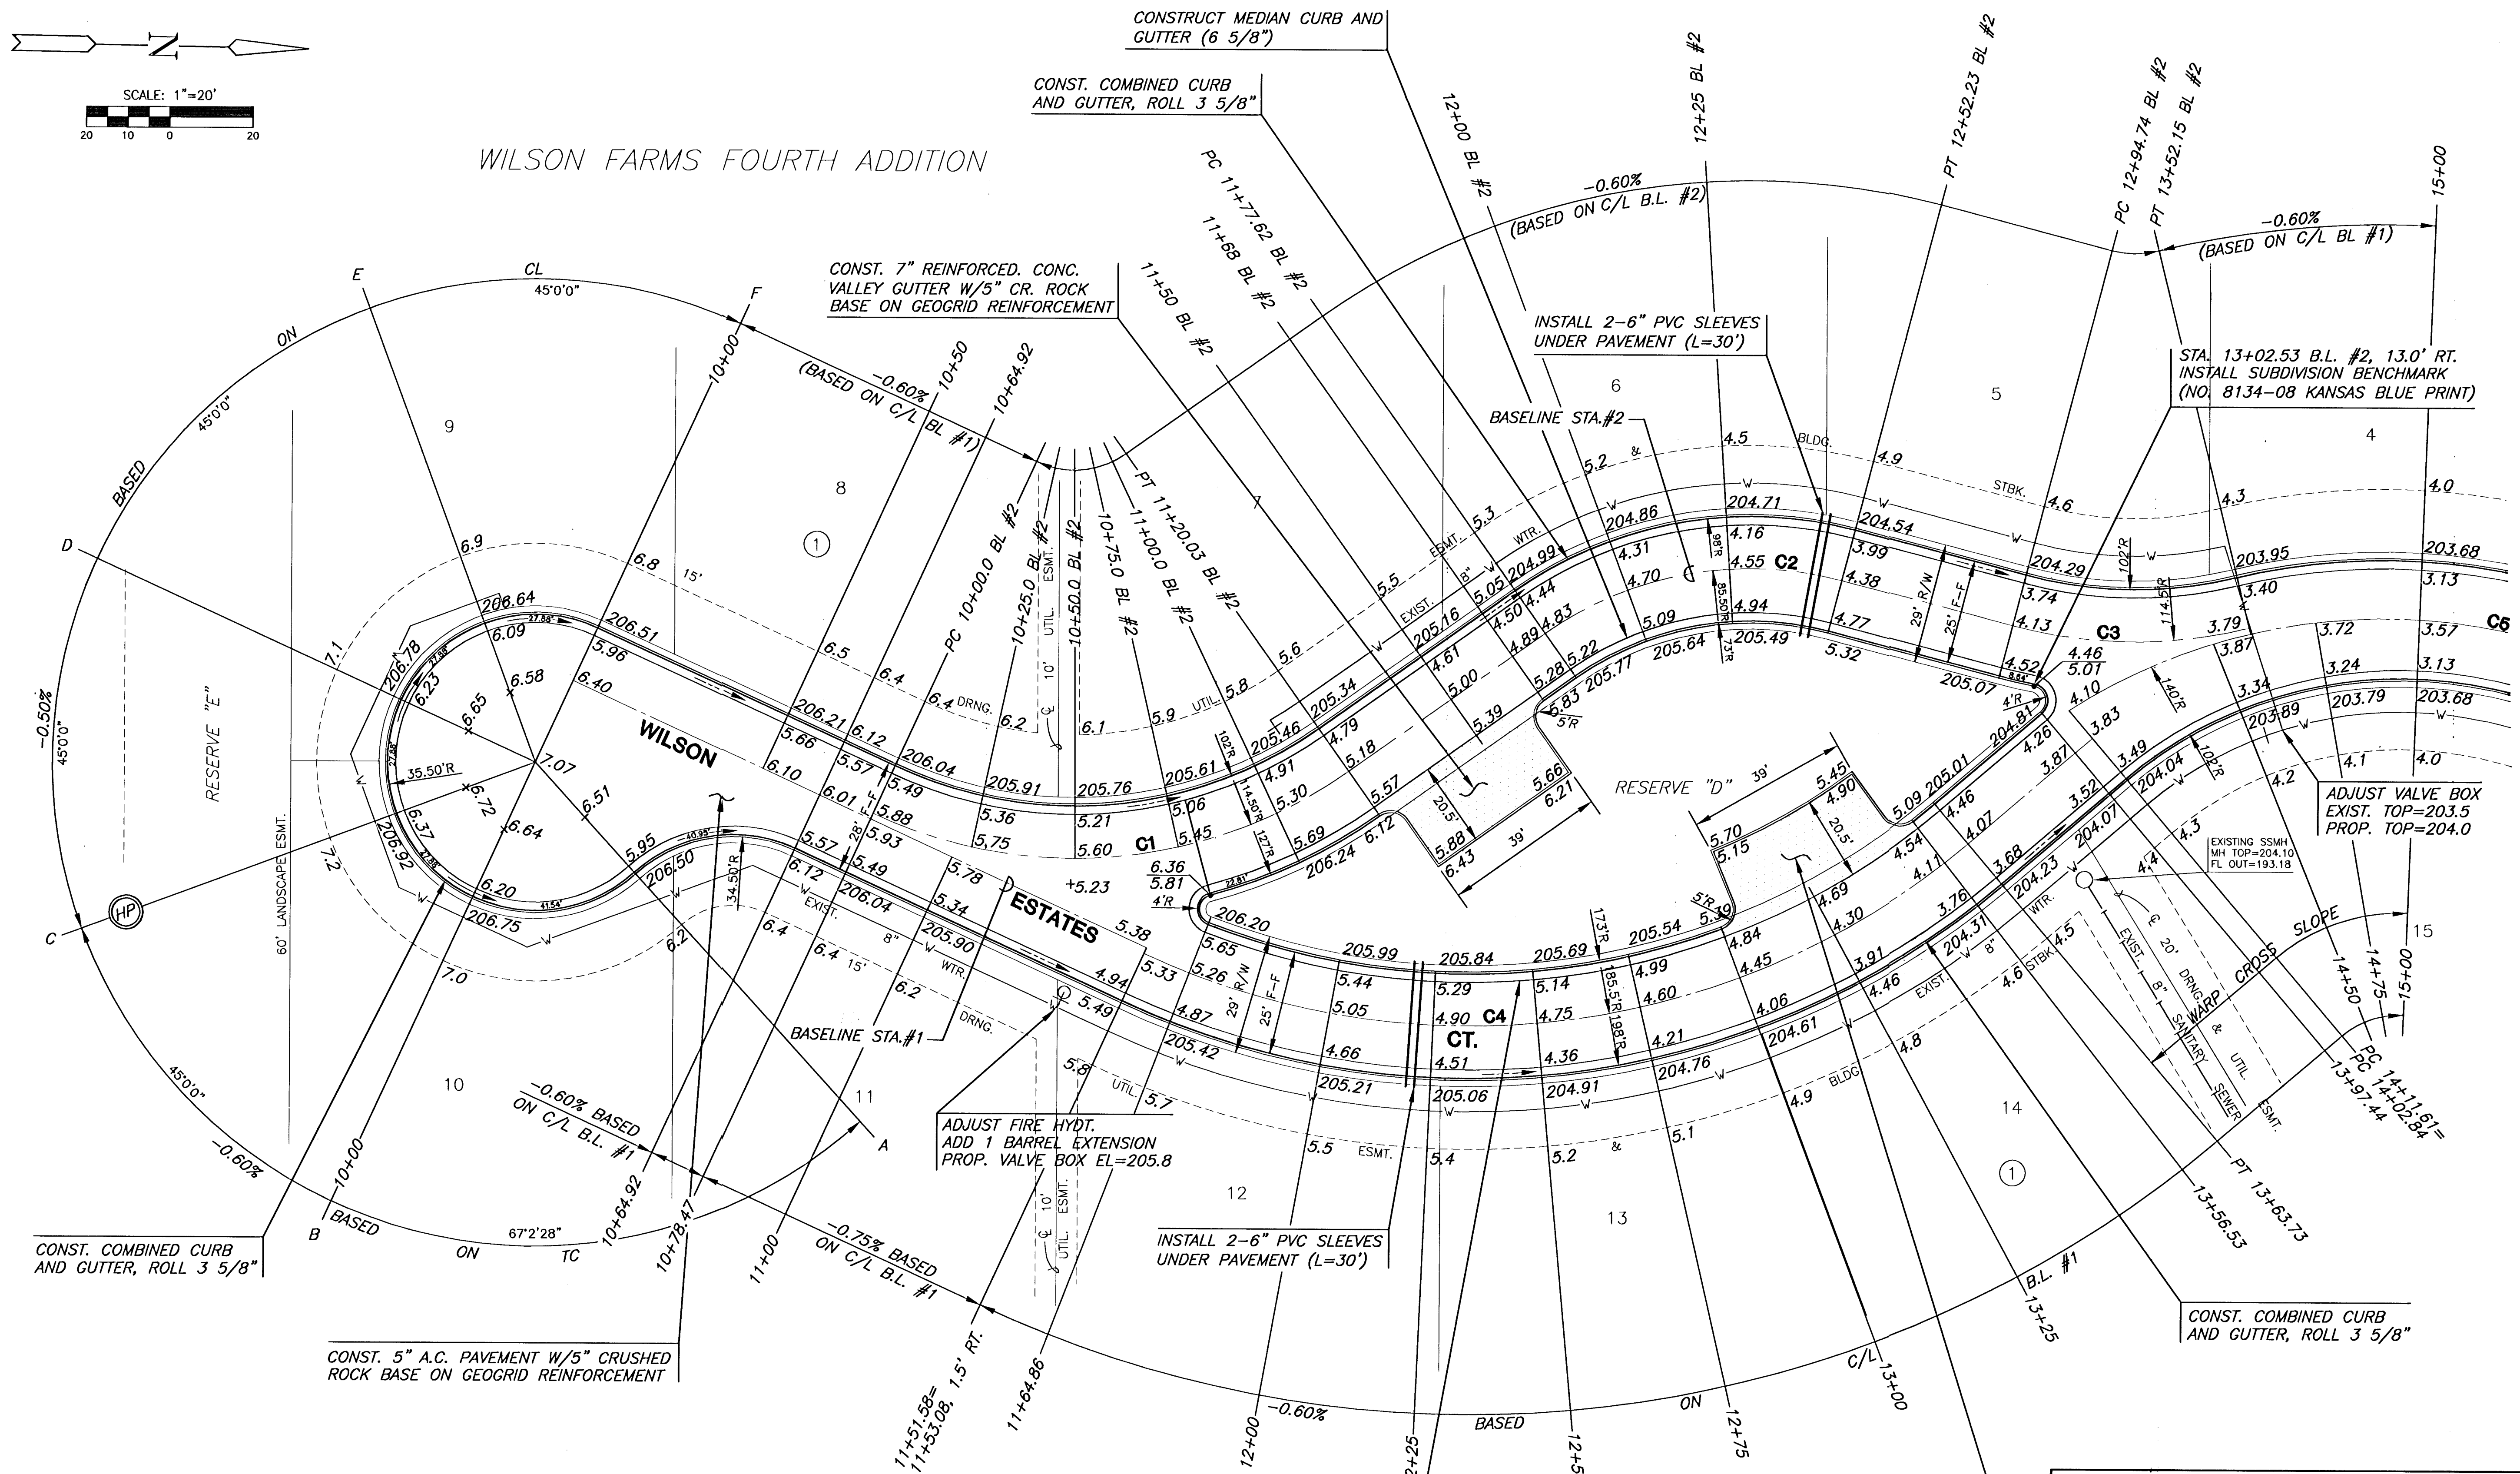

SUBDIVISION BENCH MARKS

NO.	STREET AND STATION	FROM CL	DESCRIPTION	ELEVATIONS
1	WILSON ESTATES CT., 13+02.53	13.0' RT.	TC AT WEST END OF NORTH RADIUS OF ISLAND, BASELINE #2	

NOTE: CONTRACTOR SHALL INSTALL SUBDIVISION BENCH MARKS ("FLAT SURVEY MARKERS NO. 8134-08 3" TOP DIAMETER" PROVIDED BY KANSAS BLUE PRINT CO., INC.) COSTS TO BE CONSIDERED SUBSIDIARY TO CONSTRUCTION OF COMBINED CURB AND GUTTER.

WILSON FARMS FOURTH ADDITION

**WILSON FARMS FOURTH ADDITION**  
PROJECT NAME

**WILSON ESTATES CT**  
SHEET TITLE

DFL DESIGN BY. DMU DRAWN BY. GJA CHECKED BY.

OCTOBER 2003 DATE 03131E1 JOB NO. 9 / 32 SHEET/OF