
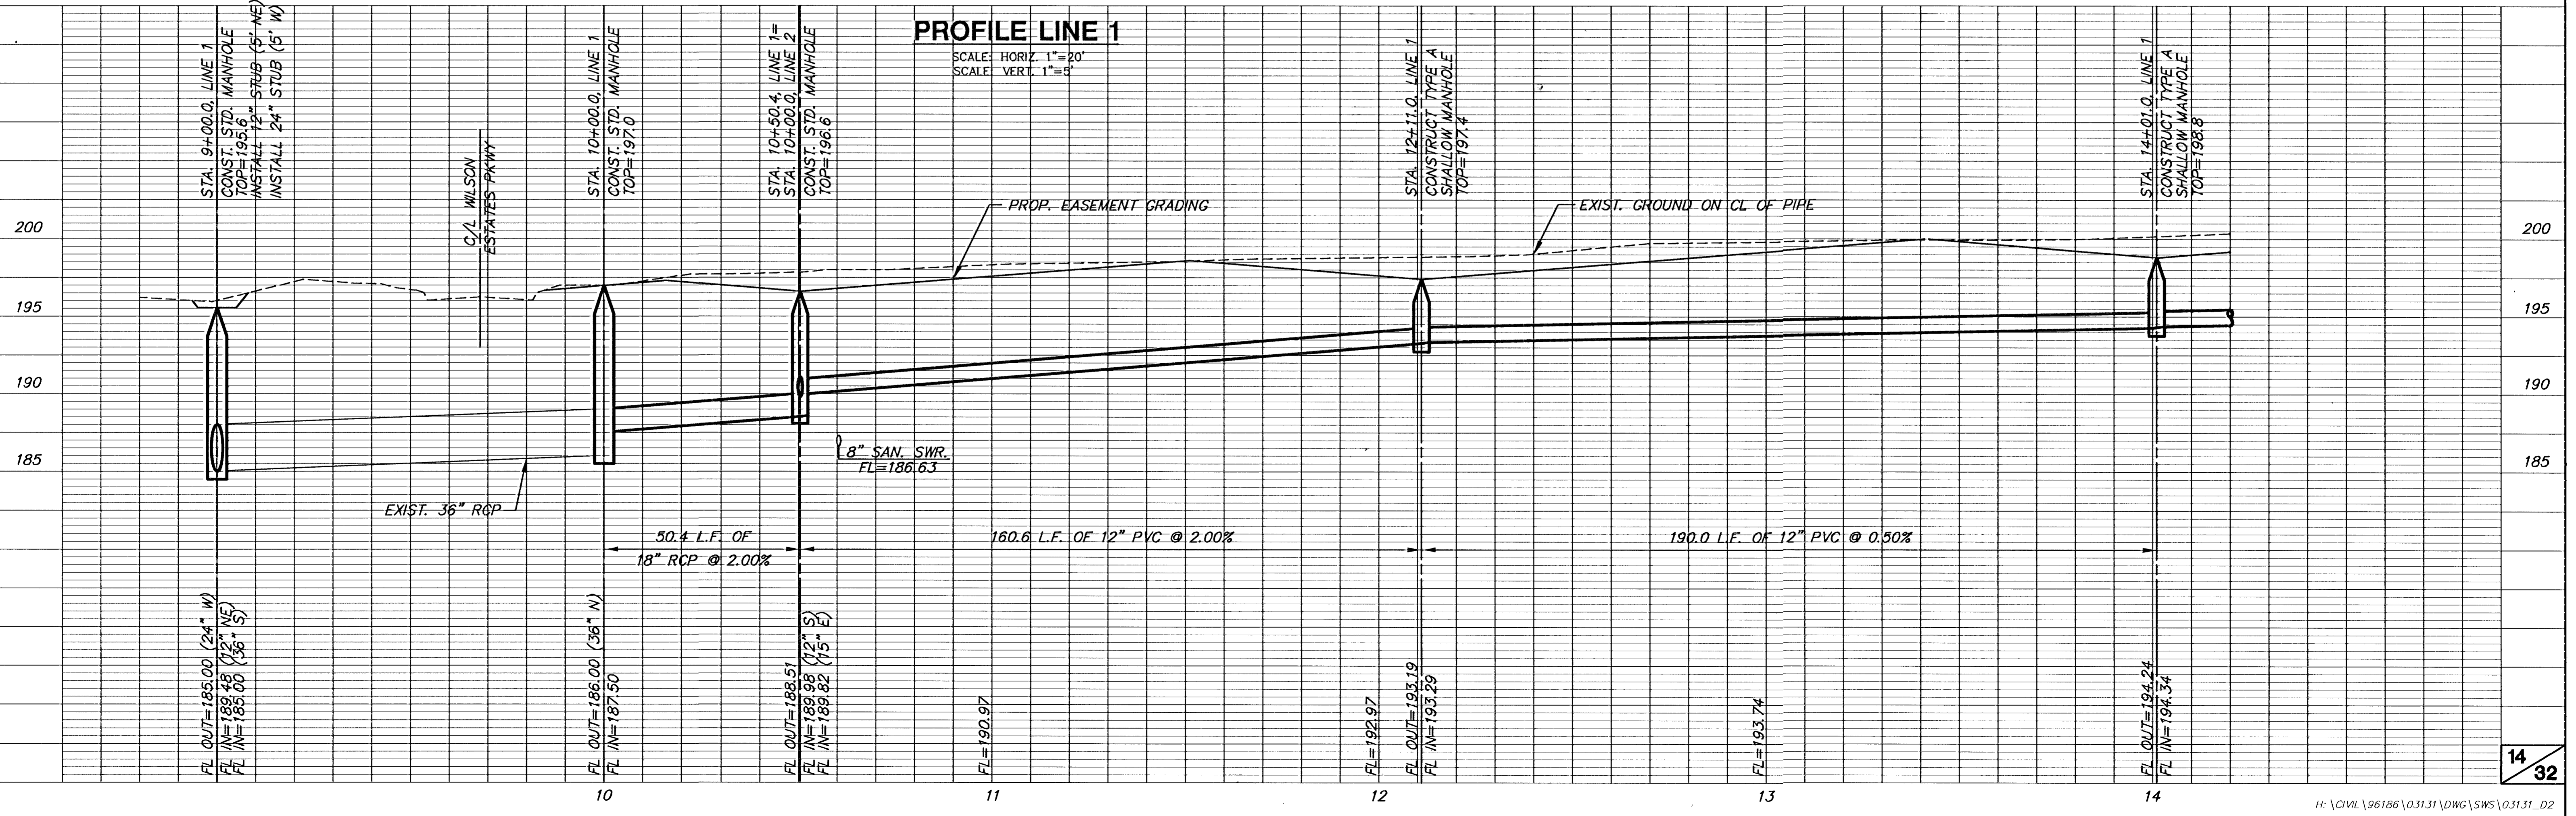


CONTRACTOR TO VERIFY ELEVATION AND LOCATION OF EXISTING 36" RCP PRIOR TO CONSTRUCTION AND ORDERING MANHOLES

GRADE TO DRAIN TO THE WEST. COST SUBSIDIARY TO PROJECT. CONTRACTOR SHALL MINIMIZE TREE REMOVAL. CONTACT ENGINEER PRIOR TO TREE REMOVAL.

**PLAN LINE 1**

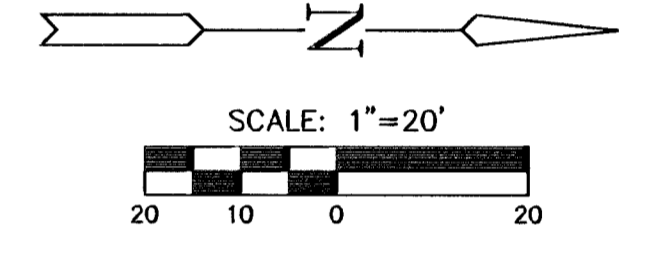

**PROFILE LINE 1**

SCALE: HORIZ. 1"=20'  
SCALE: VERT. 1"=5'