


Point #	Northing	Easting	Desc.
1	1656929.98	1637506.51	Control Point
2	1656934.97	1637962.98	Control Point
3	1656643.91	1637968.45	Control Point
4	1656640.72	1638176.17	Control Point
5	1655676.83	1638002.43	Control Point
6	1655616.11	1637712.58	Control Point
7	1656739.62	1637776.56	Control Point
8	1656950.12	1637832.62	Sta 0+00.00 Line 1
9	1656798.52	1637834.16	Sta 1+52.20 Line 1
10	1656573.11	1637858.29	Sta 3+82.10 Line 1
11	1656243.94	1638051.67	Sta 8+02.41 Line 1
12	1655834.96	1638058.56	Sta 12+25.78 Line 1
13	1656573.11	1637858.29	Sta 0+00.00 Line 2
14	1656484.91	1637749.82	Sta 1+40.12 Line 2
15	1656024.64	1637648.17	Sta 6+32.67 Line 2

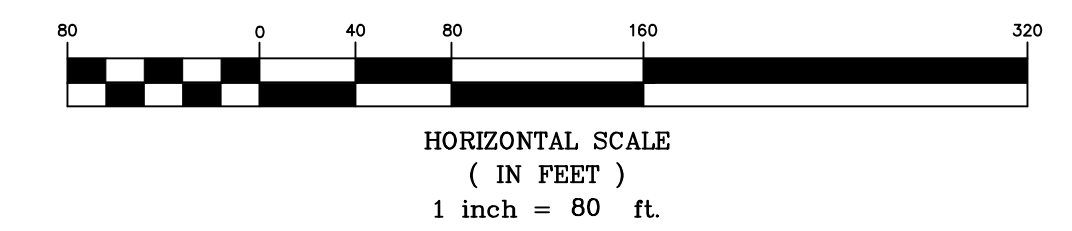

DATE: 09.6.2018
 THIS SHEET HAS BEEN
 SIGNED, SEALED AND
 DATED ELECTRONICALLY



Fox Run Addition
 Control Map
 Wichita, Kansas

 117 E. Lewis, Wichita, KS 67202 (316)264-0242	PROJECT NUMBER			SHEET 2.0
	KEM NO. 17063	FILE	DATE 07/2018	
DESIGN KM	DRAWN PG	REVISED		