


SCALE
1" = 20'

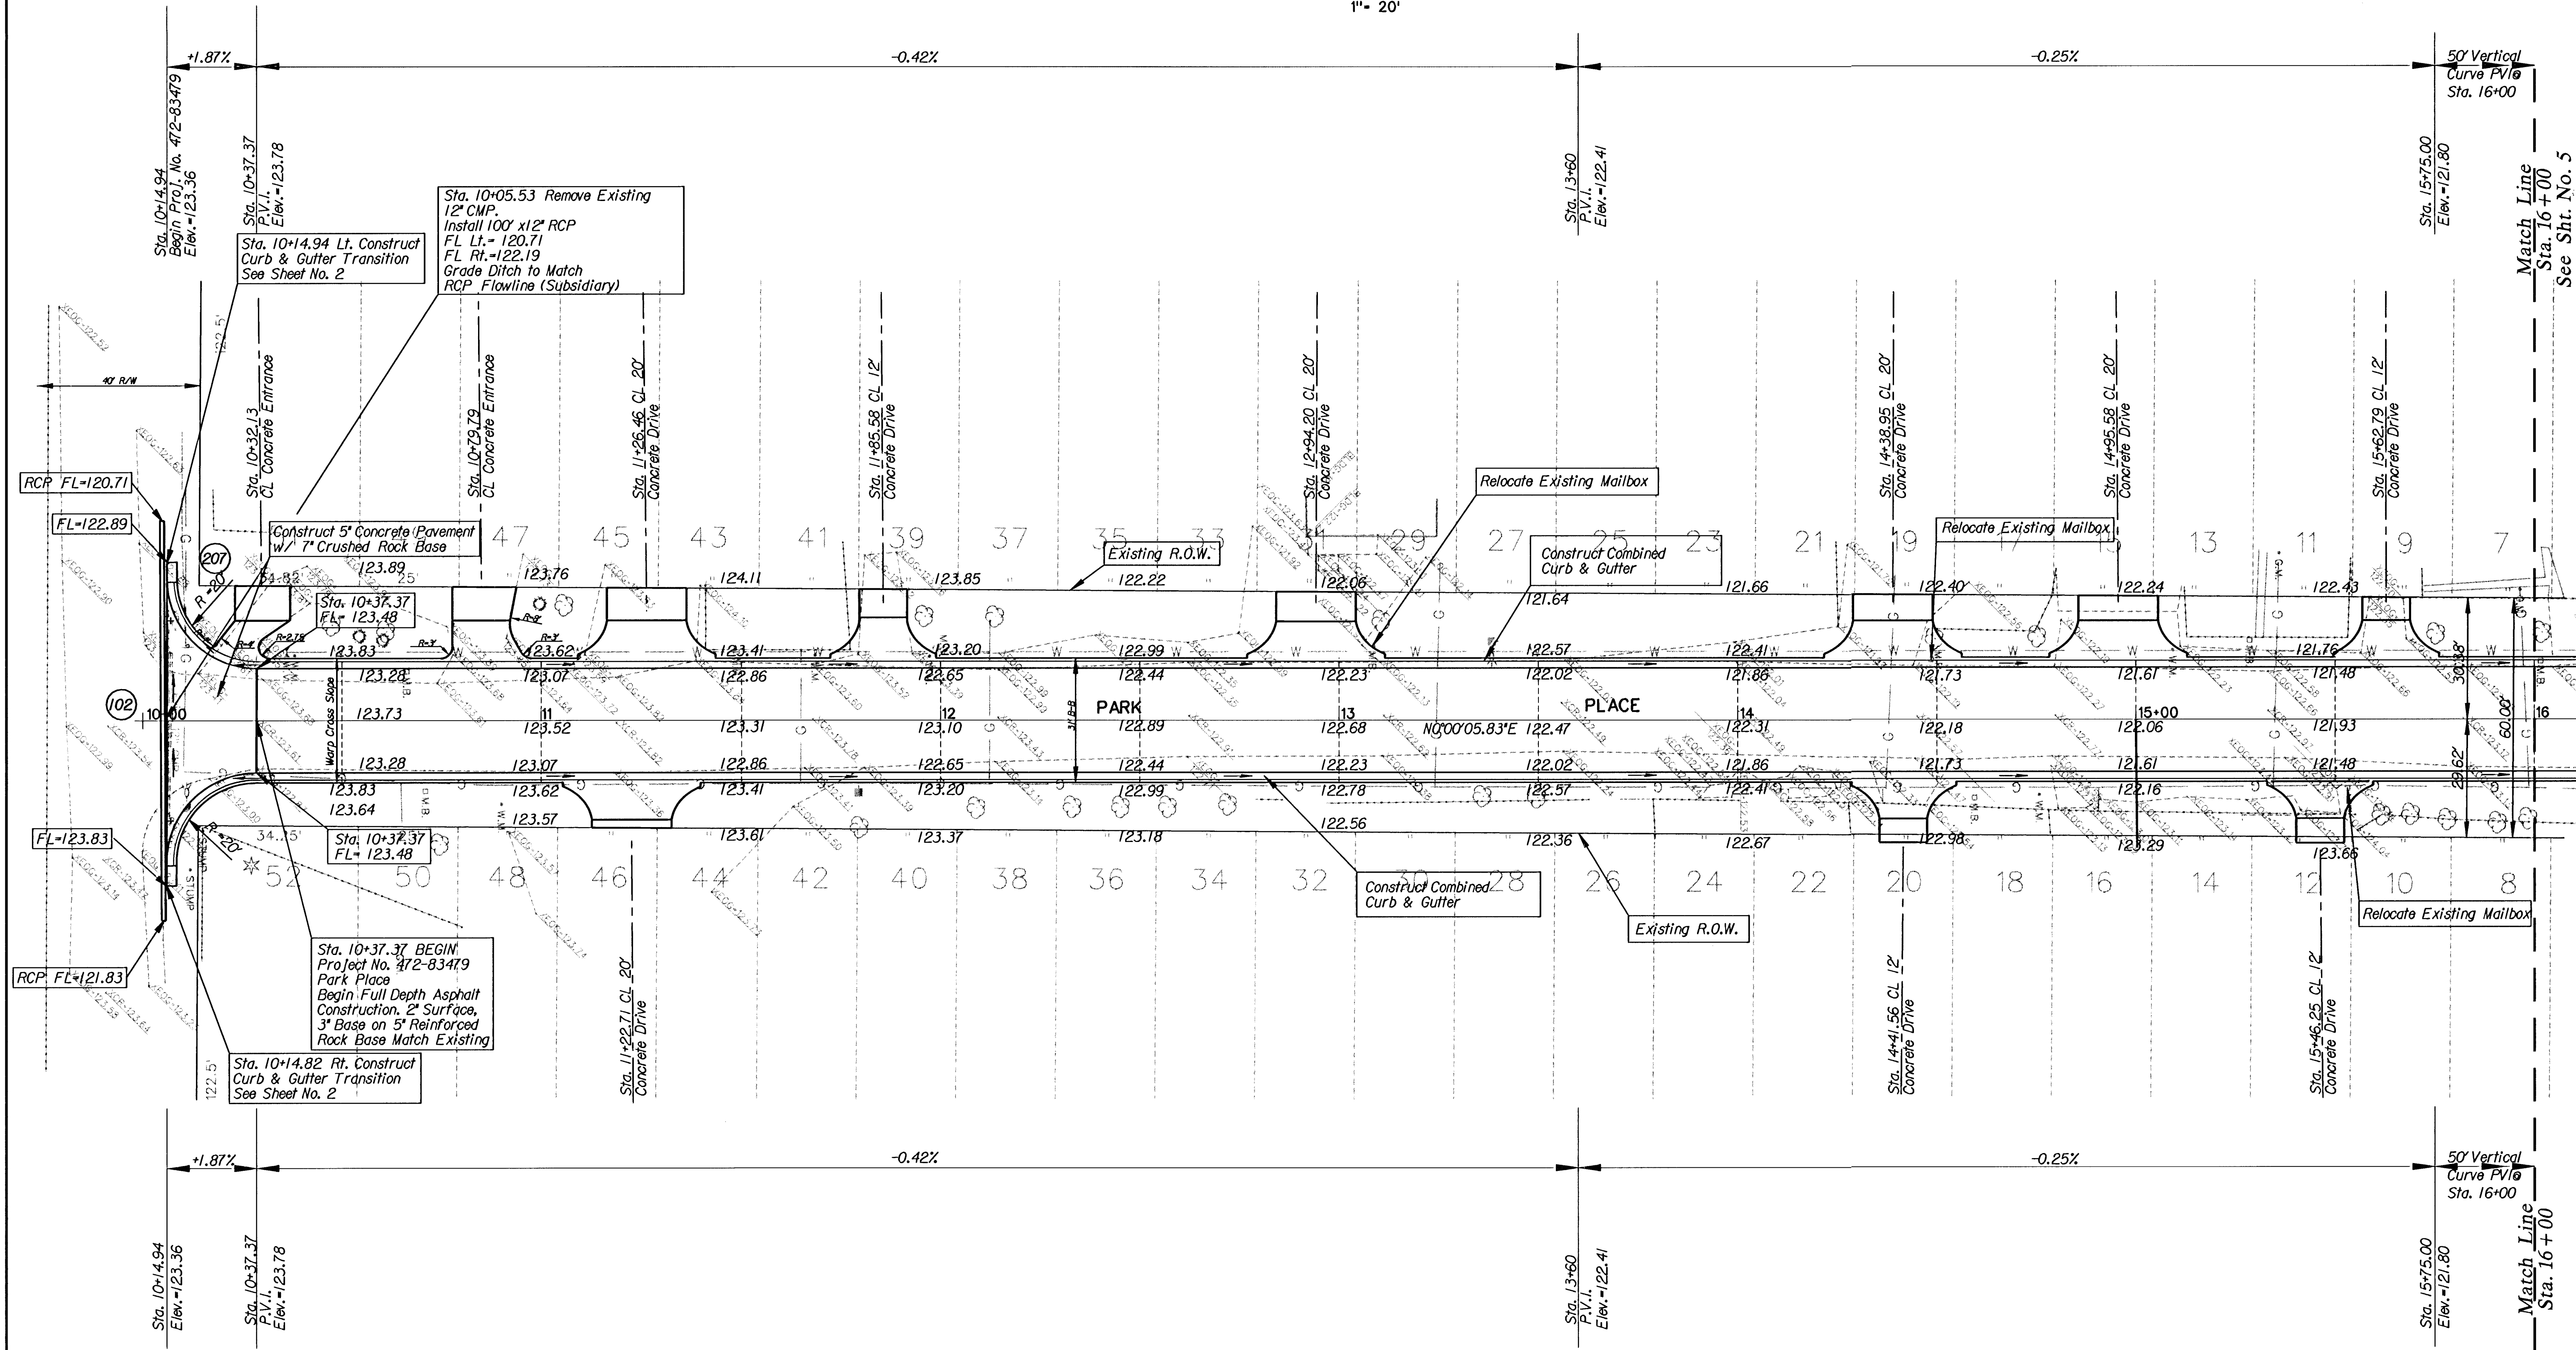

Water Valve Box Table			
Station	Offset	Existing	Proposed
10+36.12	17.07' Lt.	123.40	123.90

BM No. 4- Square cut in Northwest
Corner Inlet at Southeast Corner
28th Street & Park Place
Elev= 122.16

DESIGNED
CHECKED
DATE

12/20/2019

PROJECT NO.

472-83479

PROJ. ECT. NO.

1230001891

CITY OF WICHITA

PARK PLACE

27TH STREET TO 28TH STREET

PROPOSED IMPROVEMENTS

STA. 10+00 TO STA. 16+00

WICHITA KANSAS

DESIGNED
CHECKED
SCALE

1" = 20'

DRAWN
DATE

2/20/20

SHEET NO.

4 of 28