


SCALE
1" = 20'

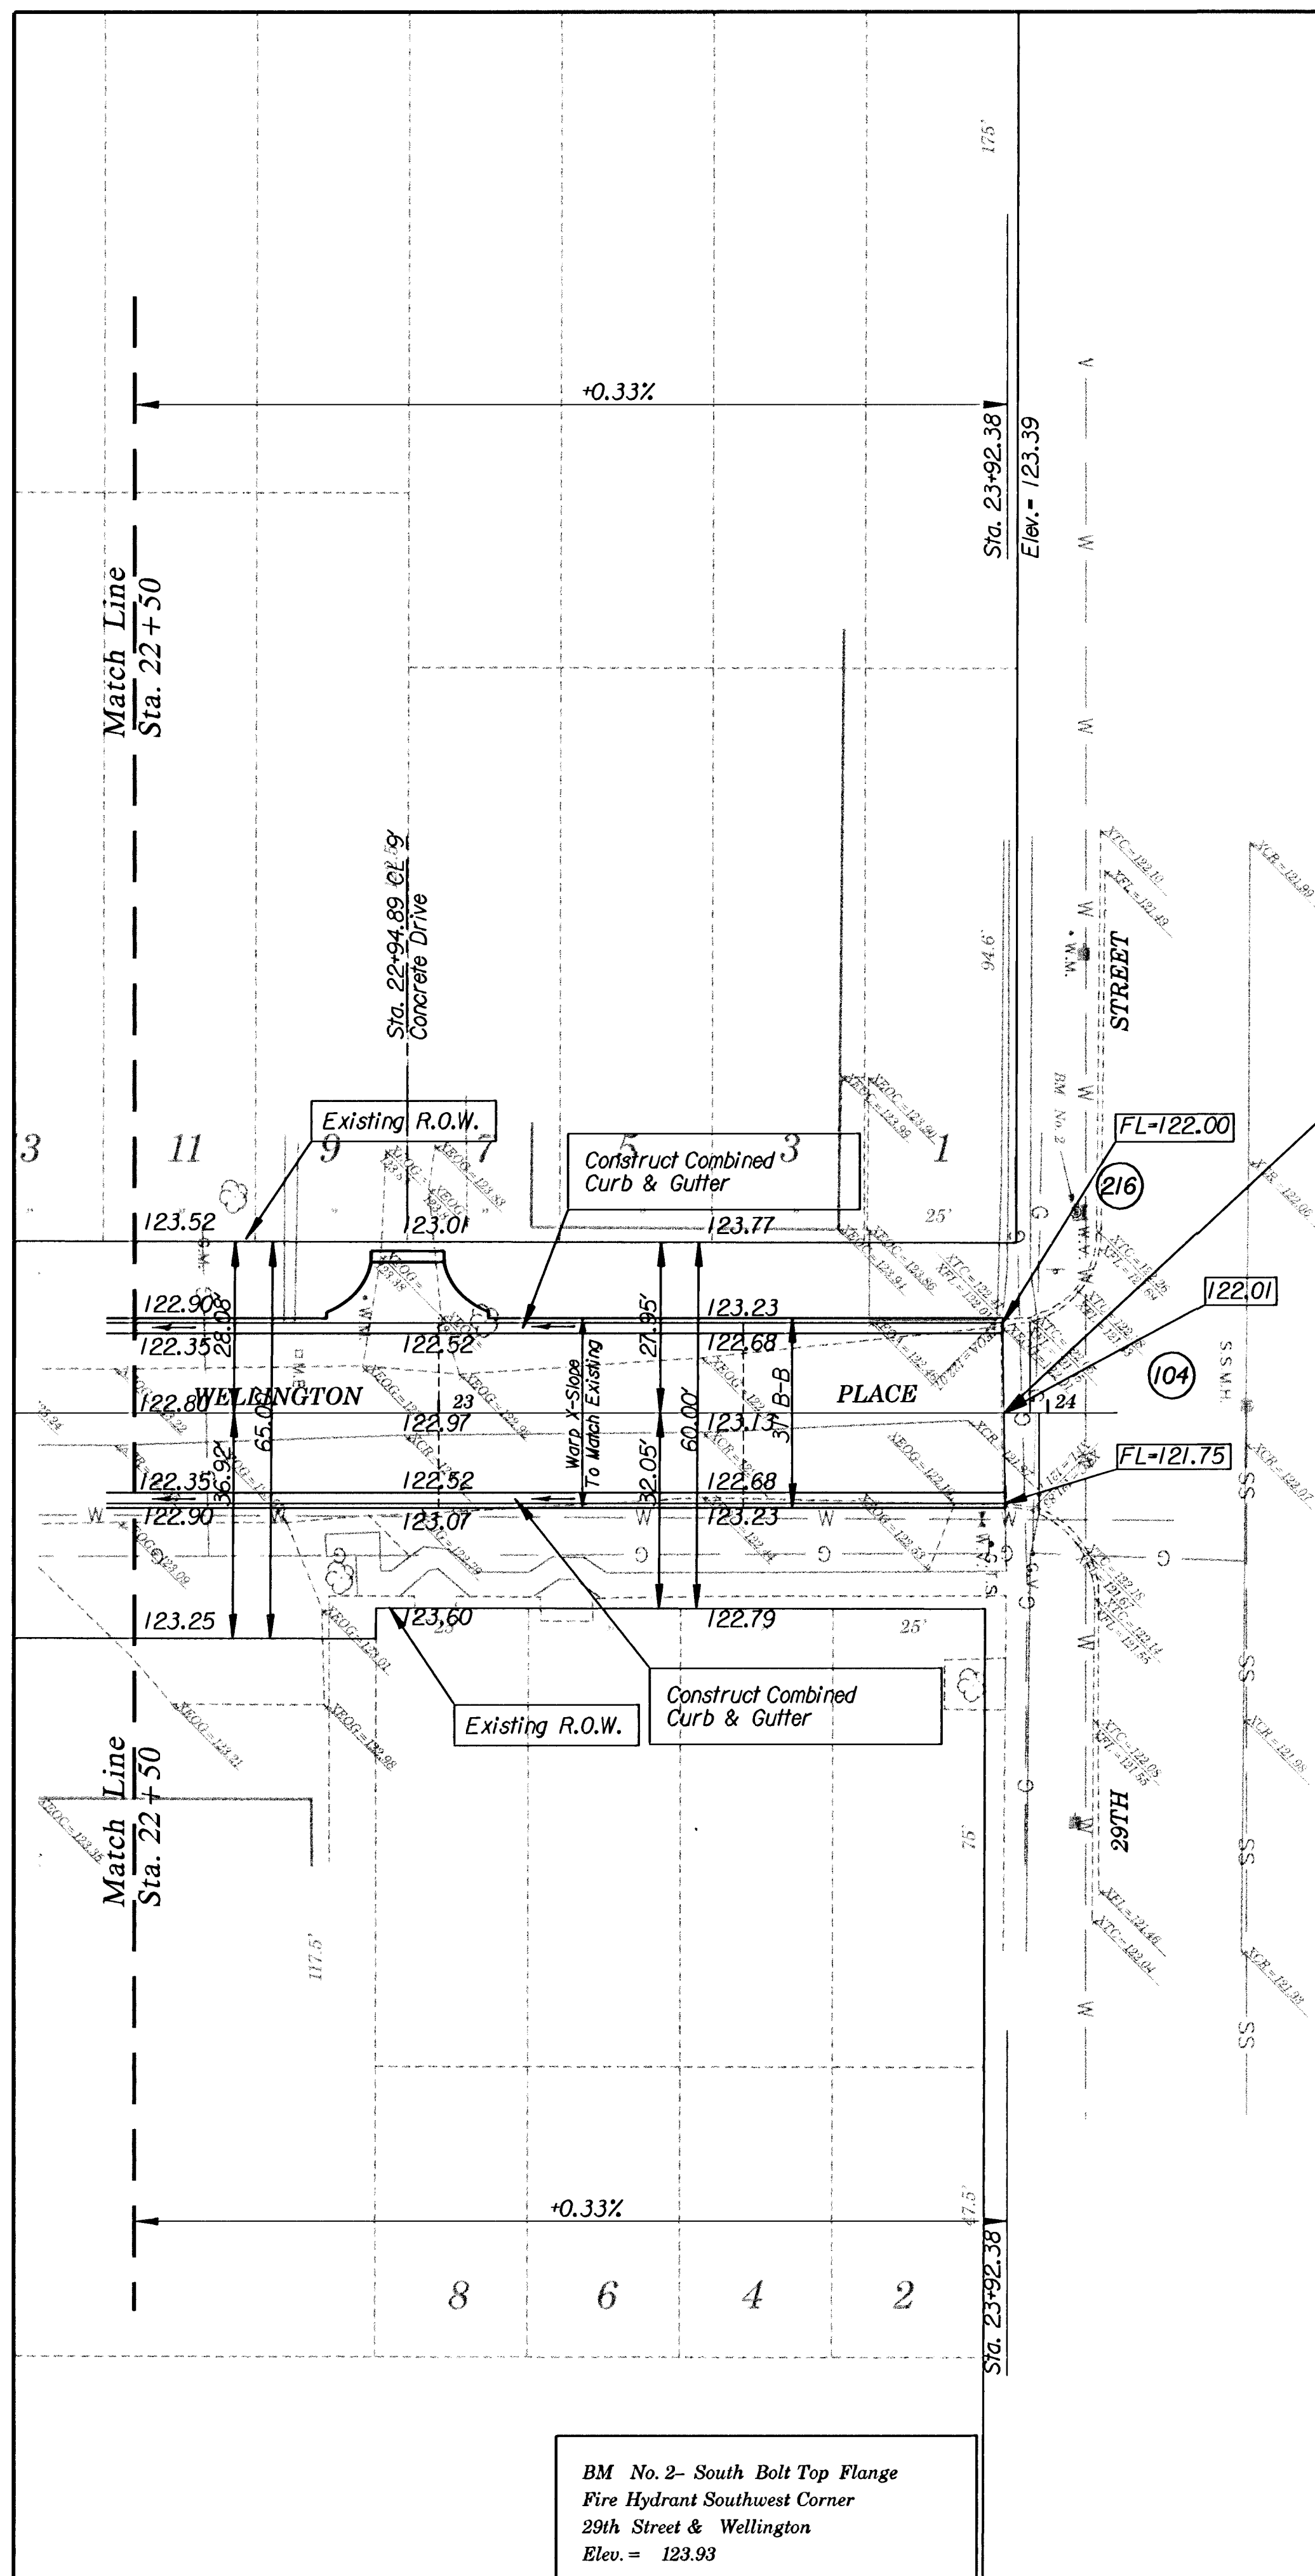

Sta. 23+92.38 END
Project No. 472-83481
Wellington Place
End Full Depth Asphalt
Construction. Match Existing
Pavement. Match Existing
Curb & Gutter Lt. & Rt.

BM No. 2- South Bolt Top Flange
Fire Hydrant Southwest Corner
29th Street & Wellington
Elev. = 123.93

CITY OF WICHITA			
WELLINGTON PLACE 27TH ST. TO 29TH ST.)			
PROPOSED IMPROVEMENTS			
Sta. 22+50 To Sta. 23+92.38			
WICHITA		KANSAS	
DESIGNED	J. R. L.	DRAWN	M. P. M.
CHECKED	B. A. L.	DATE	2/2003
SCALE	1" = 20'	SHEET NO.	8 of 28

TRANSYSTEMS CORPORATION
 245 North Waco, Suite 420
 Wichita, Kansas 67203