


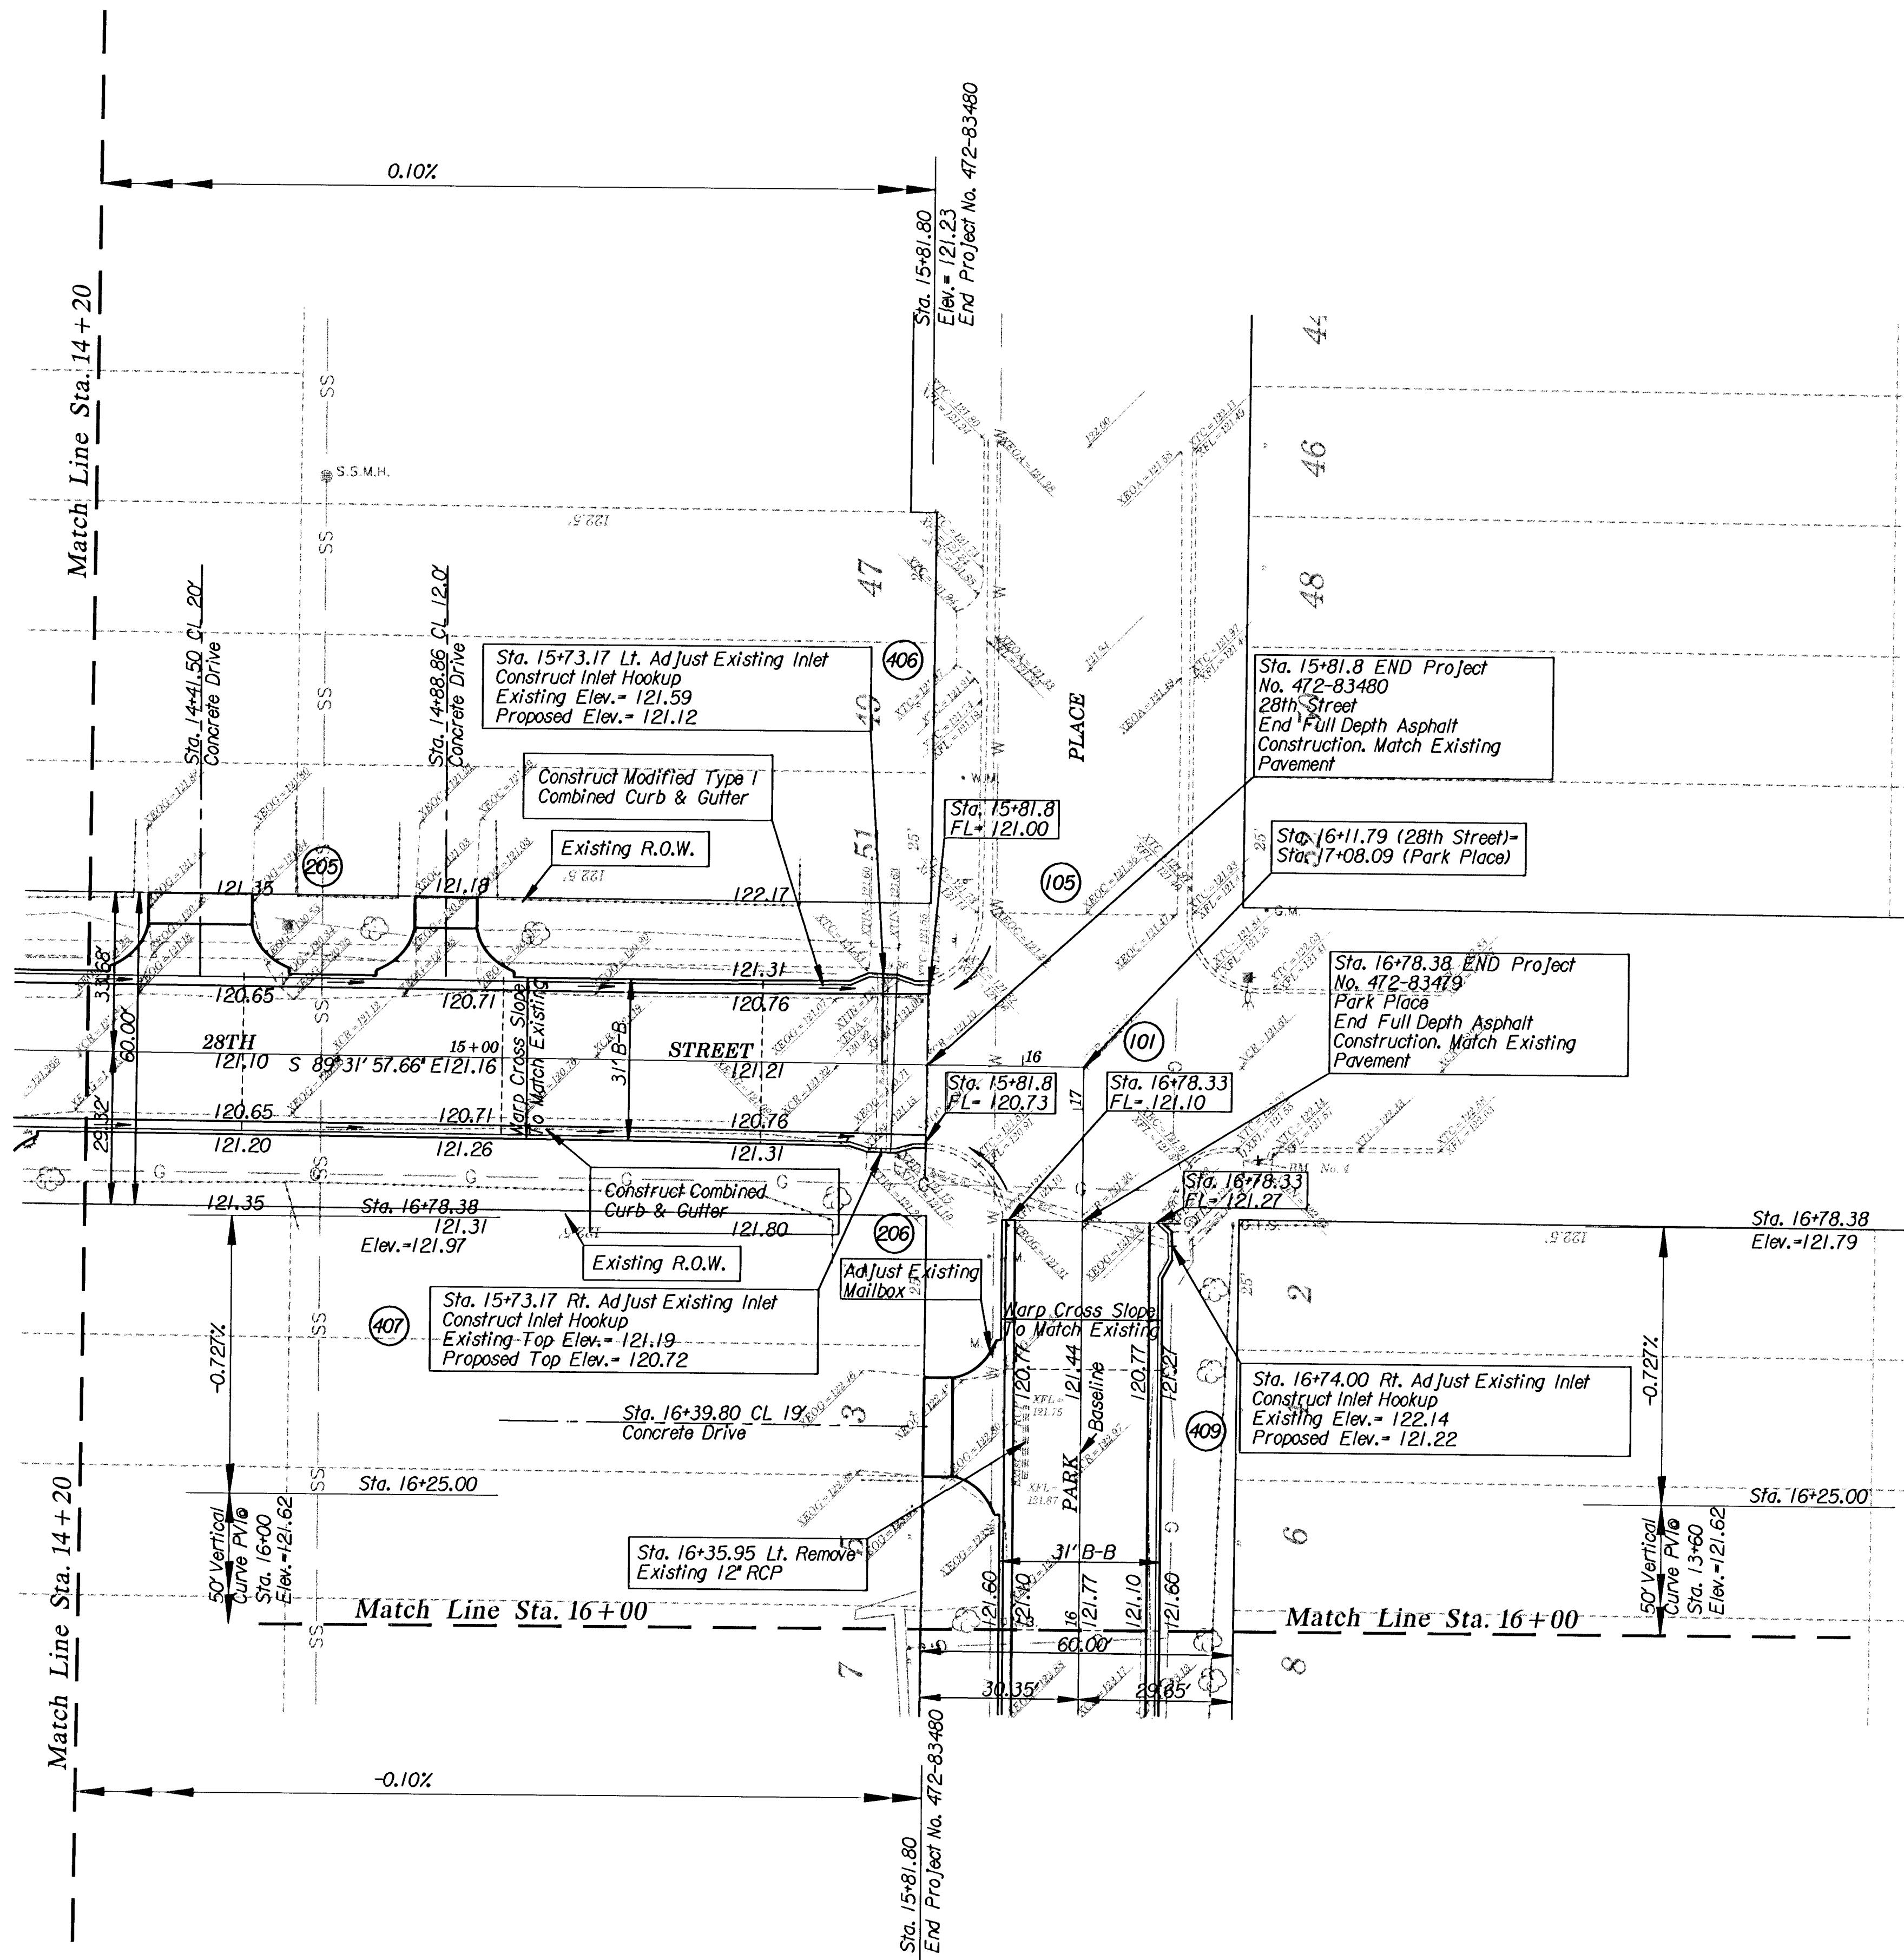

SCALE
1" = 20'

BM No. 4- Square cut in Northwest
Corner Inlet at Southeast Corner
28th Street & Park Place
Elev = 122.16

CITY OF WICHITA			
28TH ST FROM FAIRVIEW AVE. TO PARK PL. PARK PLACE FROM 27TH ST. TO 28TH ST.			
PROPOSED IMPROVEMENTS			
Sta. 14+20 To Sta. 16+11.79 (28th St.) Sta. 16+00 To Sta. 17+09.08 (Park Place) WICHITA KANSAS			
DESIGNED	J.R.L.	DRAWN	M.P.M.
CHECKED	B.A.L.	DATE	2/2003
SCALE	1" = 20'	SHEET NO.	10 of 28

TRANSYSTEMS CORPORATION
245 North Waco, Suite 420
Wichita, Kansas 67202