


60 55 50 45 40 35 30 25 20 15 10 5 0 5 10 15 20 25 30 35 40 45 50 55 60 65 70

CITY OF WICHITA		YEAR	SHEET NO.	TOTAL SHEETS
WELLINGTON PLACE		2003	19	28

DATE	
BY	
REFERENCES NOTED	
REFERENCES CHECKED	

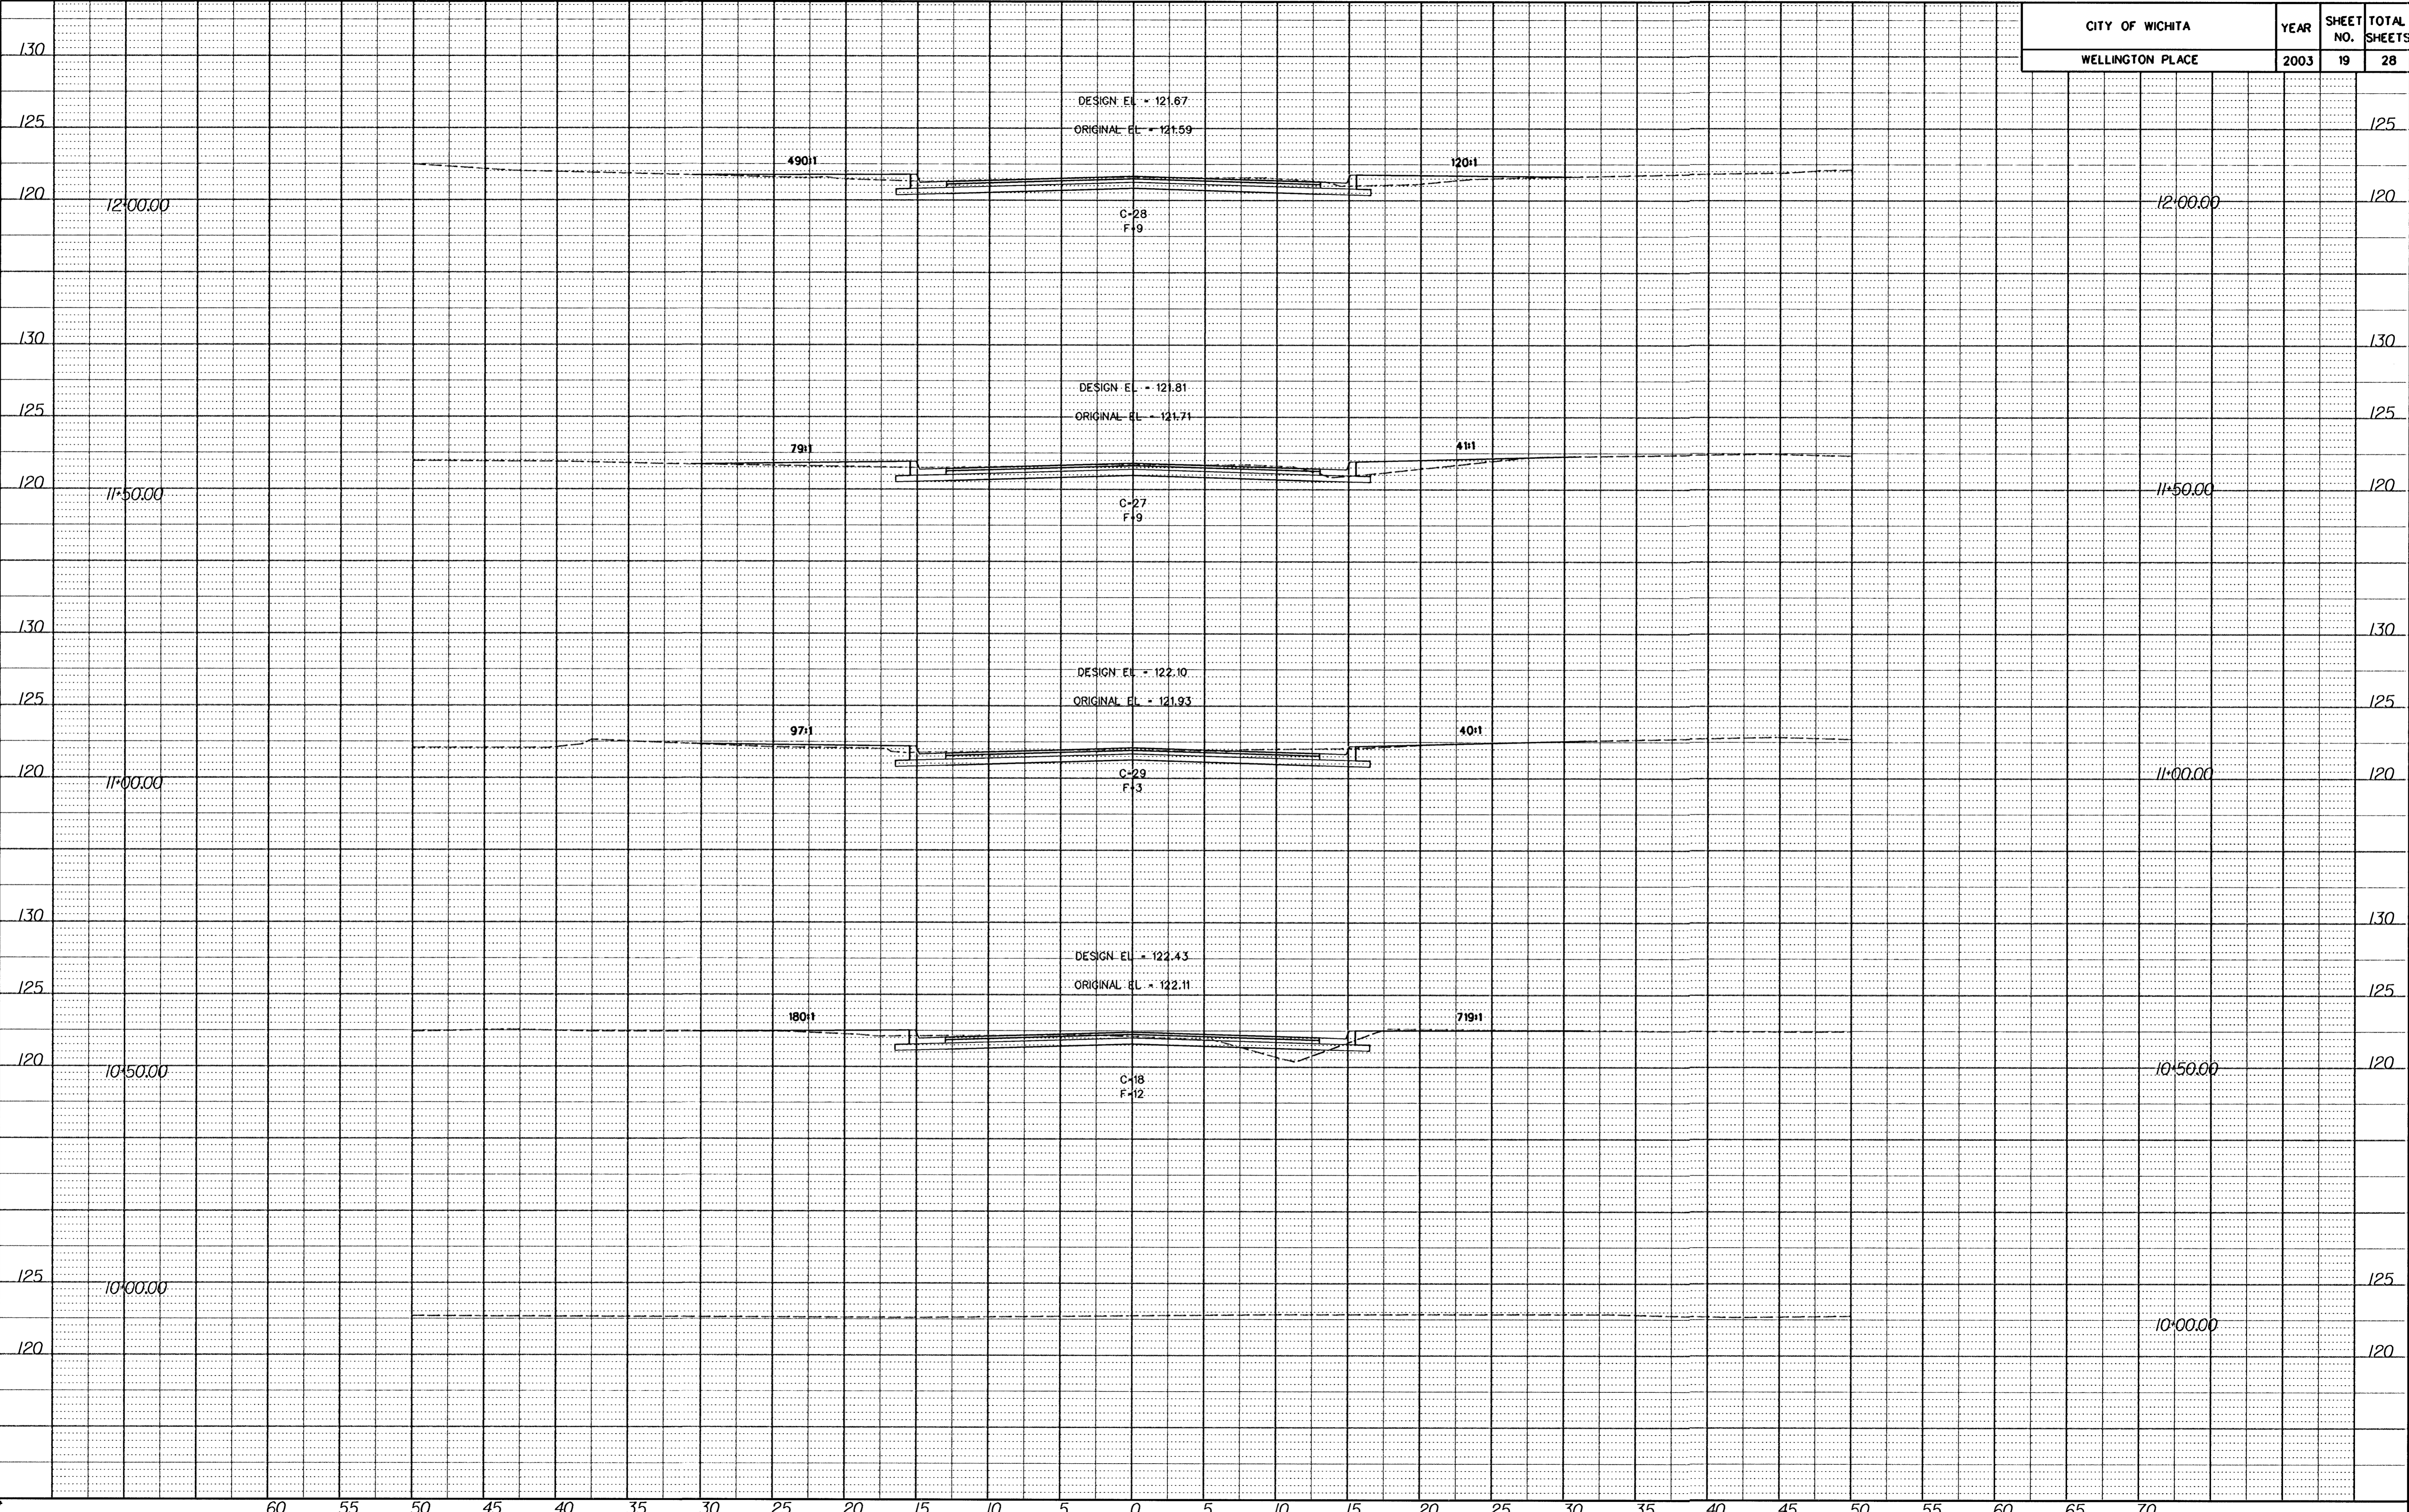

60 55 50 45 40 35 30 25 20 15 10 5 0 5 10 15 20 25 30 35 40 45 50 55 60 65 70