
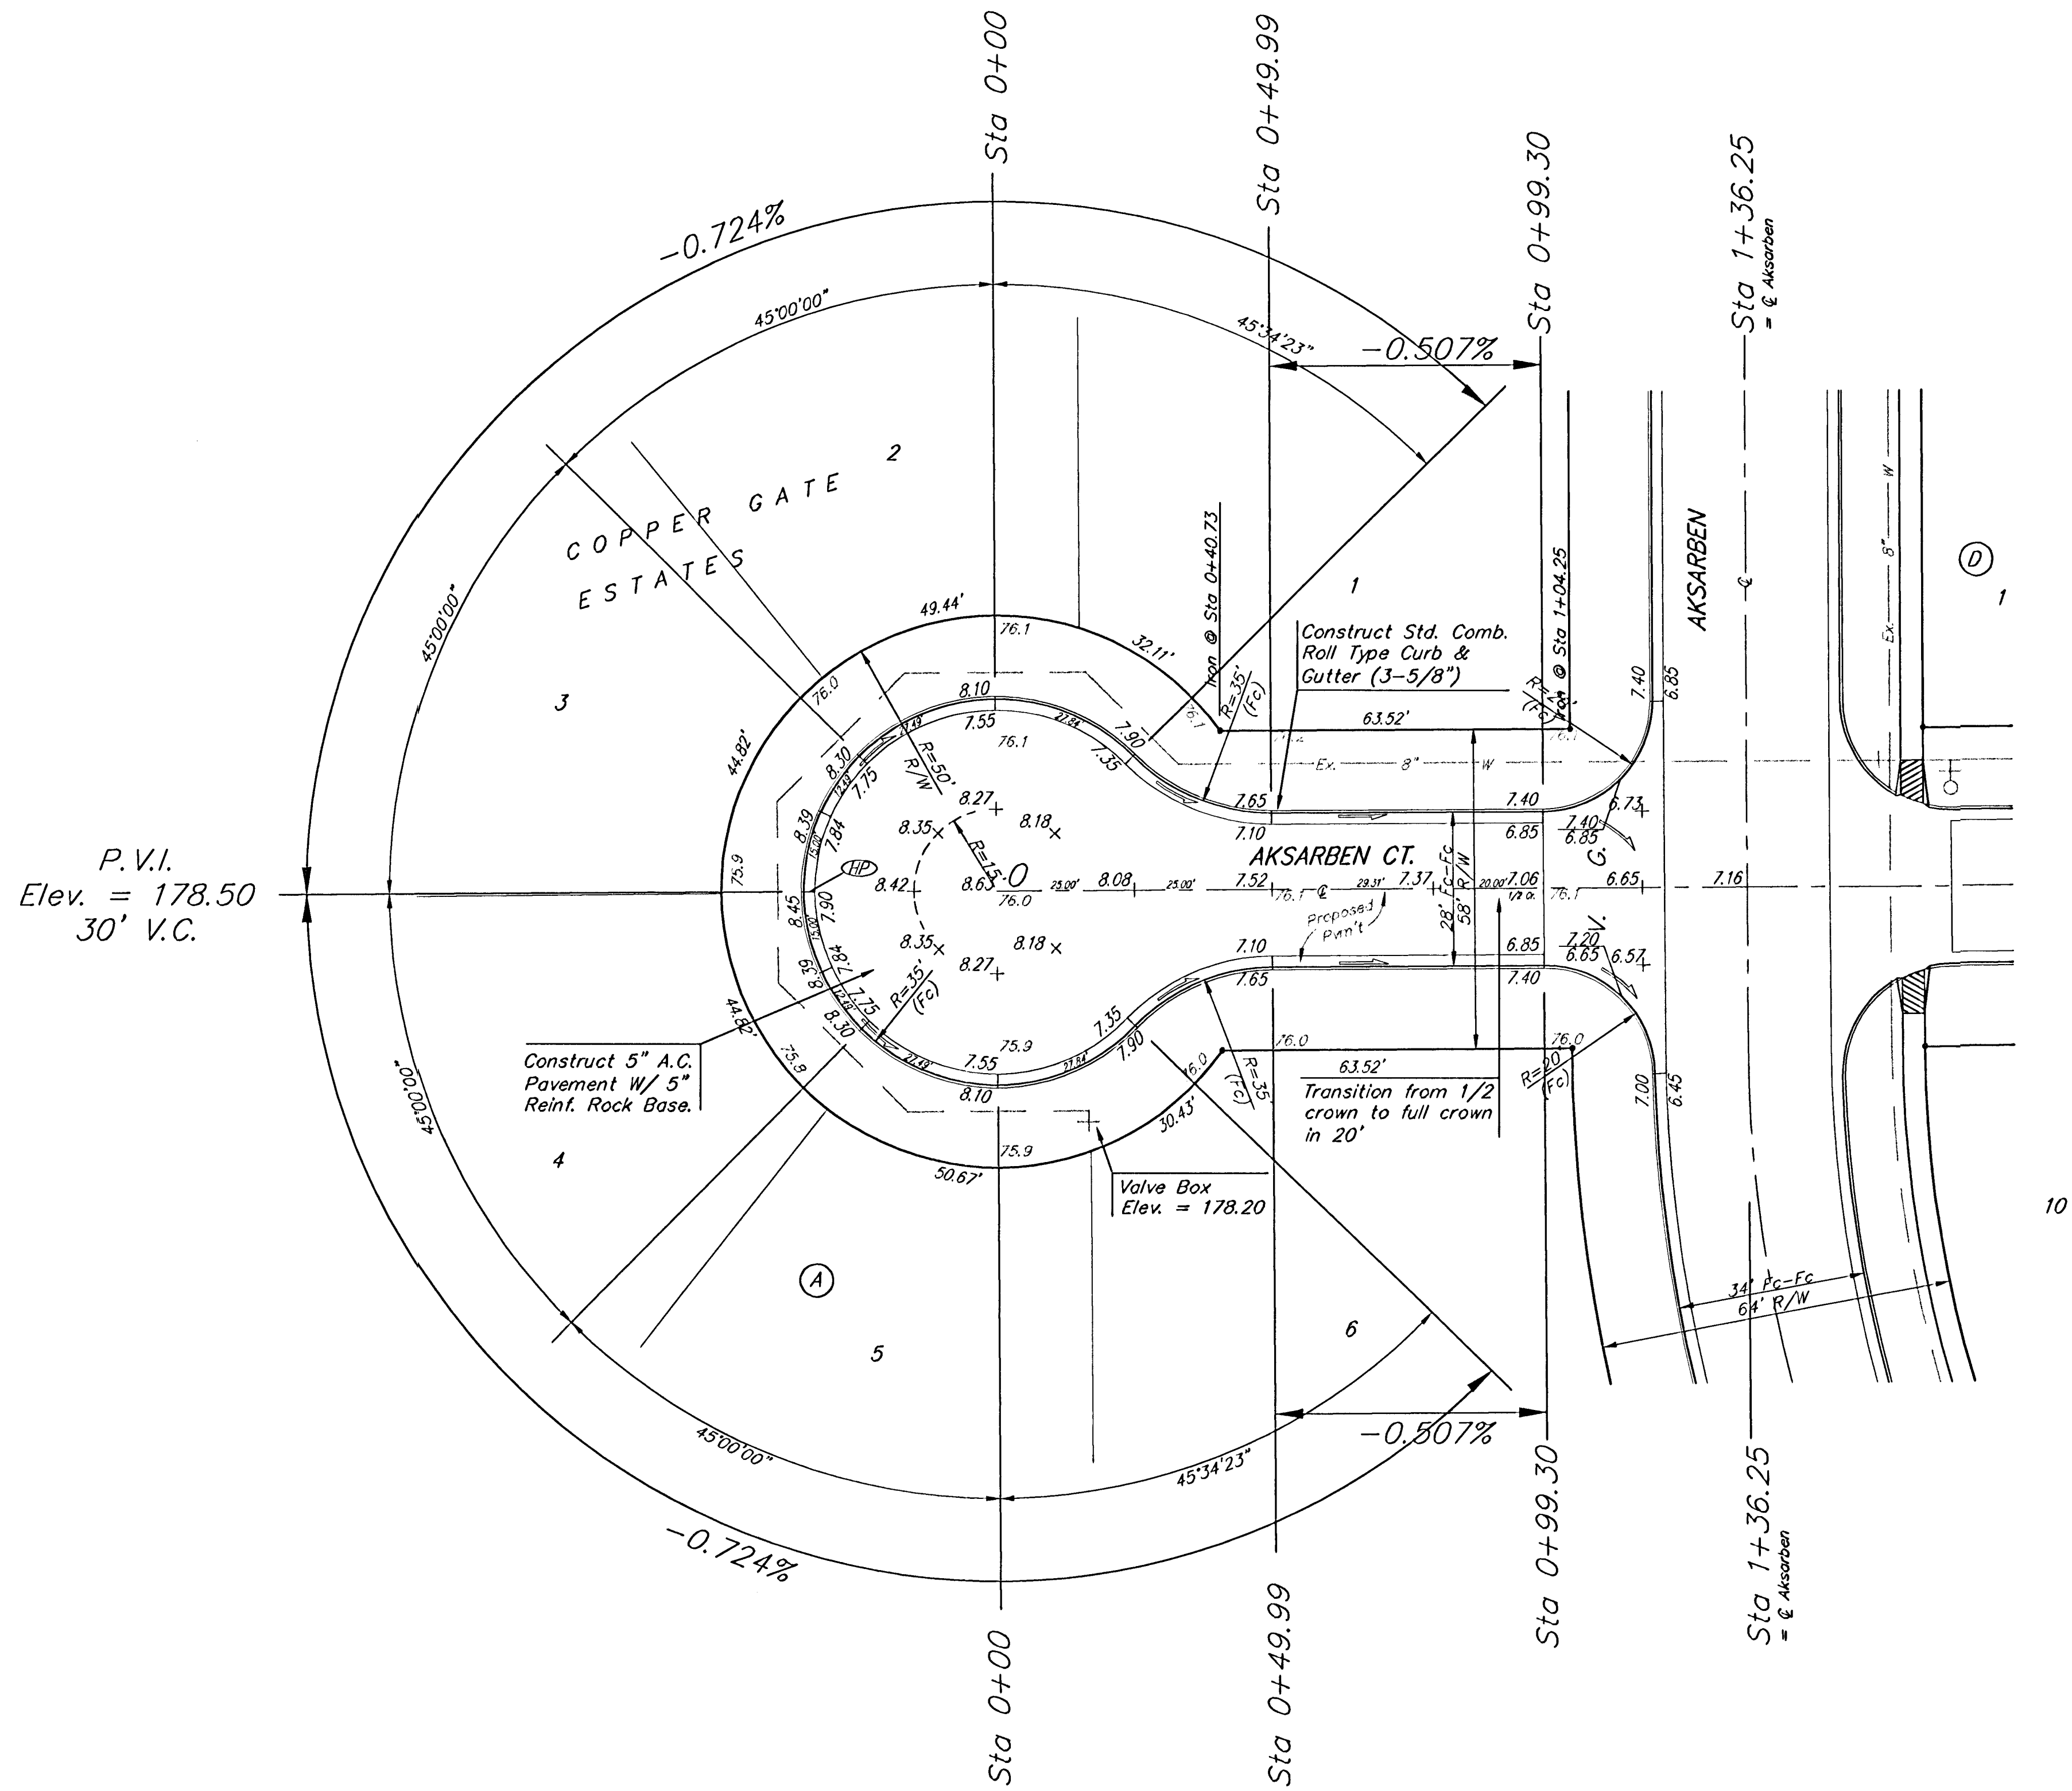


BENCHMARK:  
City of Wichita benchmark at  
the SE corner of intersection  
of 135th Street West and 13th  
Street North.  
Elev. = 167.83 (City Datum)

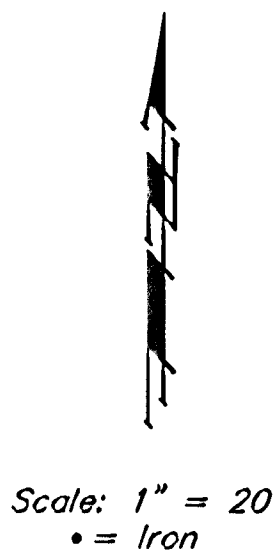

NOTE: ROLL TYPE CURB & GUTTER TO BE CONSTRUCTED ON THE PAVEMENT SHOWN ON THIS SHEET. TOP OF CURB ELEVATIONS ARE GIVEN FOR FULL HEIGHT CURB.

|                                                  |       |          |         |           |
|--------------------------------------------------|-------|----------|---------|-----------|
| COPPER GATE ESTATES - PHASE I                    |       |          |         |           |
| <b>AKSARBEN CT.</b>                              |       |          |         |           |
| LOTS 1-8, BLOCK A                                |       |          |         |           |
| <b>BAUGHMAN COMPANY P.A.</b>                     |       |          |         |           |
| ENGINEERING, SURVEYING, & PLANNING               |       |          |         |           |
| 315-262-7271 • 315 ELLIS • WICHITA, KANSAS 67211 |       |          |         |           |
| PROJECT NUMBER                                   |       |          |         |           |
| <b>472-83689</b>                                 |       |          |         |           |
| DESIGN                                           | DRAWN | APPROVED | DATE    | SCALE     |
| BLP                                              | TMS   |          | 4/30/03 | Noted     |
| SHEET                                            |       |          |         | <b>11</b> |
|                                                  |       |          |         | <b>32</b> |

CopperGate/Stre 02-10-E432