


BENCHMARK:
City of Wichita benchmark at
the SE corner of intersection
of 135th Street West and 13th
Street North.
Elev. = 167.83 (City Datum)

Scale: 1" = 20'
• = Iron

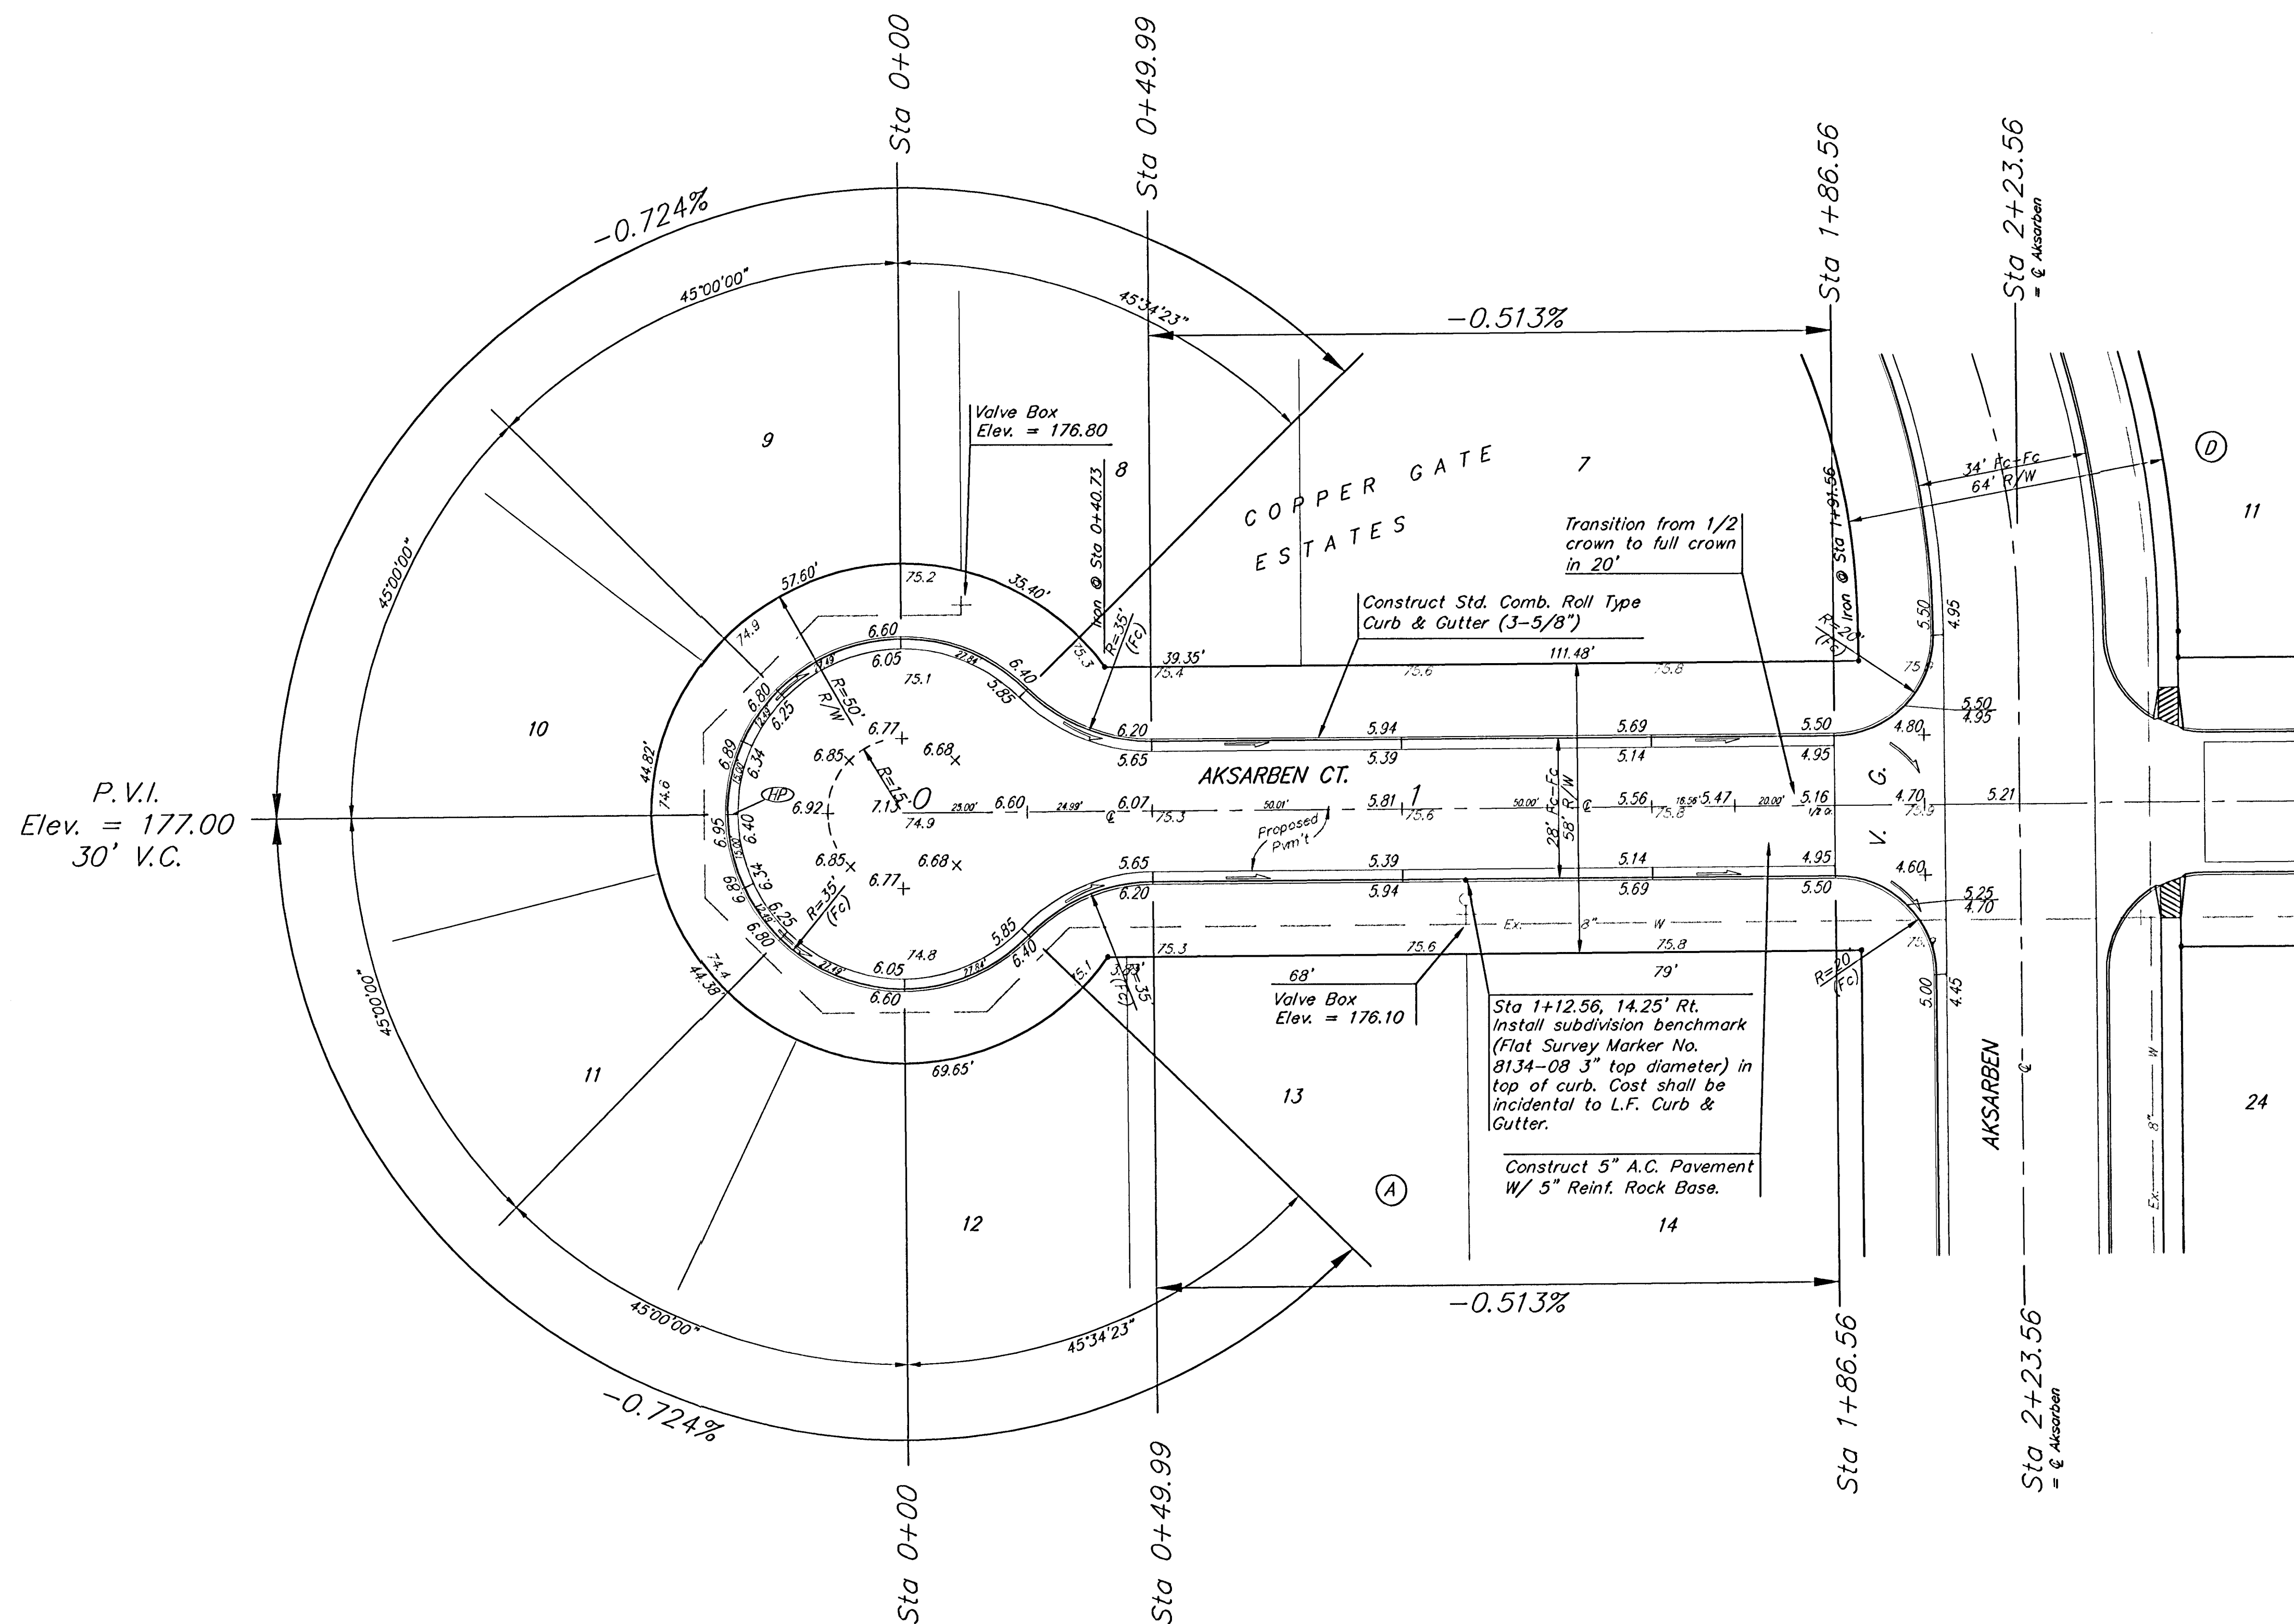

NOTE: ROLL TYPE CURB & GUTTER TO BE CONSTRUCTED ON THE PAVEMENT SHOWN ON THIS SHEET. TOP OF CURB ELEVATIONS ARE GIVEN FOR FULL HEIGHT CURB.

COPPER GATE ESTATES - PHASE I				
AKSARBEN CT.				
LOTS 7-14, BLOCK A				
BAUGHMAN COMPANY P.A.				
ENGINEERING, SURVEYING, & PLANNING				
316-262-7271 • 315 ELLIS • WICHITA, KANSAS 67211				
PROJECT NUMBER				
472-83889				
DESIGN	DRAWN	APPROVED	DATE	SCALE
BLP	TMS		4/30/03	Noted
SHEET				13
OF				32

CopperGate/Str8 02-10-E432