


BENCHMARK:
City of Wichita benchmark at
the SE corner of intersection
of 135th Street West and 13th
Street North.
Elev. = 167.83 (City Datum)

P.V.I.
Elev. = 175.85
46' V.C.

Scale: 1" = 20'
• = Iron

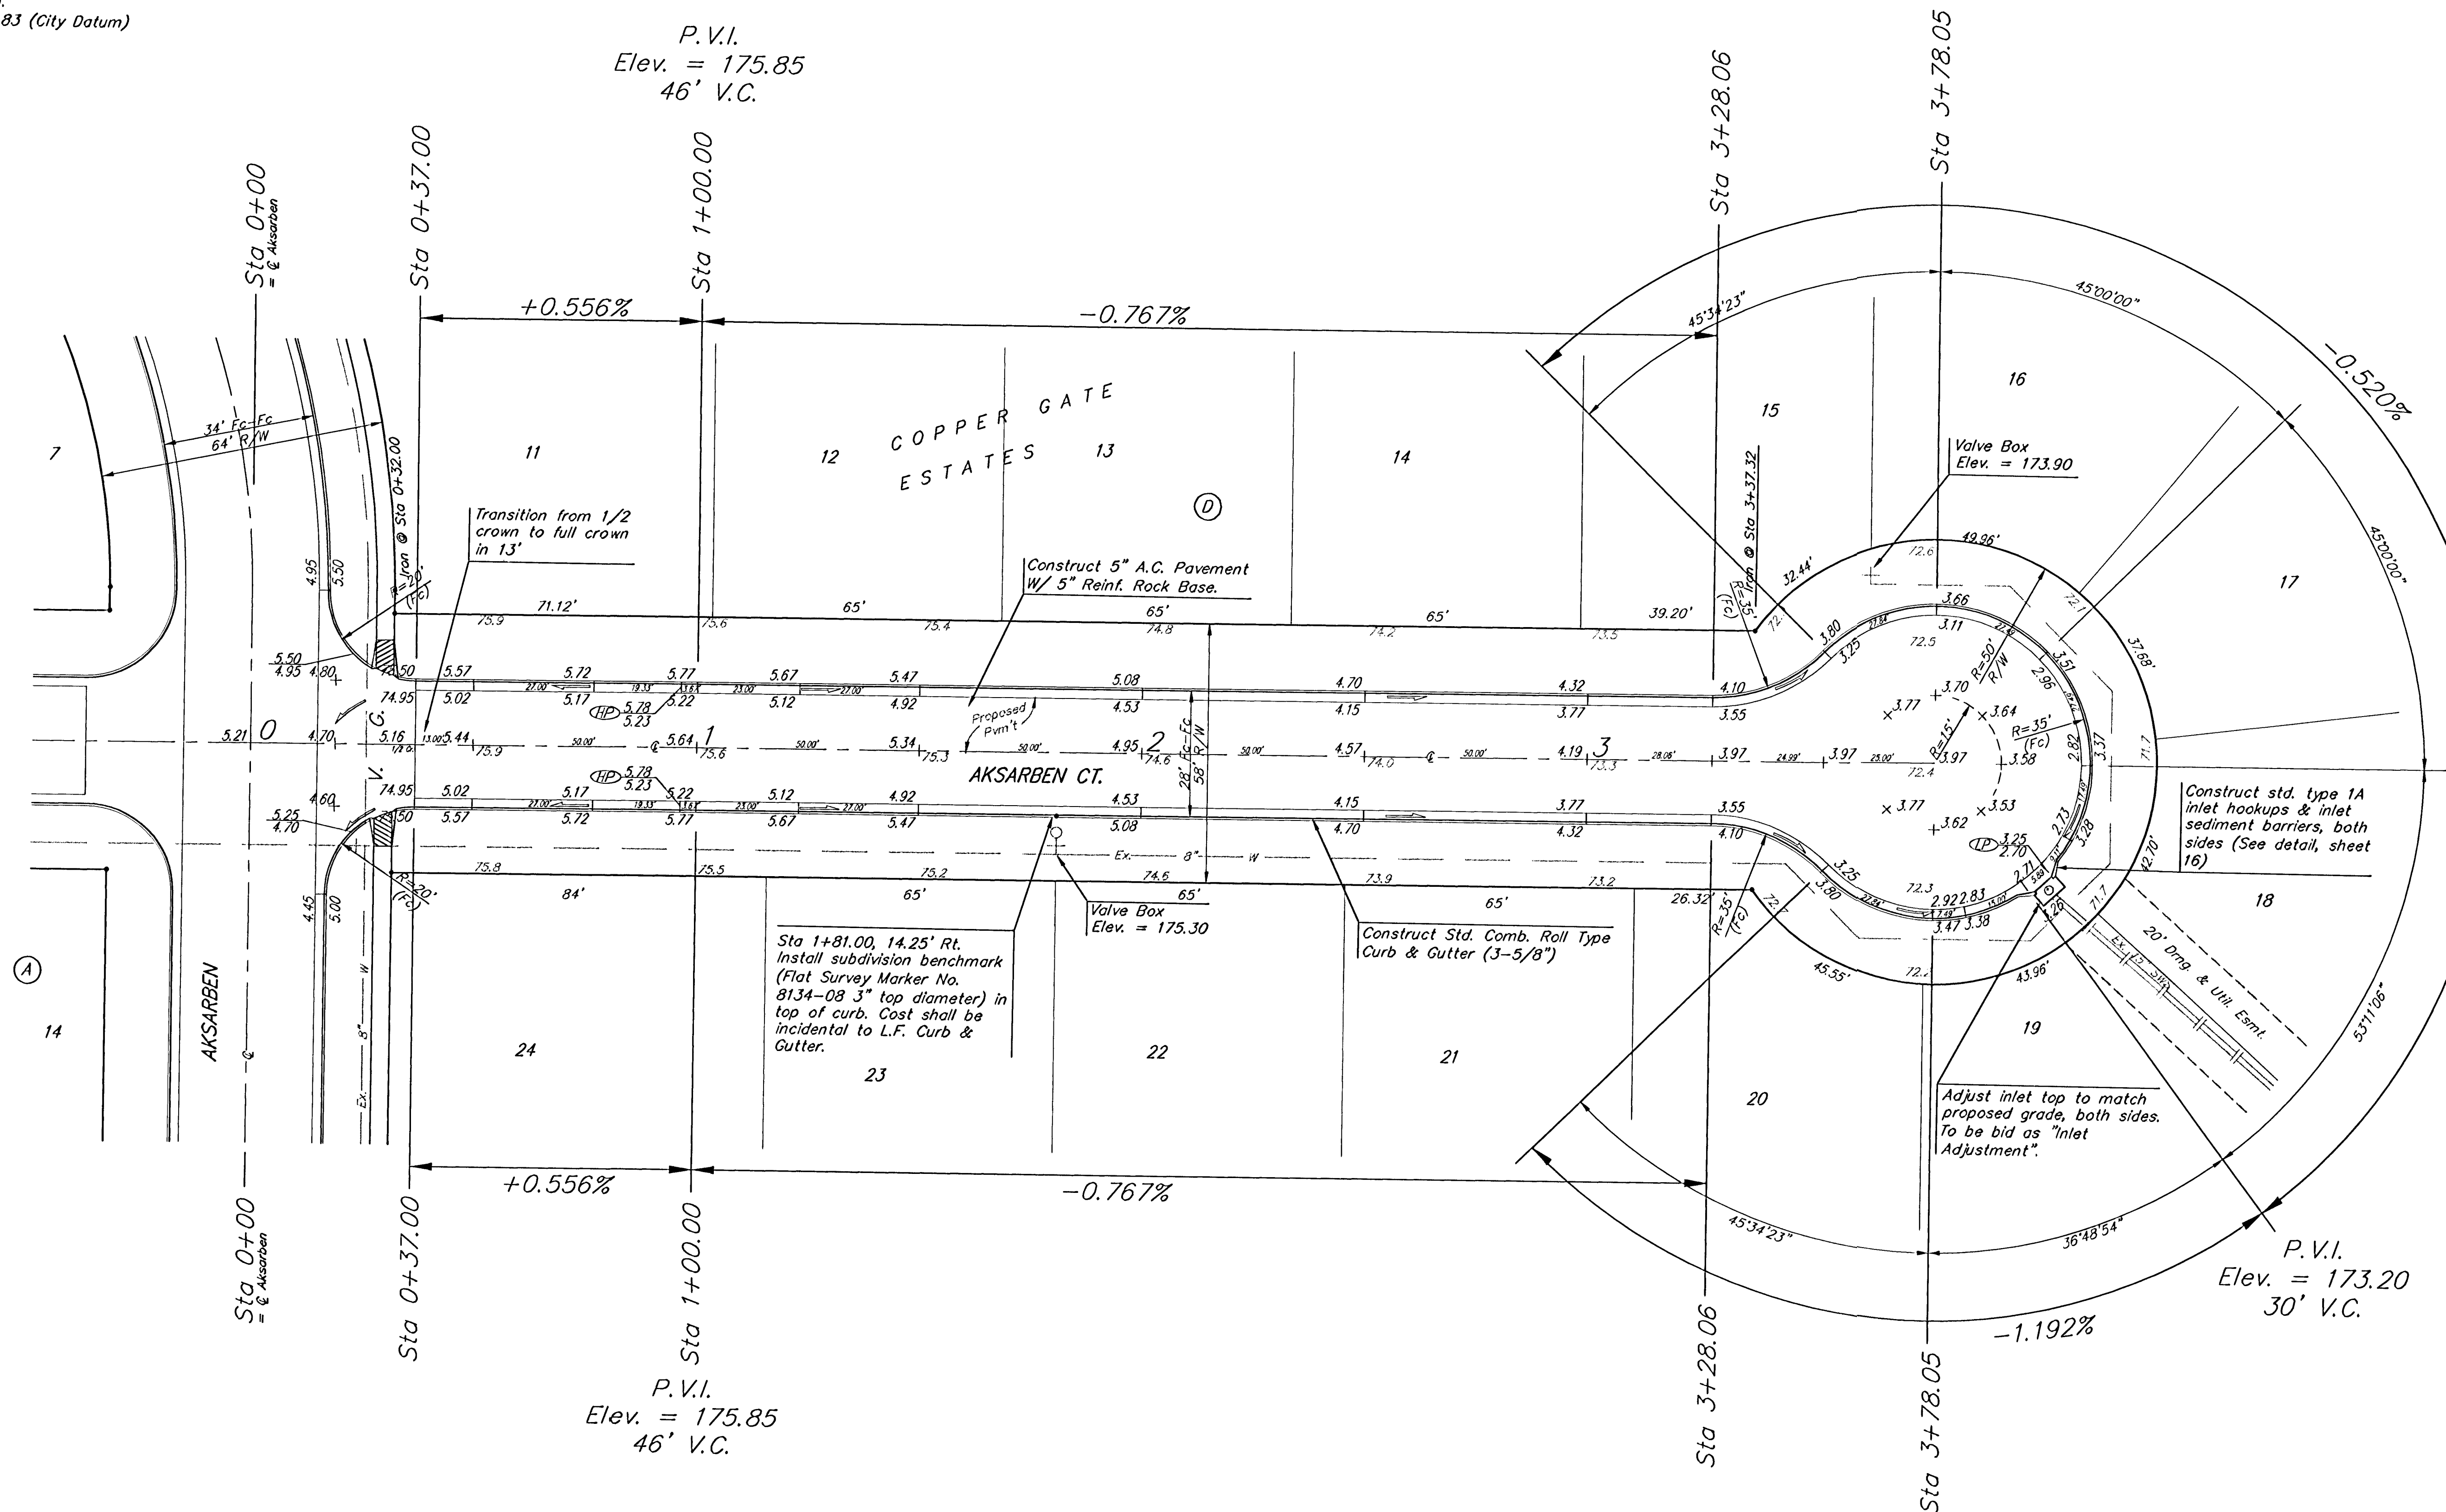

NOTE: ROLL TYPE CURB & GUTTER TO BE CONSTRUCTED ON THE PAVEMENT SHOWN ON THIS SHEET. TOP OF CURB ELEVATIONS ARE GIVEN FOR FULL HEIGHT CURB.

COPPER GATE ESTATES - PHASE I
AKSARBEN CT.
LOTS 11-24, BLOCK D

BAUGHMAN COMPANY P.A.
ENGINEERING, SURVEYING, & PLANNING
316-262-7271 • 315 ELLIS • WICHITA, KANSAS 67211

PROJECT NUMBER
472-63669

DESIGN BLP	DRAWN TMS	APPROVED	DATE 4/30/03	SCALE Noted	SHEET 14 OF 32
---------------	--------------	----------	-----------------	----------------	---------------------------------------

CopperGate/Sir9 02-10-5432