


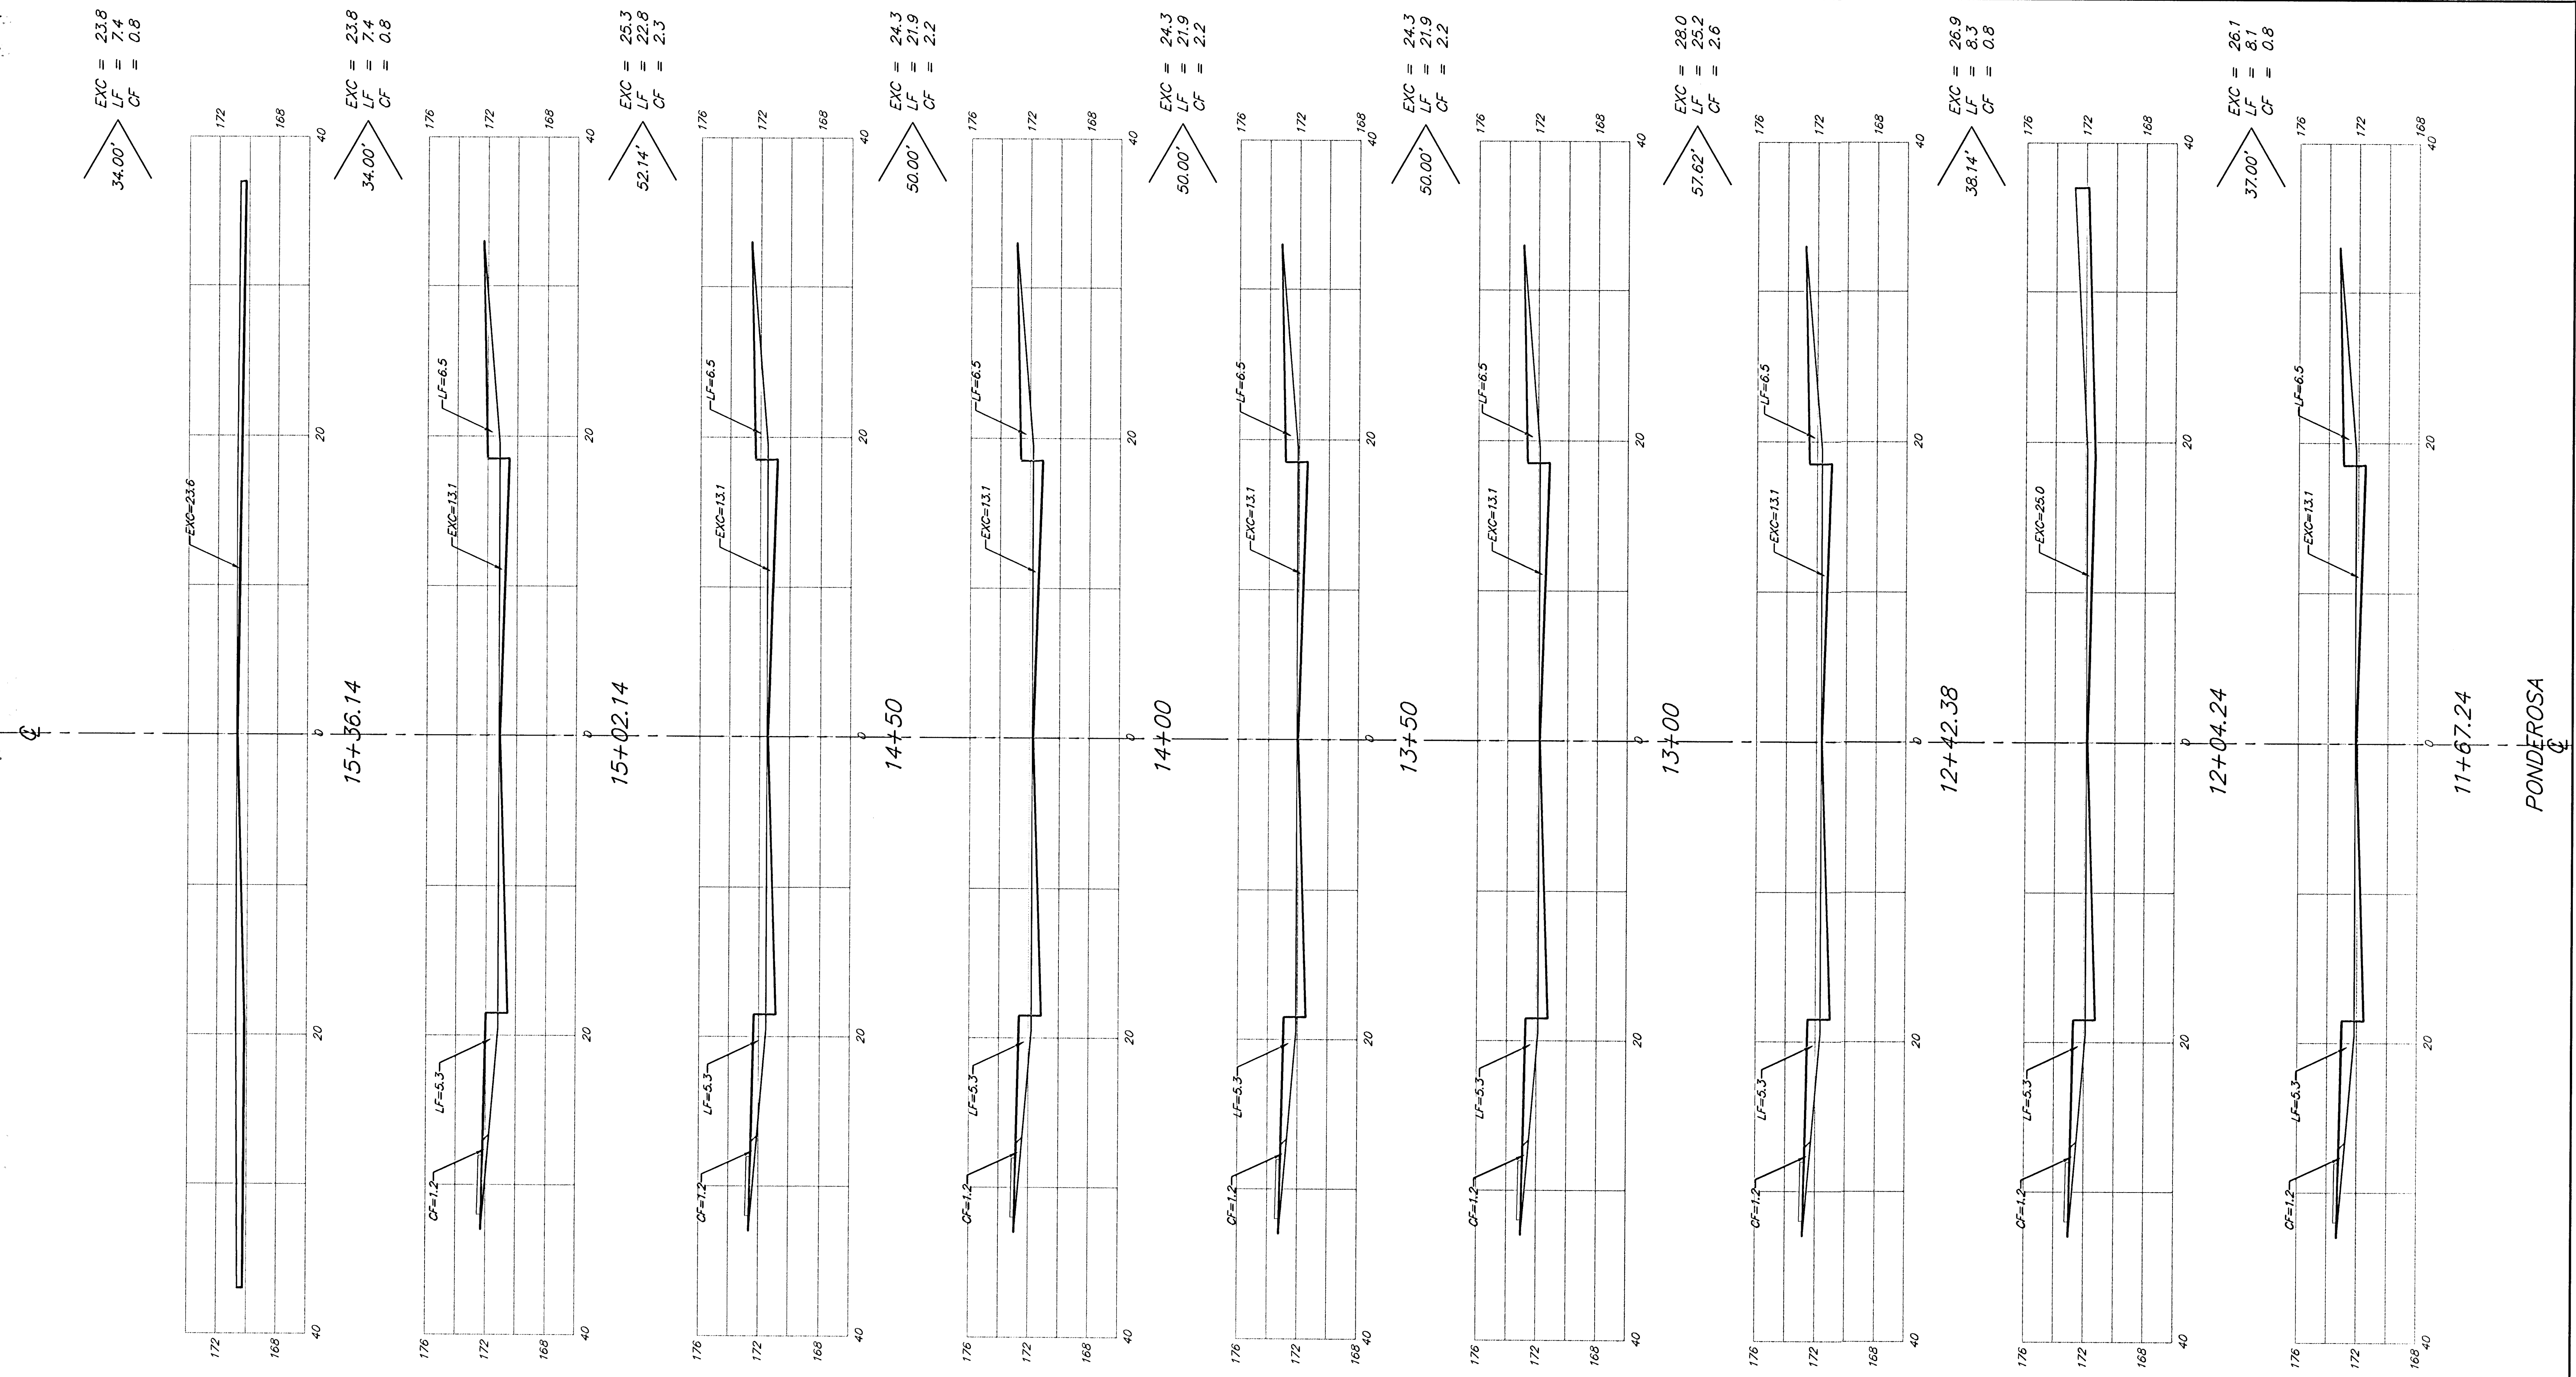

Sheet Totals:
 Excavation = 226.8 C.Y.
 Loose Fill = 144.9 C.Y.
 Compacted Fill = 14.7 C.Y.