


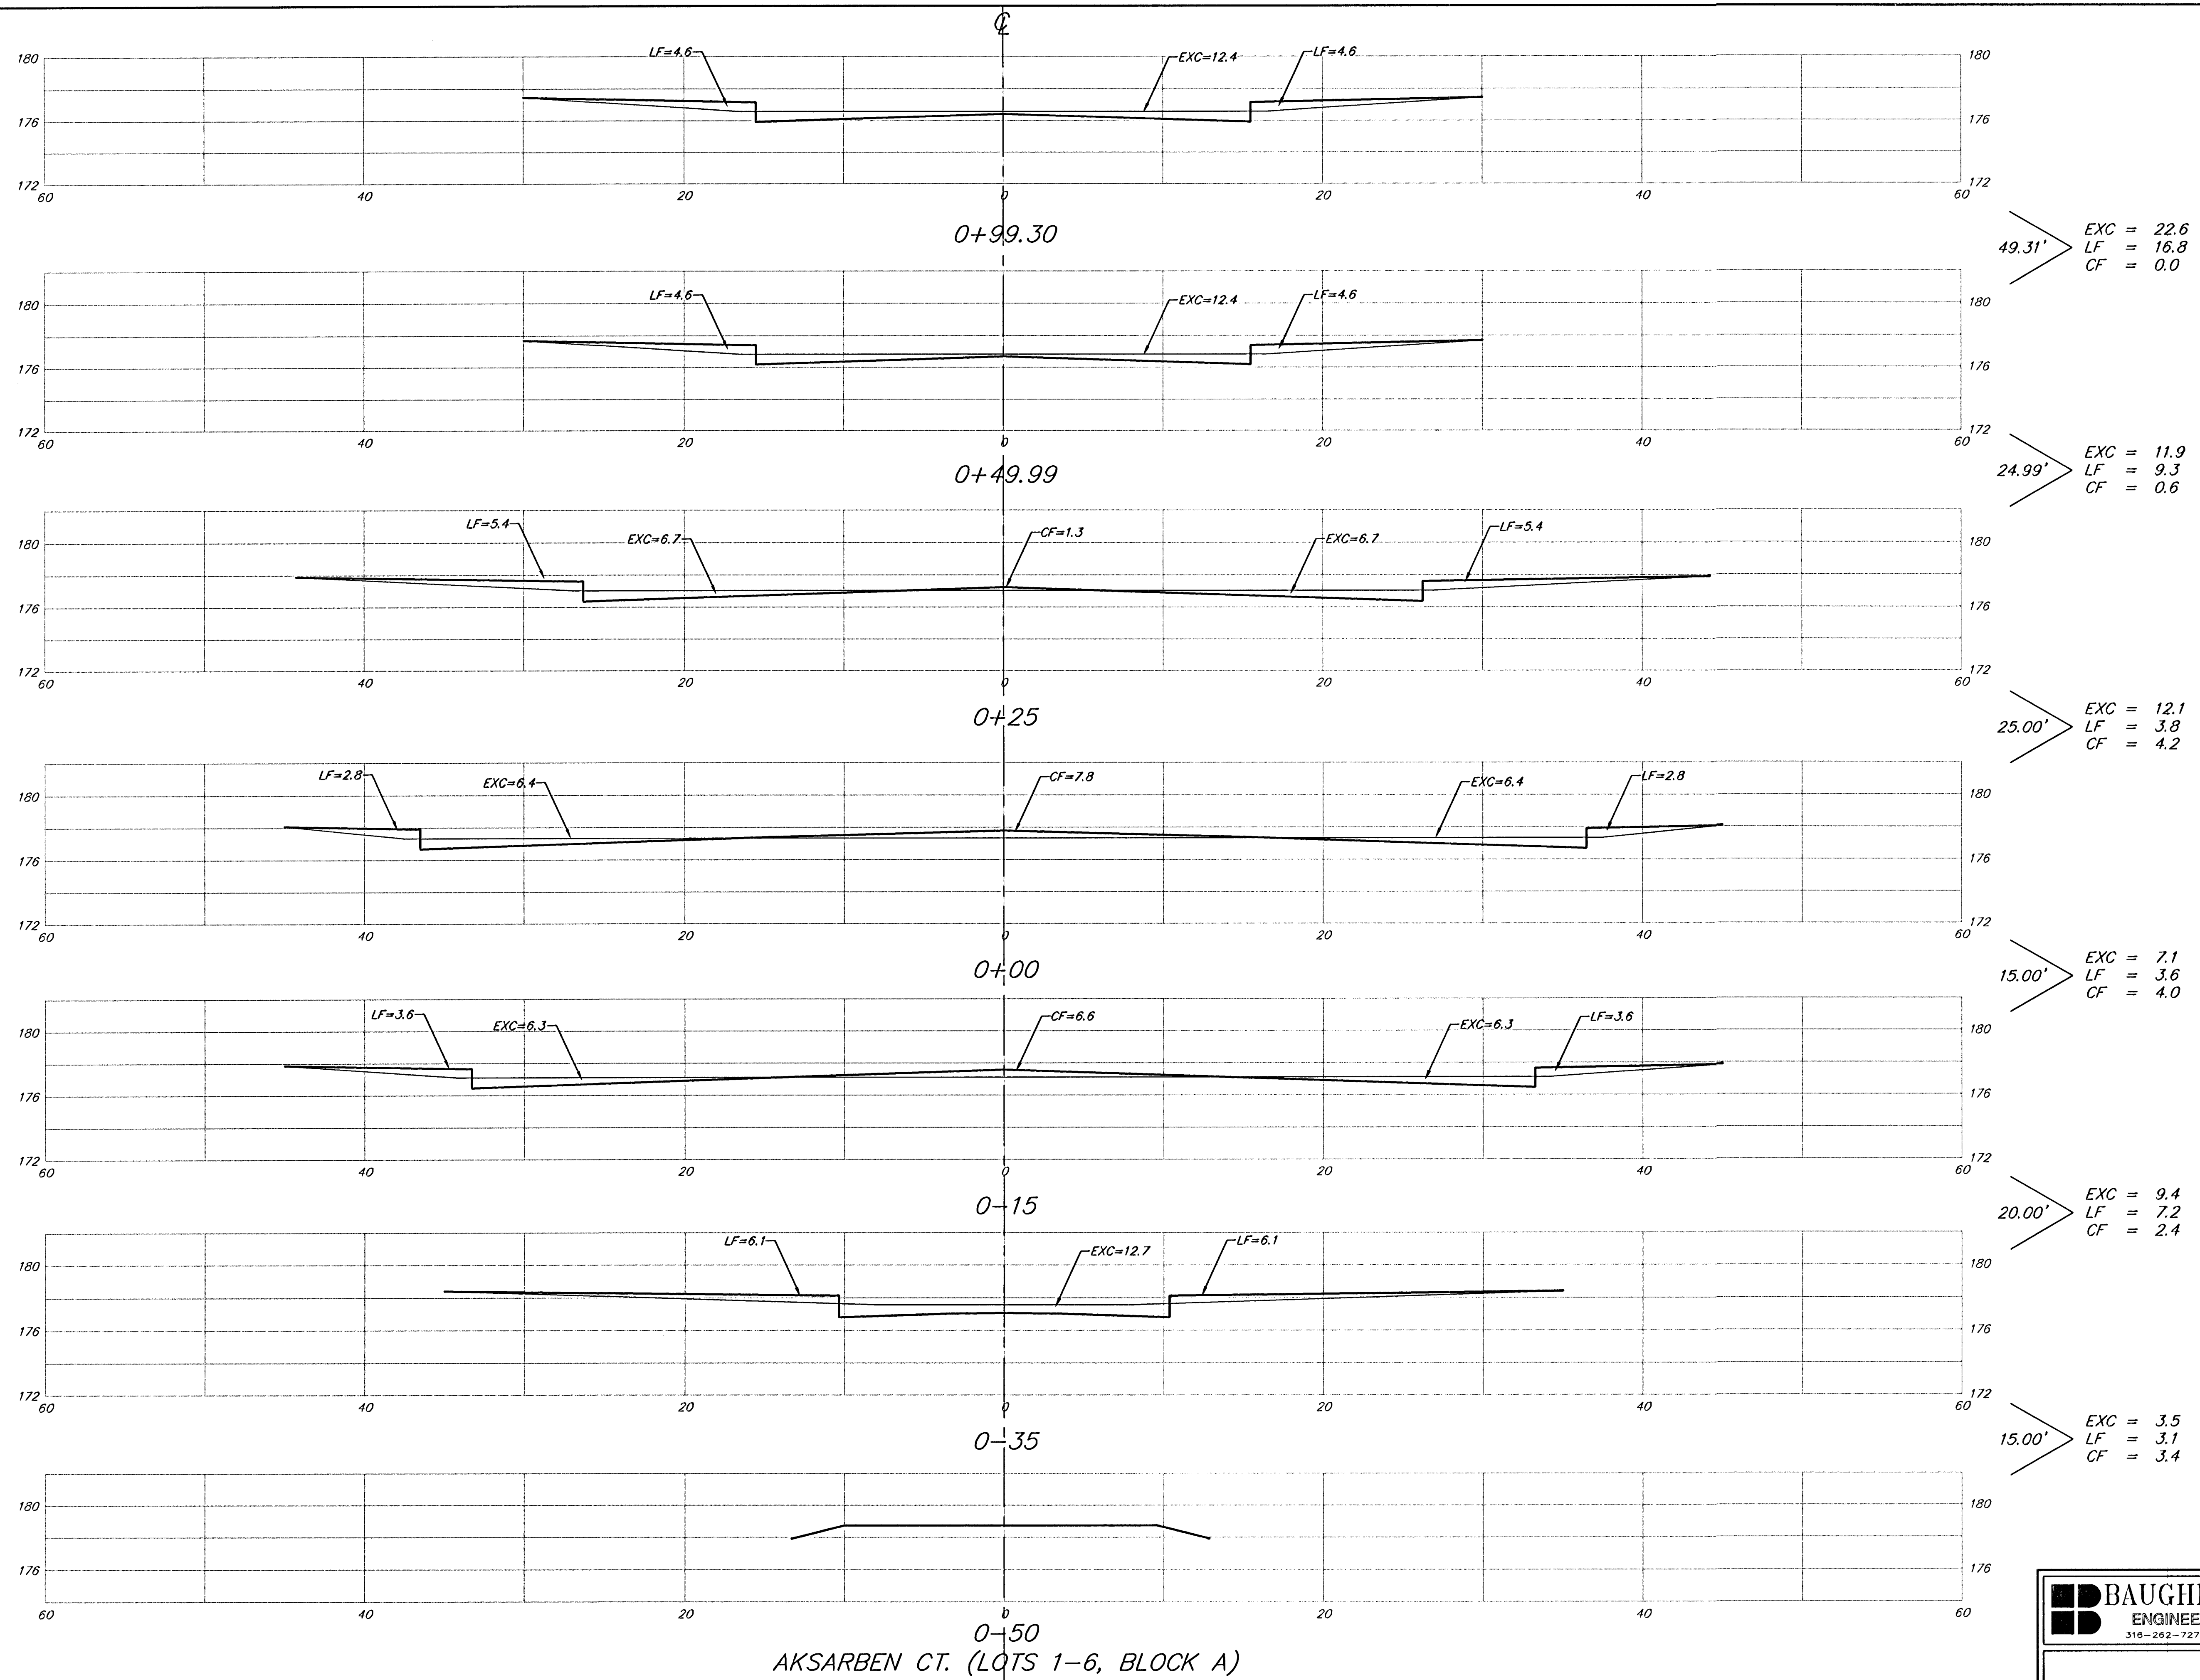

Sheet Totals:

Excavation	=	66.6	C. Y.
Loose Fill	=	43.8	C. Y.
Compacted Fill	=	14.6	C. Y.