


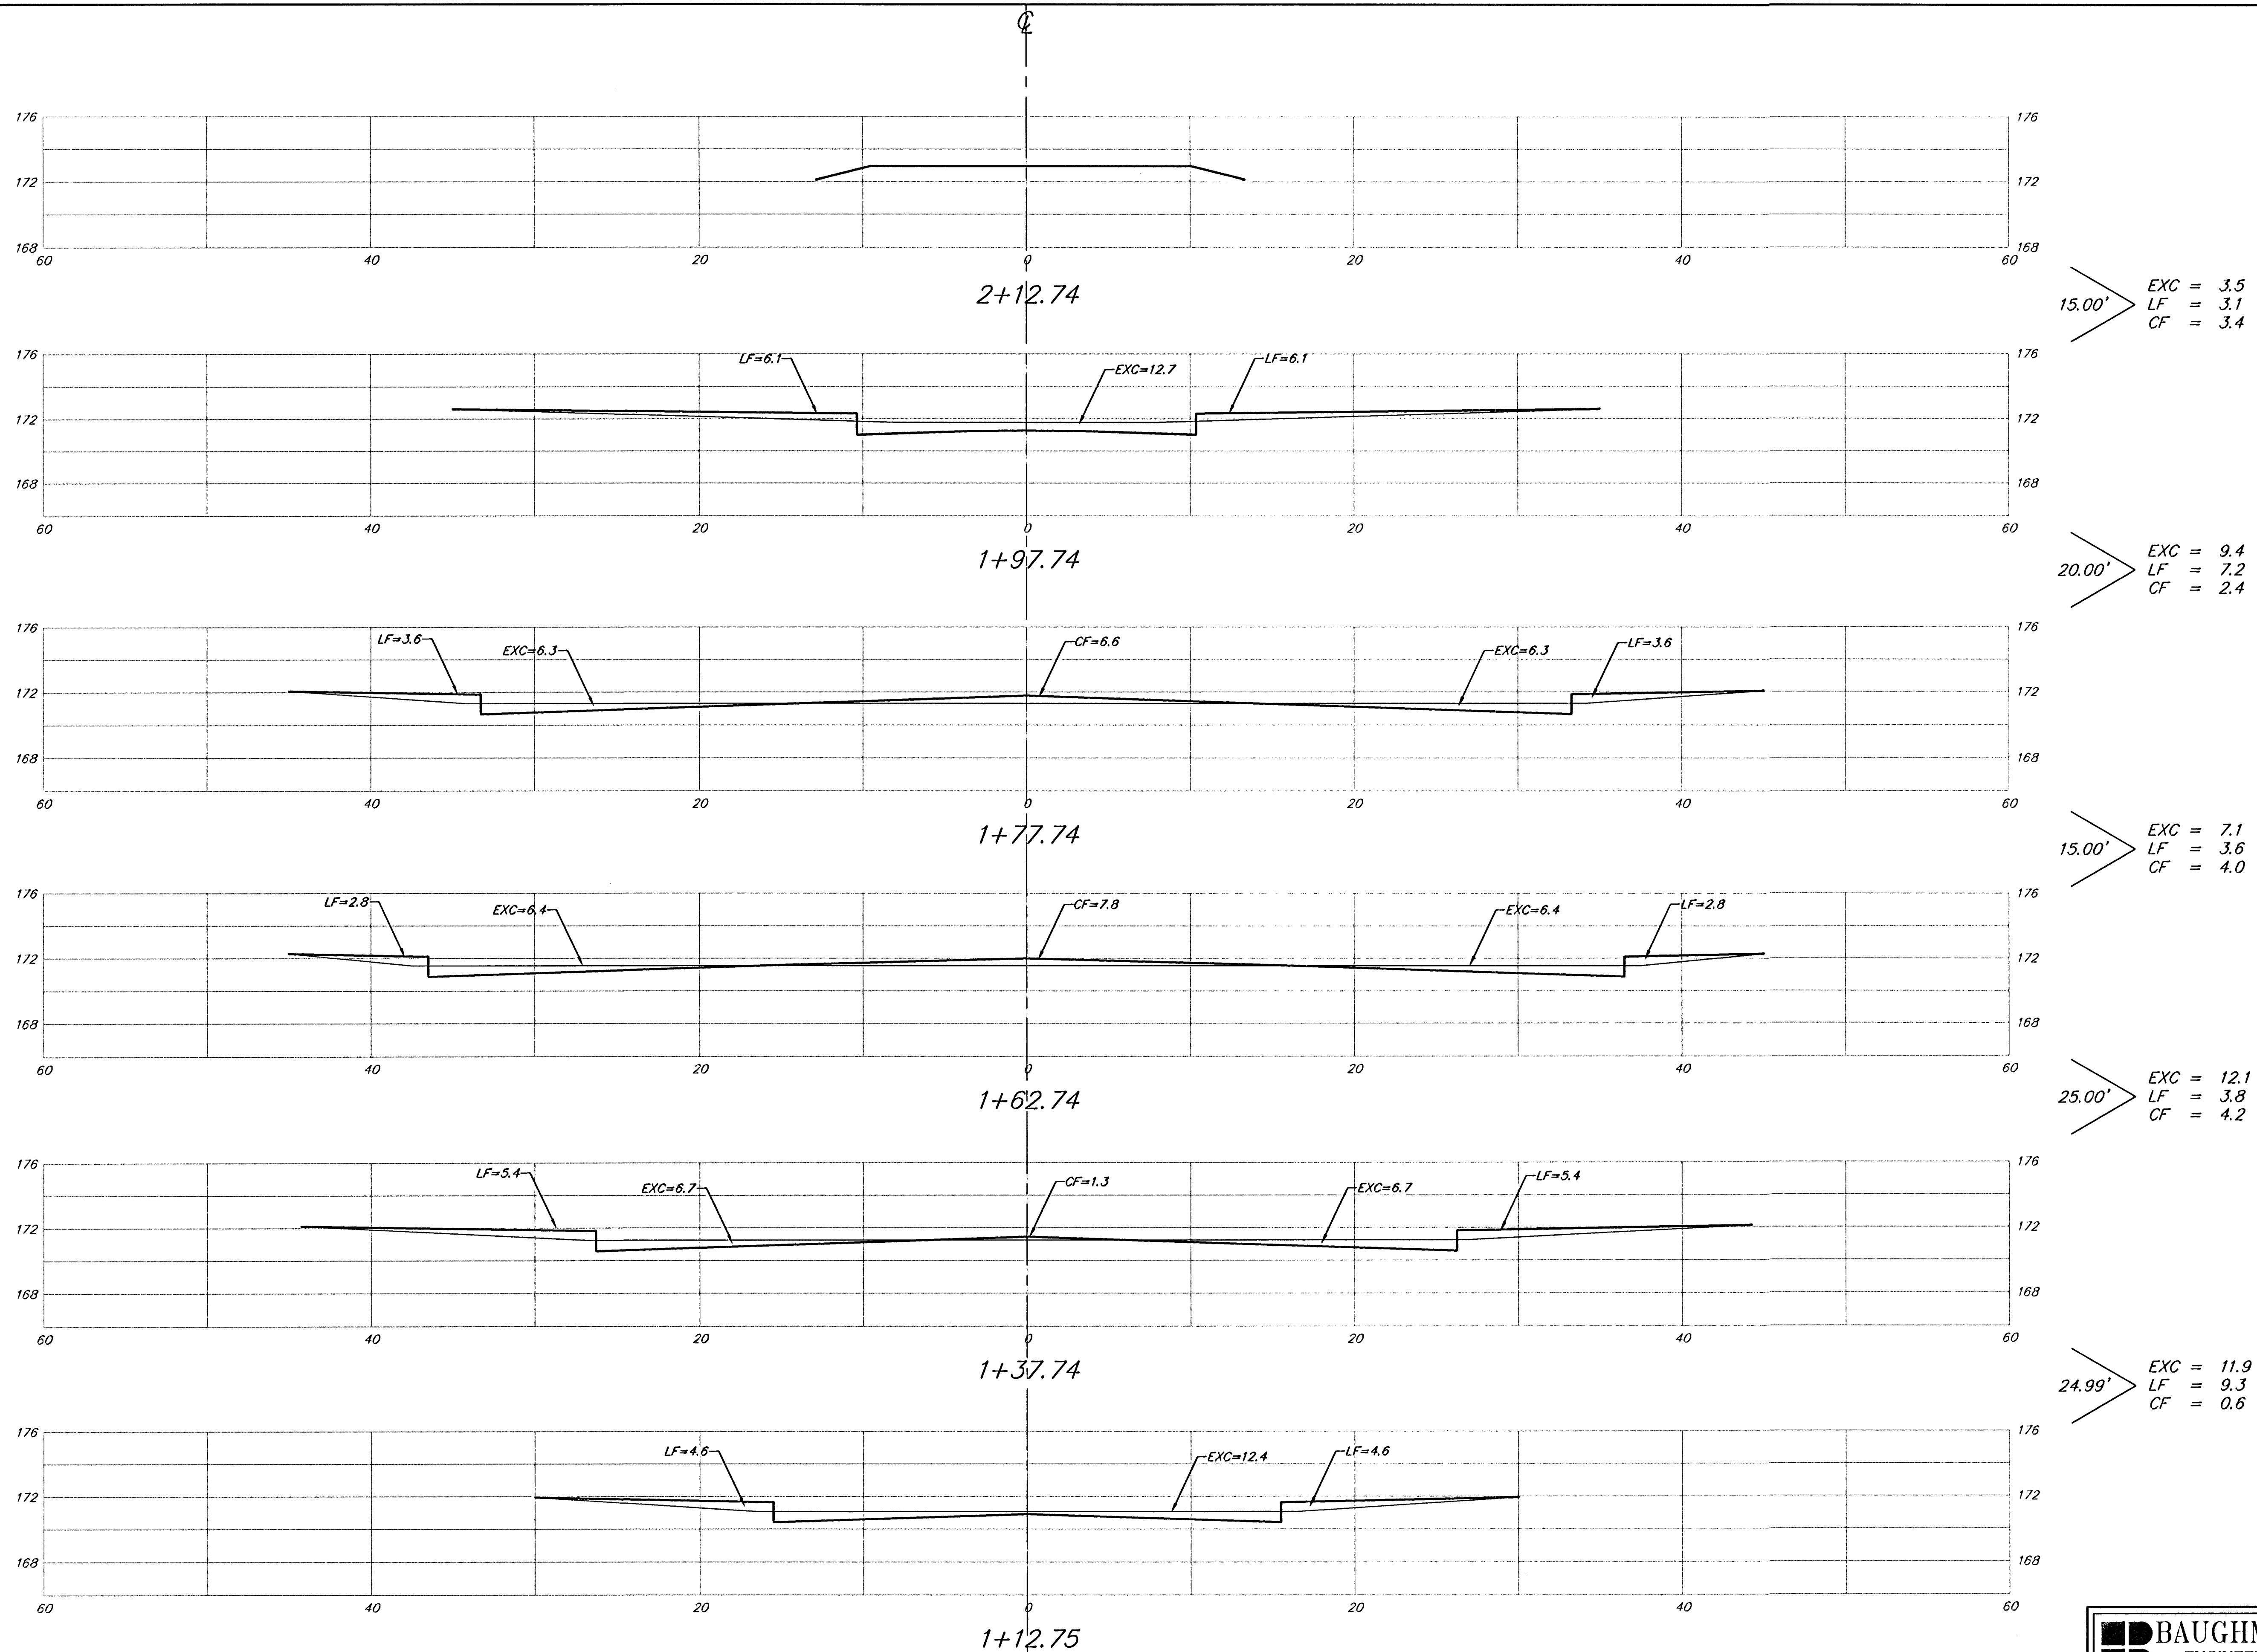

AKSARBEN CT. (LOTS 11-24, BLOCK D)

Sheet Totals:
Excavation = 44.0 C.Y.
Loose Fill = 27.0 C.Y.
Compacted Fill = 14.6 C.Y.