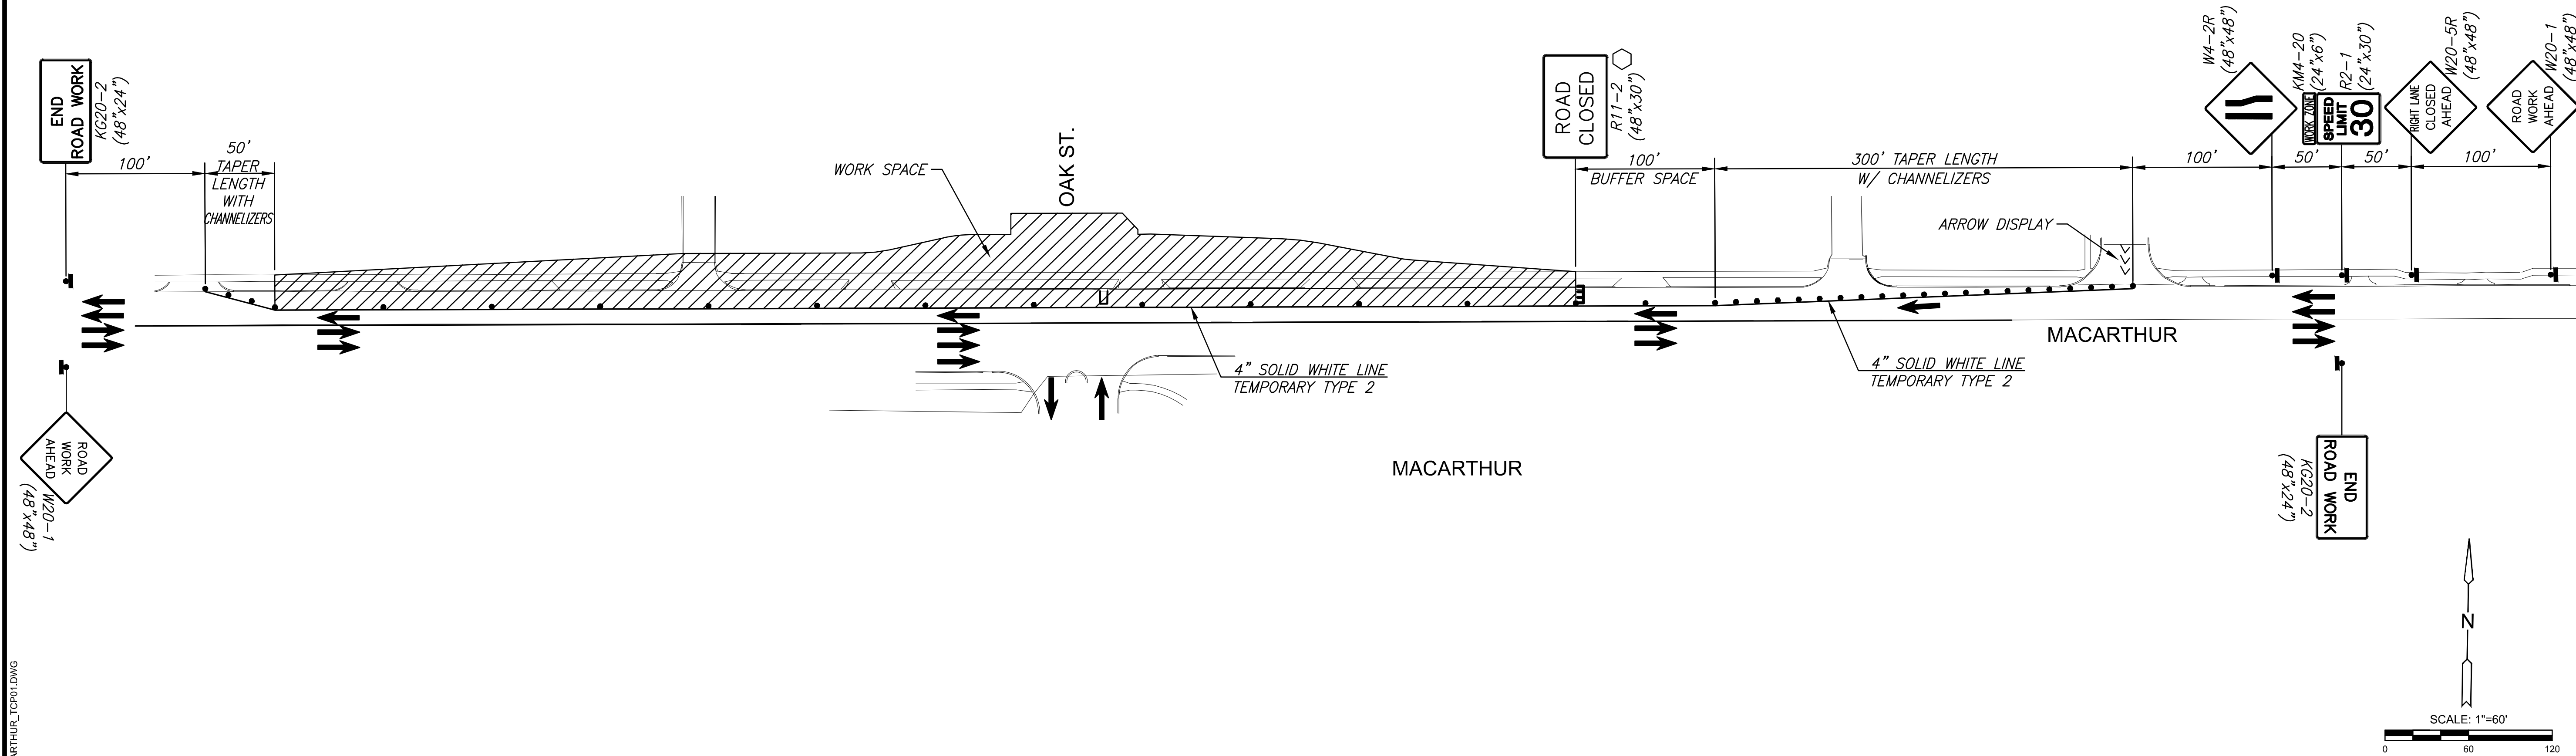

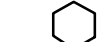







MACARTHUR ROAD IMPROVEMENTS FOR
STEEPLE BAY ADDITION
WICHITA, KANSAS



LEGEND

-  TYPE III BARRICADES WITH LIGHTS
-  MOUNT ON TYPE III BARRICADE
-  TYPE B WARNING LIGHT
-  SIGN
-  TRAFFIC FLOW
-  WORK SPACE
-  CHANNELIZER SPACED IN ACCORDANCE WITH SHEET 30

©2018
MKEC Engineering
All Rights Reserved
www.mkec.com
These drawings and their contents, including, but not limited to, all concepts, designs, & ideas are the exclusive property of MKEC Engineering (MKEC), and may not be used or reproduced in any way without the express consent of MKEC.

TRAFFIC CONTROL PLAN - MACARTHUR

PROJECT NO.	472-85450	
DATE	1/02/19	
SCALE	1"=60'	
DESIGNED	DRAWN	CHECKED
JRA	WNJ	JRA

NO.	REVISION	DATE