


J:\PROJECTS\2017\10101043_LANES_STEEPLE_BAY_17143_CADD\SHS\06_CIVIL\PAV17143-06-500.DWG
 PLOTTED: Thursday, December 27, 2018 @ 11:00AM

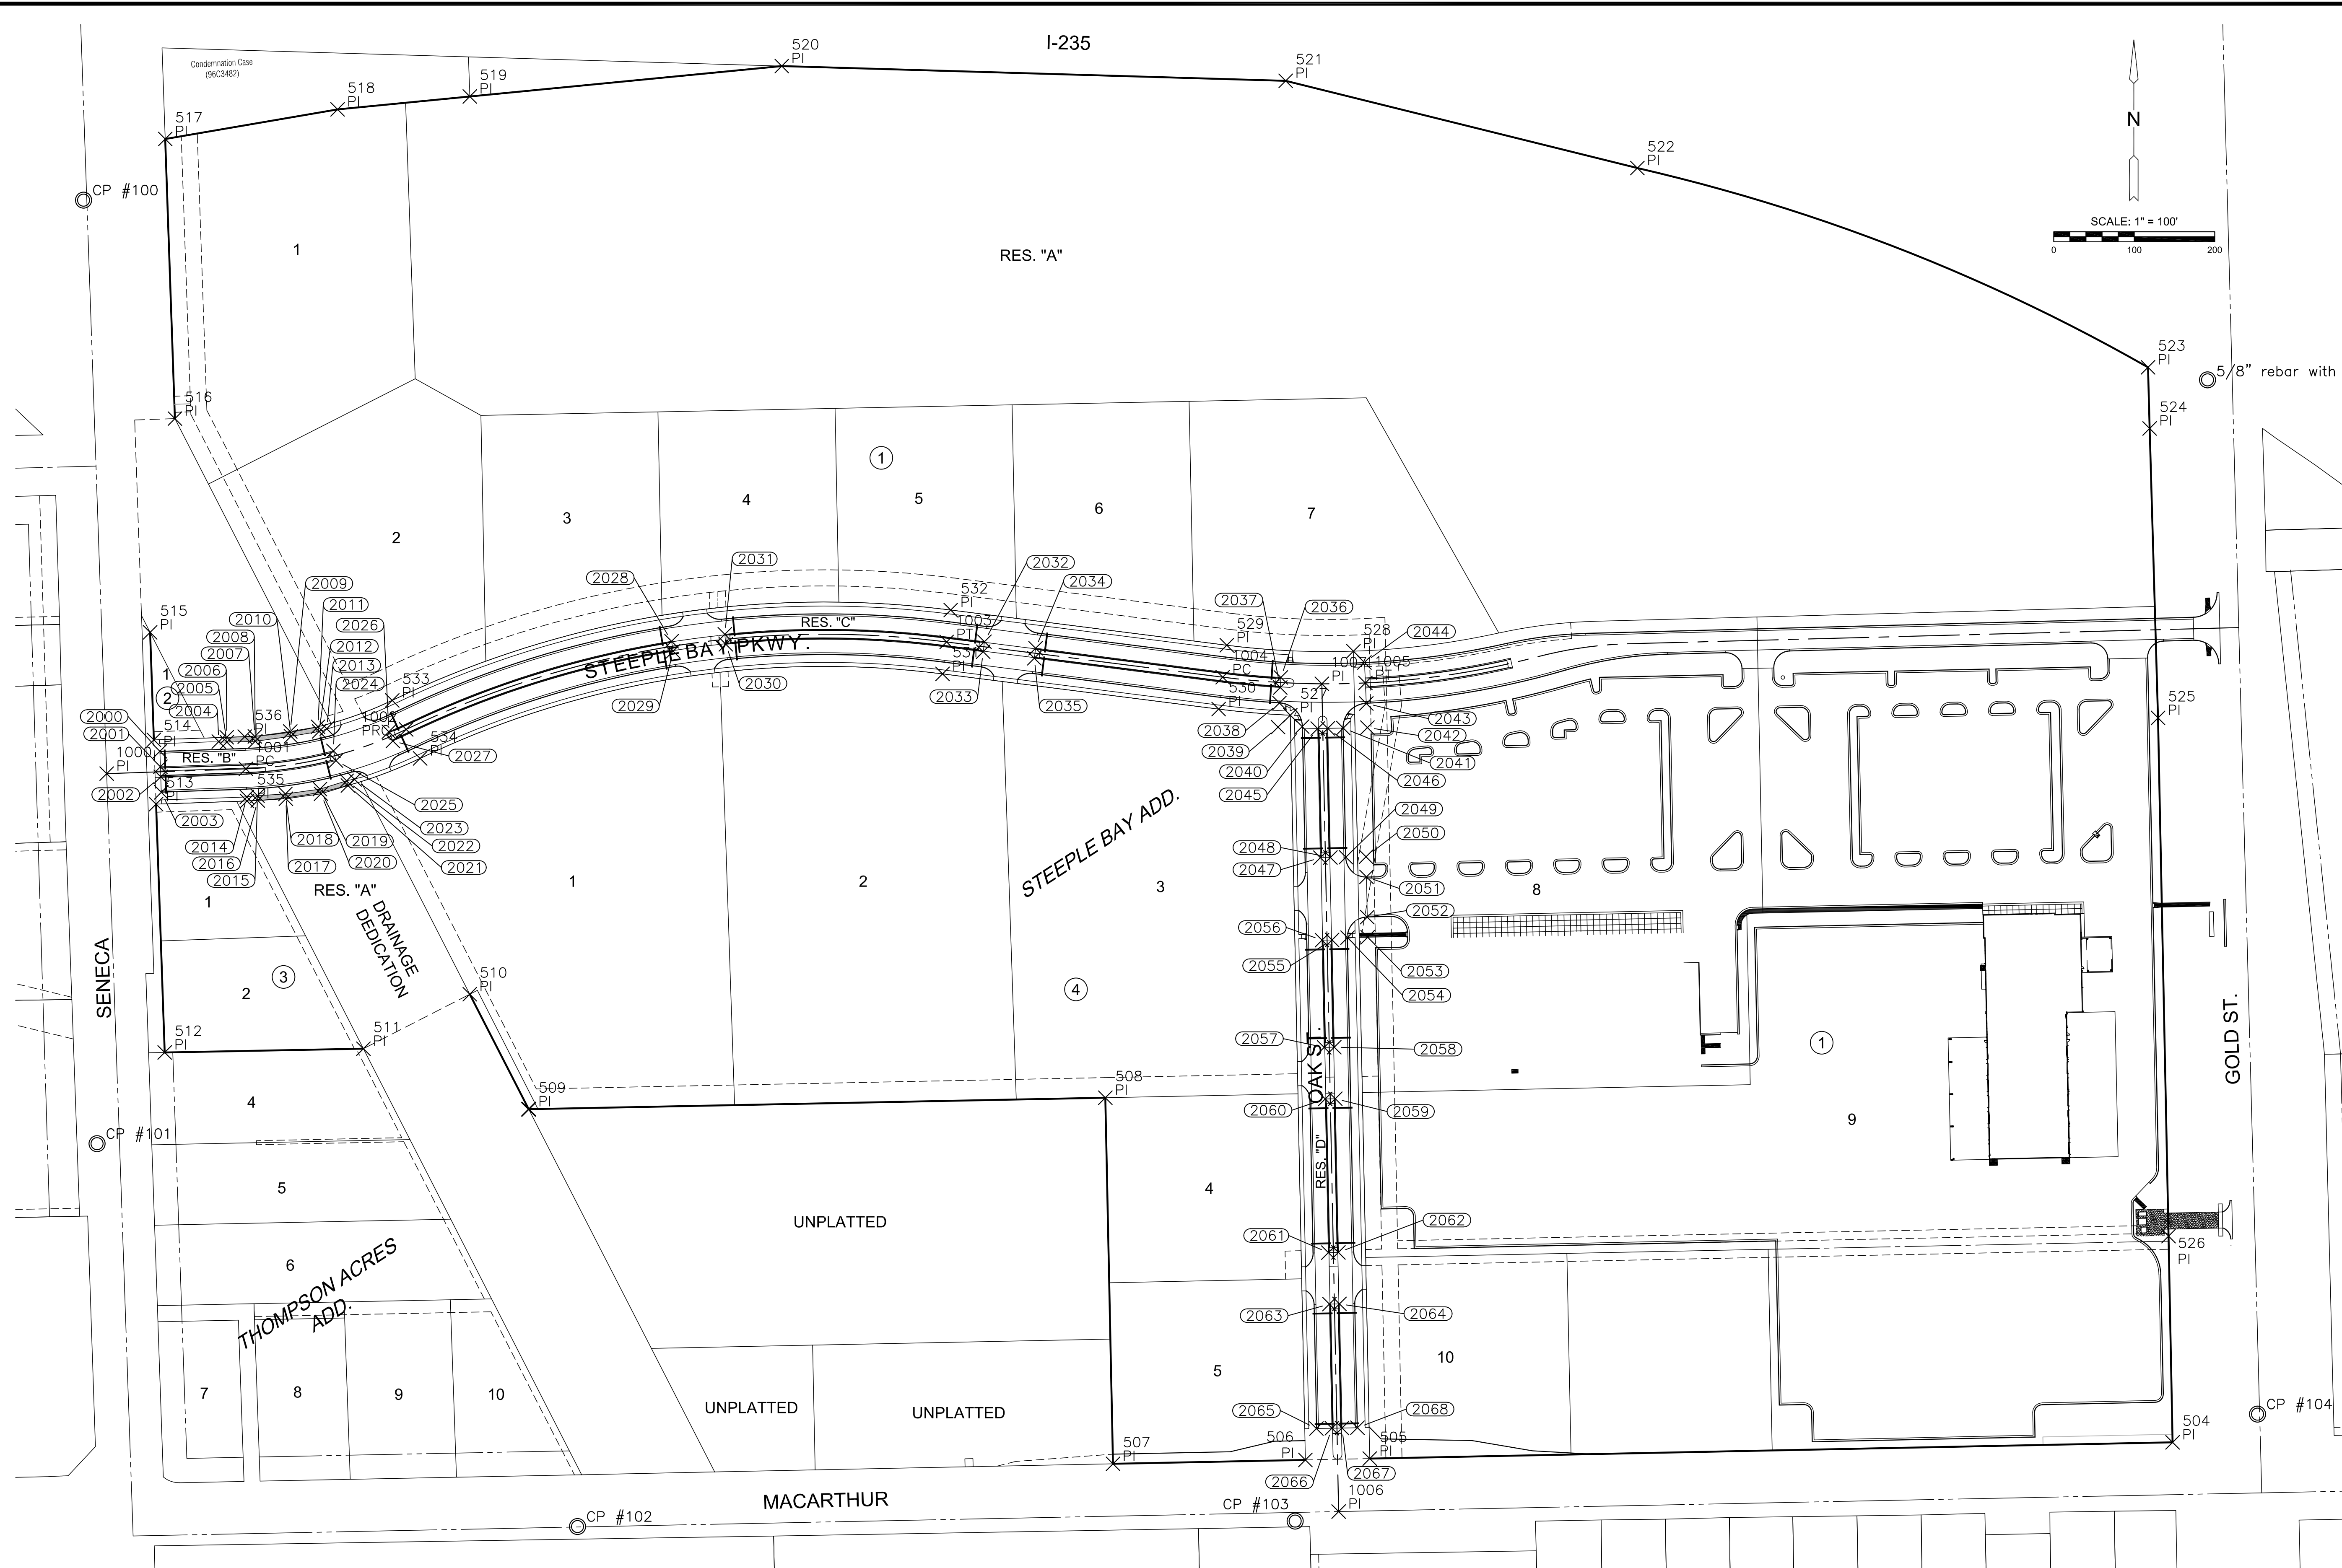

PAVING & INCIDENTAL DRAINAGE FOR
STEEPLE BAY ADDITION
 WICHITA, KANSAS

©2018
 MKEC Engineering
 All Rights Reserved
 www.mkec.com
 These drawings and their contents, including, but not limited to, all concepts, designs, & ideas are the exclusive property of MKEC Engineering (MKEC), and may not be used or reproduced in any way without the express consent of MKEC.

BUBBLE MAP

PROJECT NO.	472-85452	
DATE	DEC. 2018	
SCALE	1"=100'	
DESIGNED	DRAWN	CHECKED
SPE	WNJ	SPE

NO.	REVISION	DATE

SHEET NO.
 15 OF 35

EVERY ATTEMPT HAS BEEN MADE TO INSURE ALL COORDINATE VALUES SHOWN ARE AN ACCURATE AND TRUE REPRESENTATION OF THE CURRENT PLANS. ALL VALUES ARE TO BE CONFIRMED WITH THE FINAL SIGNED PLAN SET BEFORE USE.