



**BENCHMARKS:**  
 BM #1: Small RR spike in NW face of PP, 5.4' NW of the most westerly corner of Lot 1, Block A, Grace Park Addition.  
 Elev. = 158.64 City Datum

BM #2: "□" on top of curb SE corner of Res. "G", Cedarview Addition.  
 Elev. = 161.87 City Datum

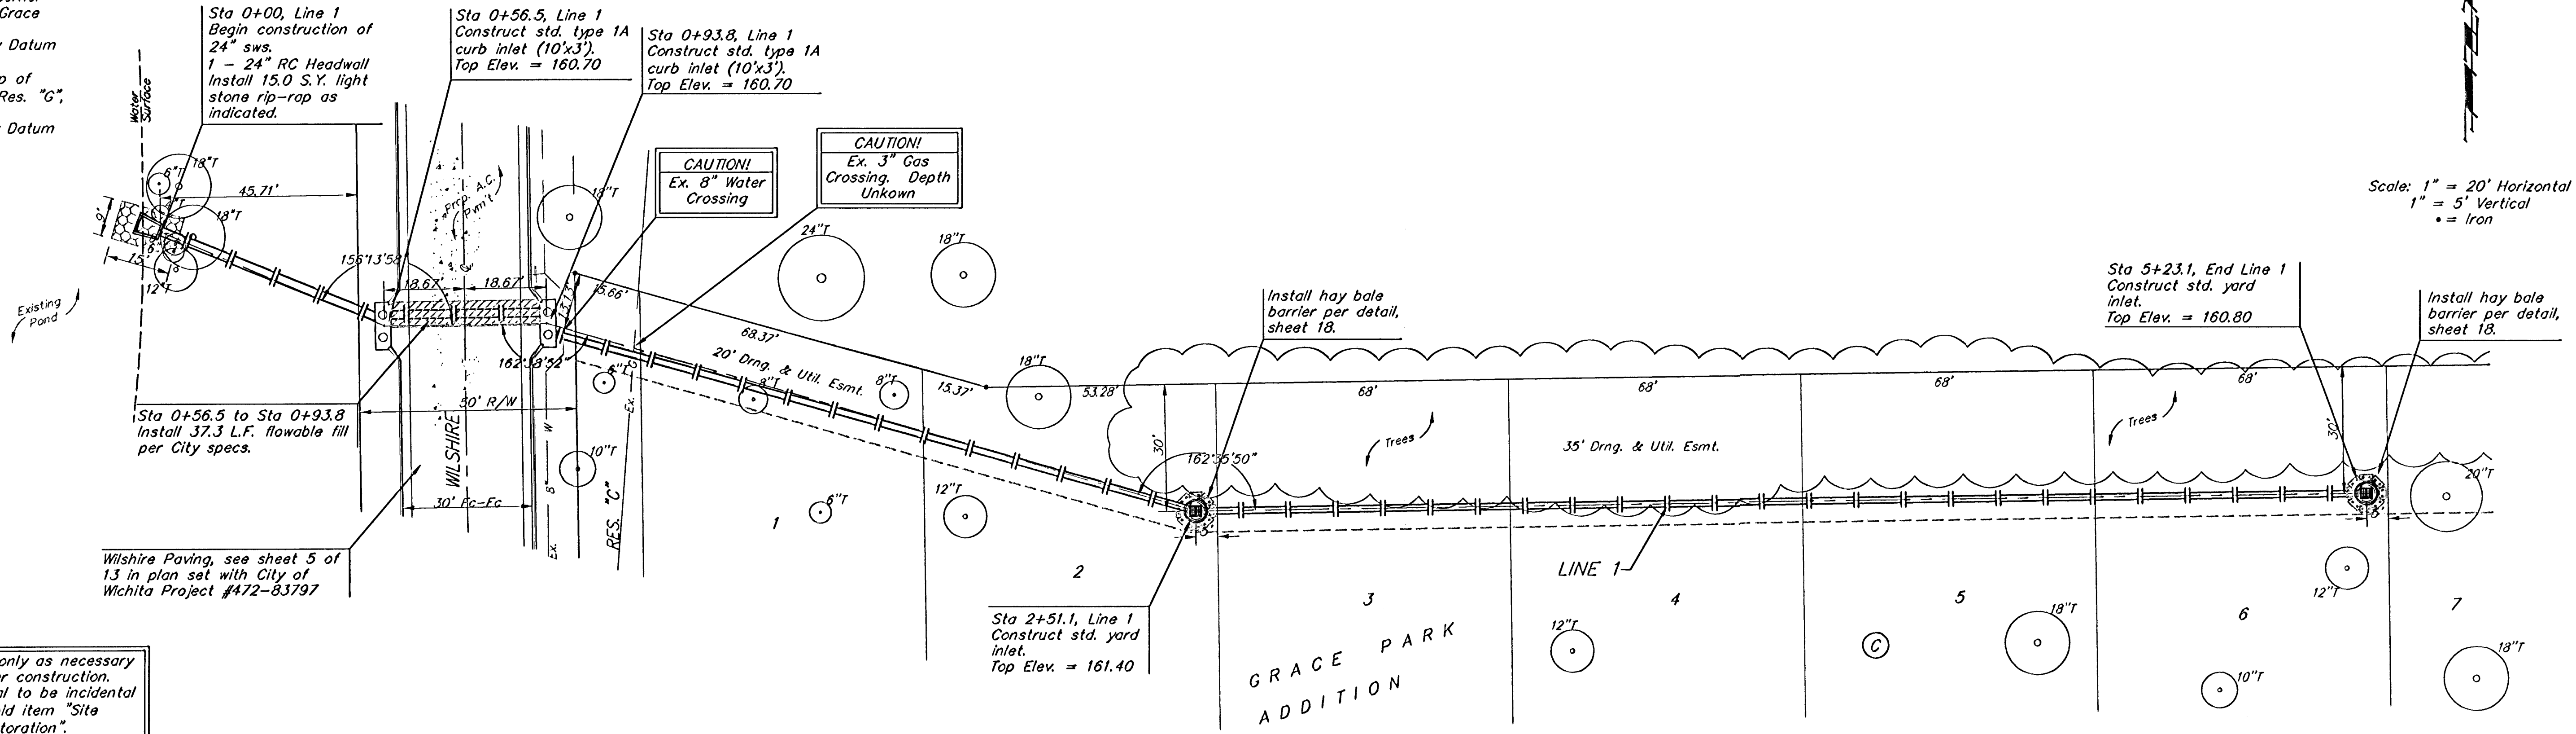

Remove trees only as necessary for storm sewer construction. Cost of removal to be incidental to lump sum bid item "Site Clearing & Restoration".

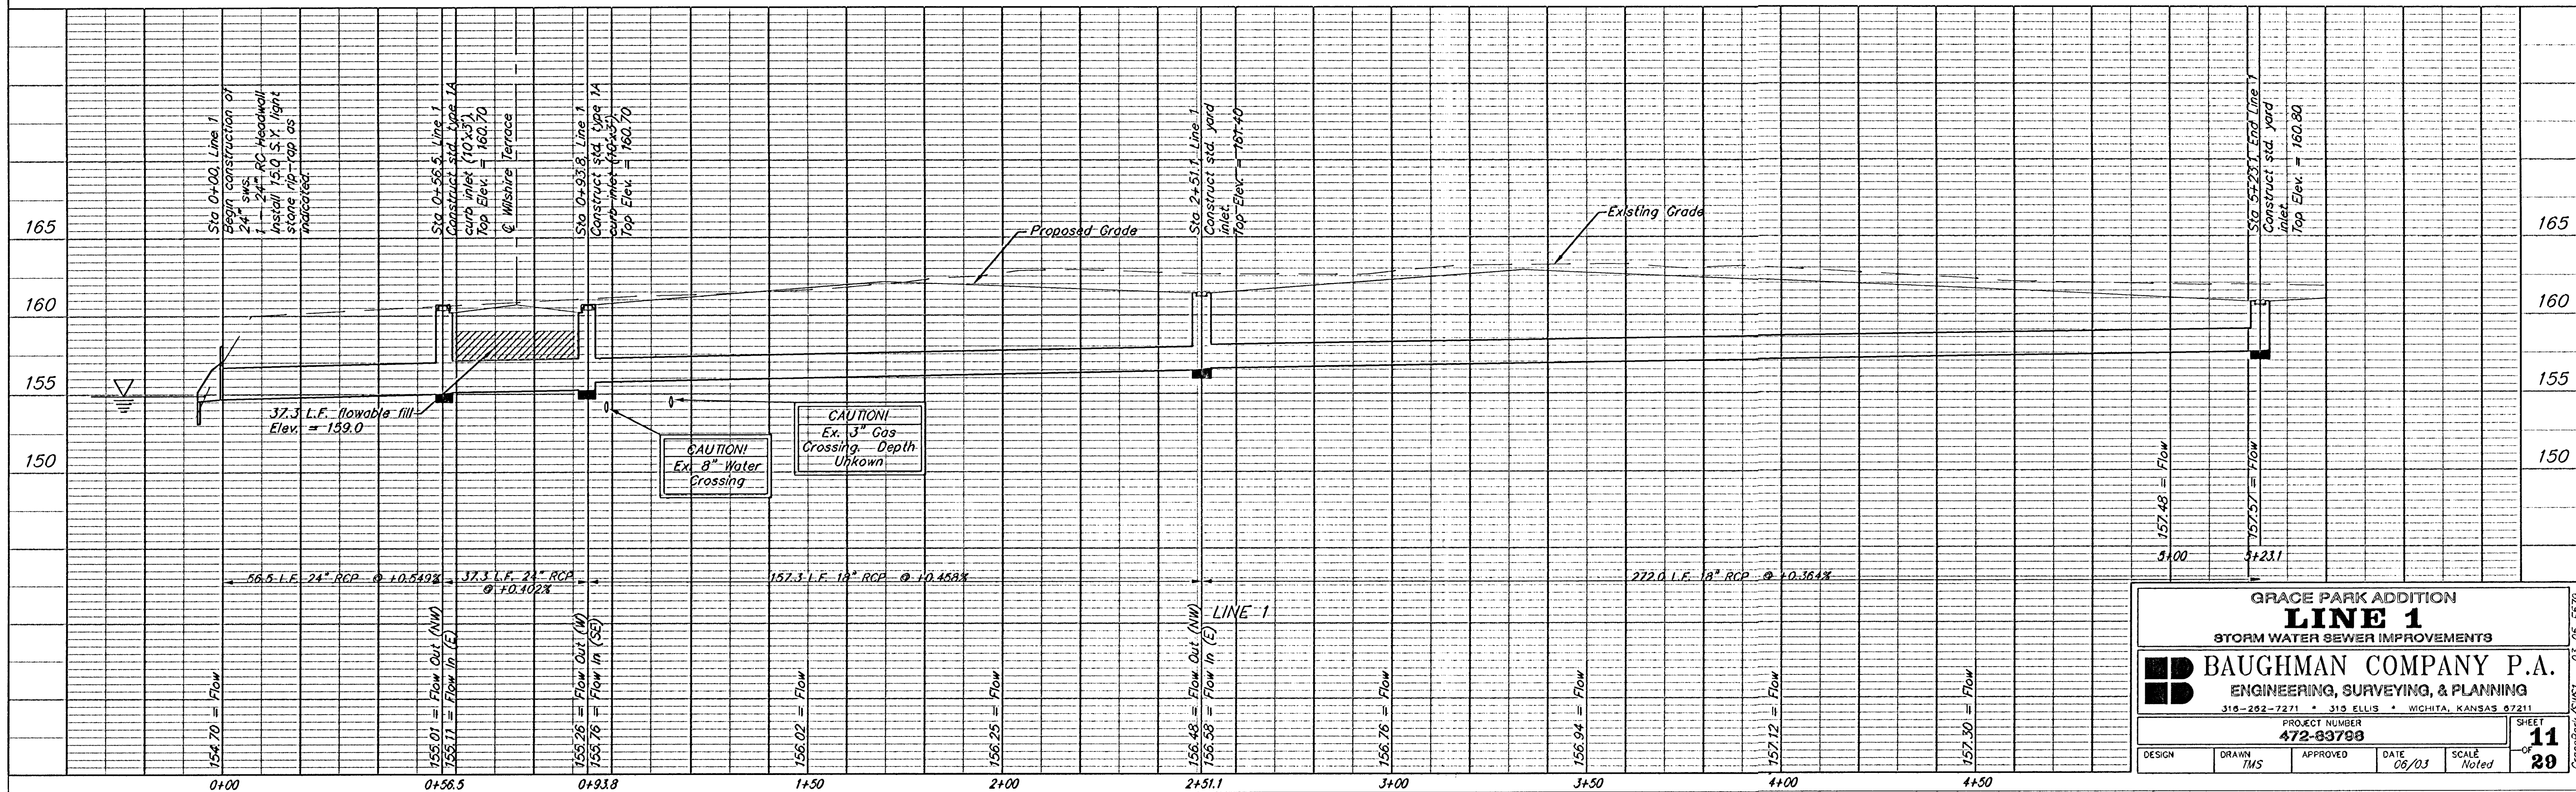

**GRACE PARK ADDITION**  
**LINE 1**  
 STORM WATER SEWER IMPROVEMENTS

**BAUGHMAN COMPANY P.A.**  
 ENGINEERING, SURVEYING, & PLANNING  
 316-292-7271 • 315 ELLIS • WICHITA, KANSAS 67211

PROJECT NUMBER  
**472-83788**

DESIGN	DRAWN TMS	APPROVED	DATE 06/03
			SCALE Noted

SHEET  
 OF  
**11**  
 OF  
**29**

03-05-5979  
 GracePark SW187