


BENCHMARKS:
 BM #1: Small RR spike in NW face of PP, 5.4' NW of the most westerly corner of Lot 1, Block A, Grace Park Addition.
 Elev. = 153.64 City Datum


BM #2: "□" on top of curb SE corner of Res. "G", Cedarview Addition.
 Elev. = 161.87 City Datum

Pond Data:
 Static WS elev. = 148.5
 100-yr WS elev. = 150.2

Remove trees only as necessary for storm sewer construction. Cost of removal to be incidental to lump sum bid item "Site Clearing & Restoration".

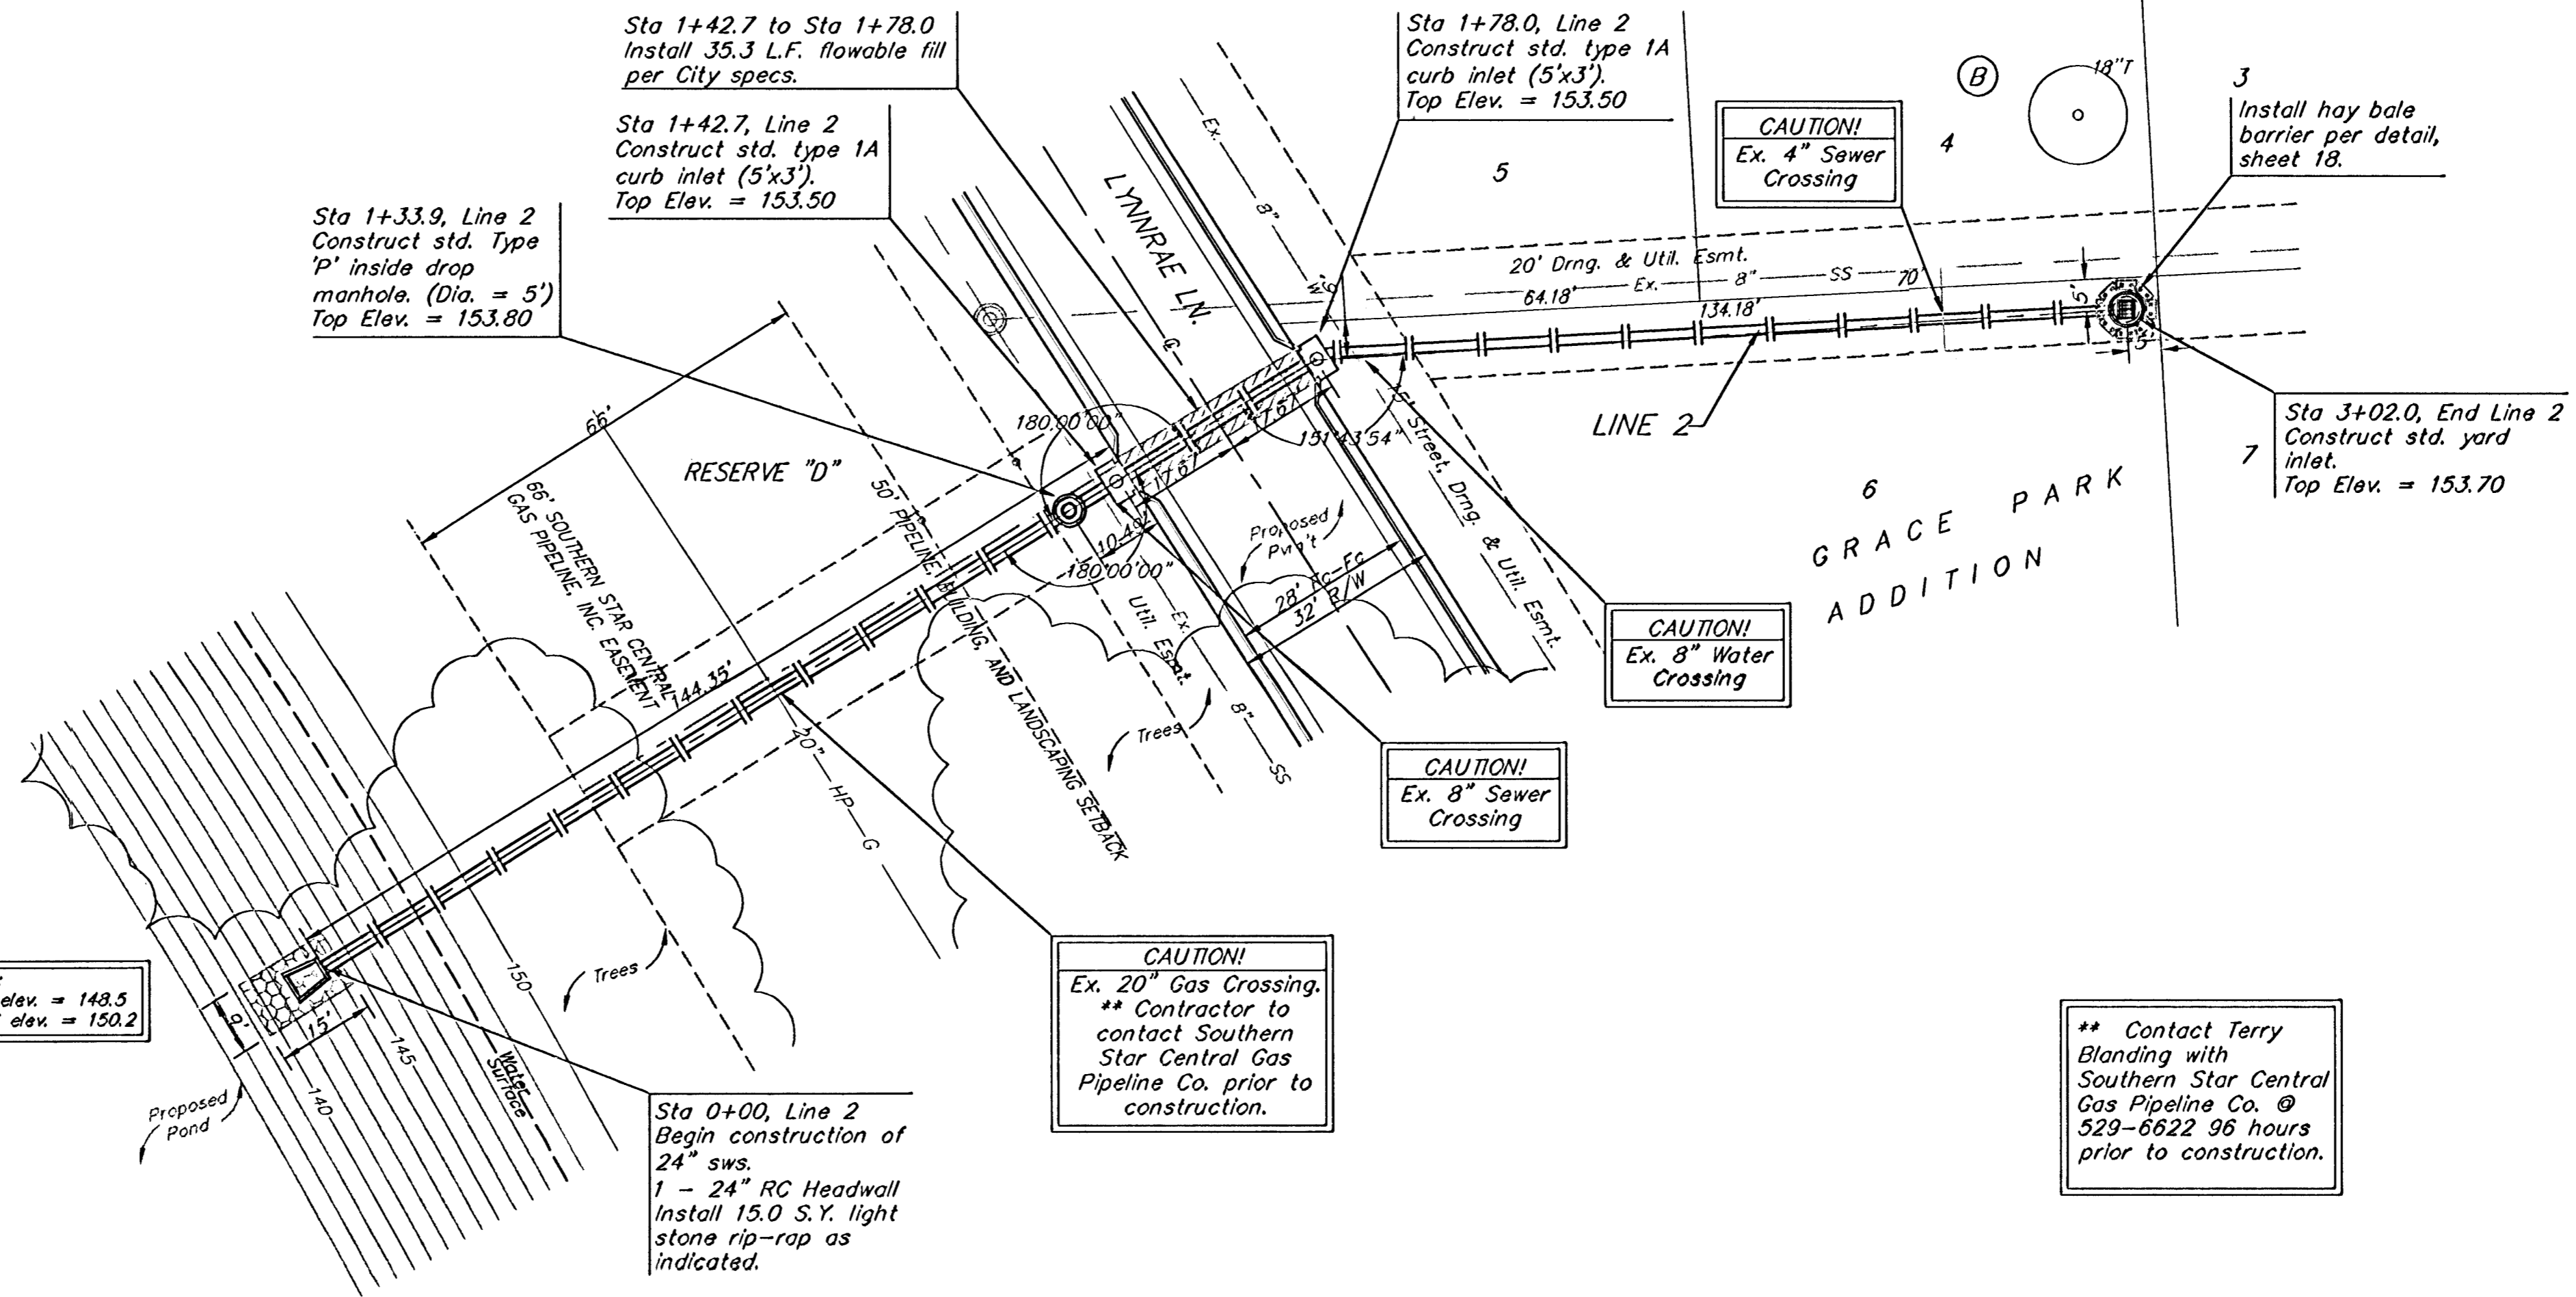

Scale: 1" = 20' Horizontal
 1" = 5' Vertical
 • = Iron

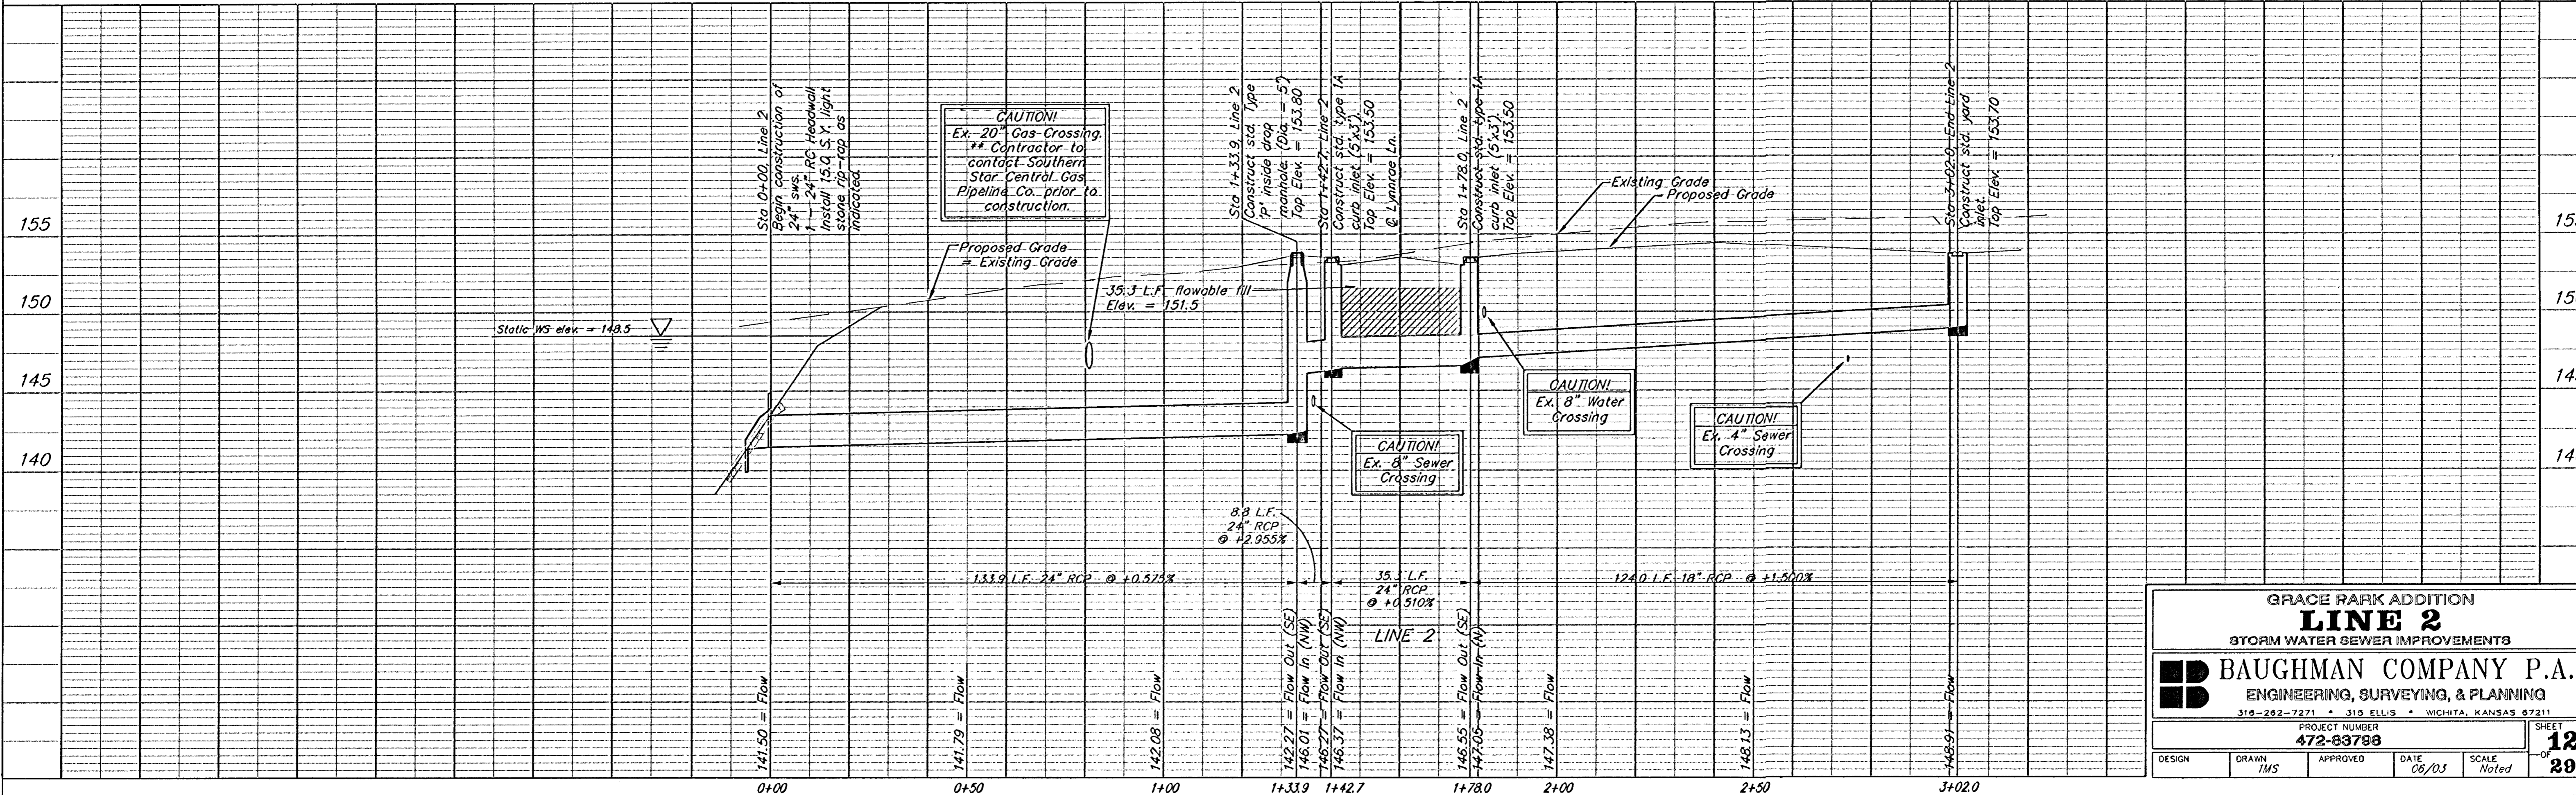

GRACE PARK ADDITION
LINE 2
 STORM WATER SEWER IMPROVEMENTS

BAUGHMAN COMPANY P.A.
 ENGINEERING, SURVEYING, & PLANNING
 316-282-7271 • 315 ELLIS • WICHITA, KANSAS 67211

PROJECT NUMBER: 472-03788
 SHEET: 12 OF 29

DESIGN: TMS
 DRAWN: TMS
 APPROVED: [Signature]
 DATE: 06/03
 SCALE: Noted