




4+50

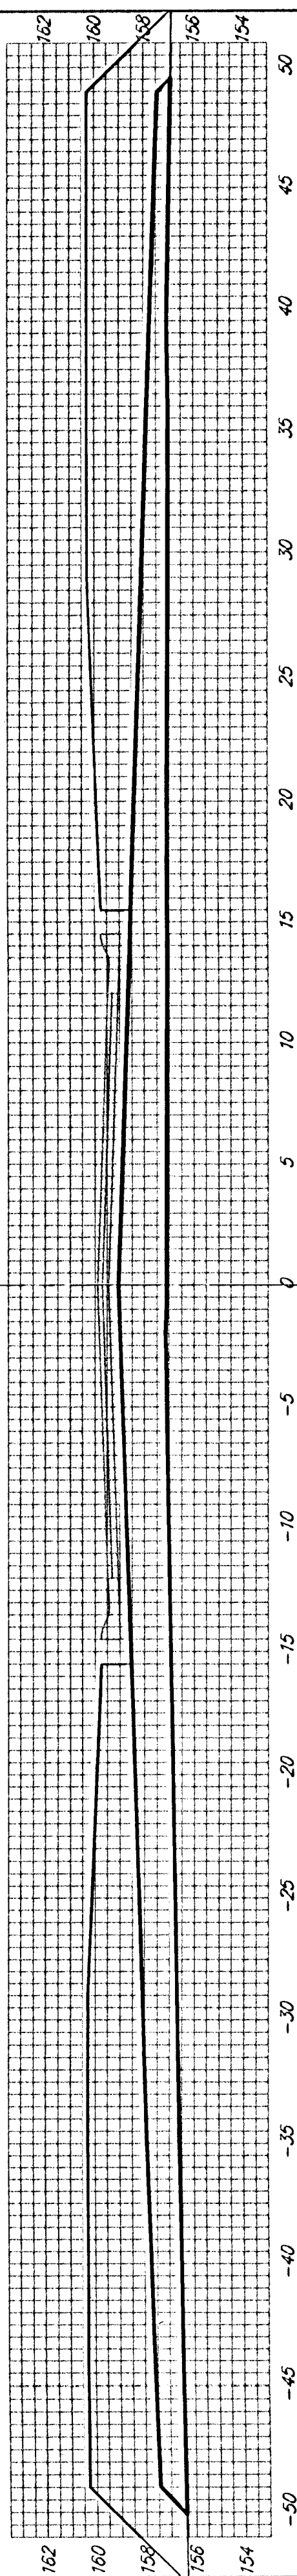


4+00

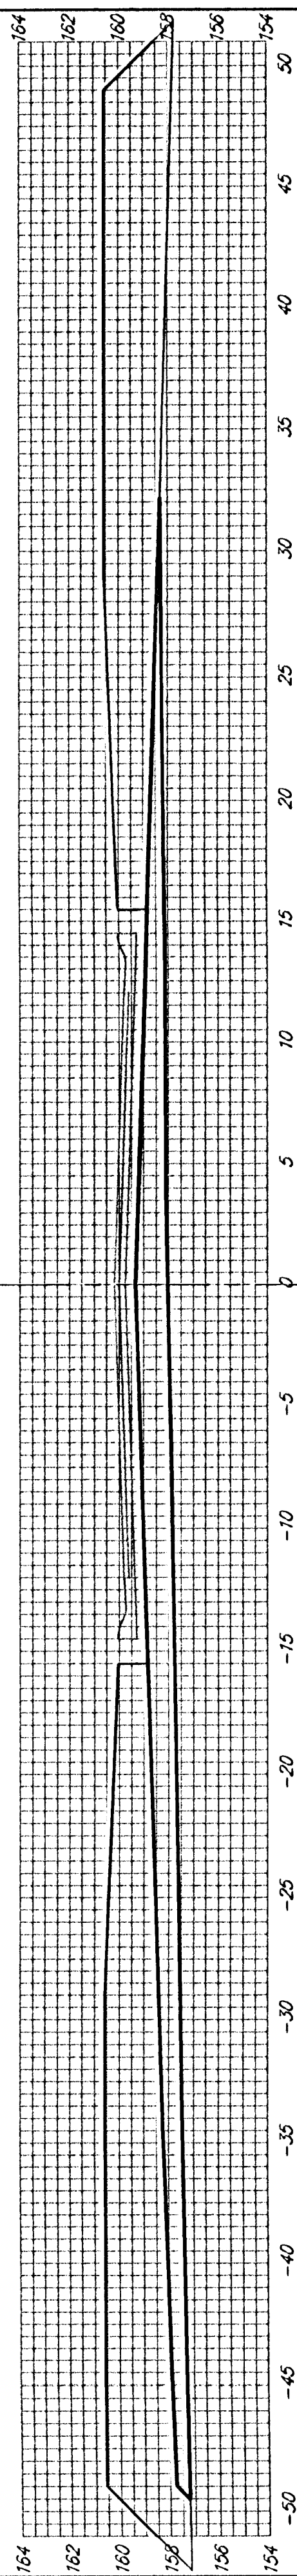


3+50

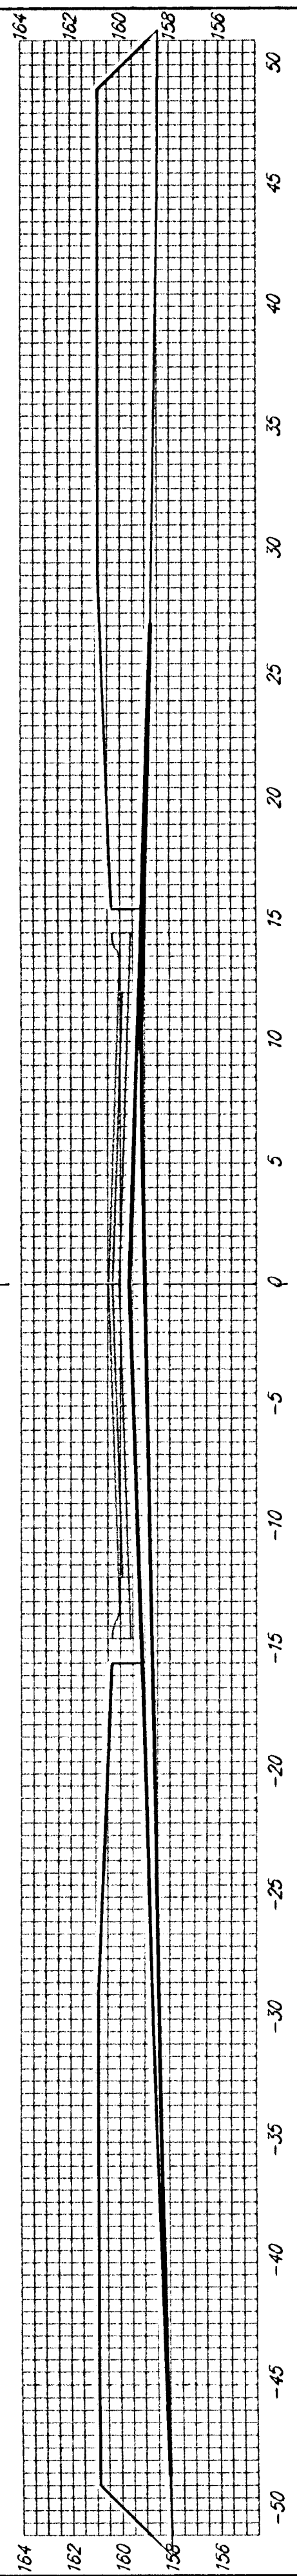


3+00

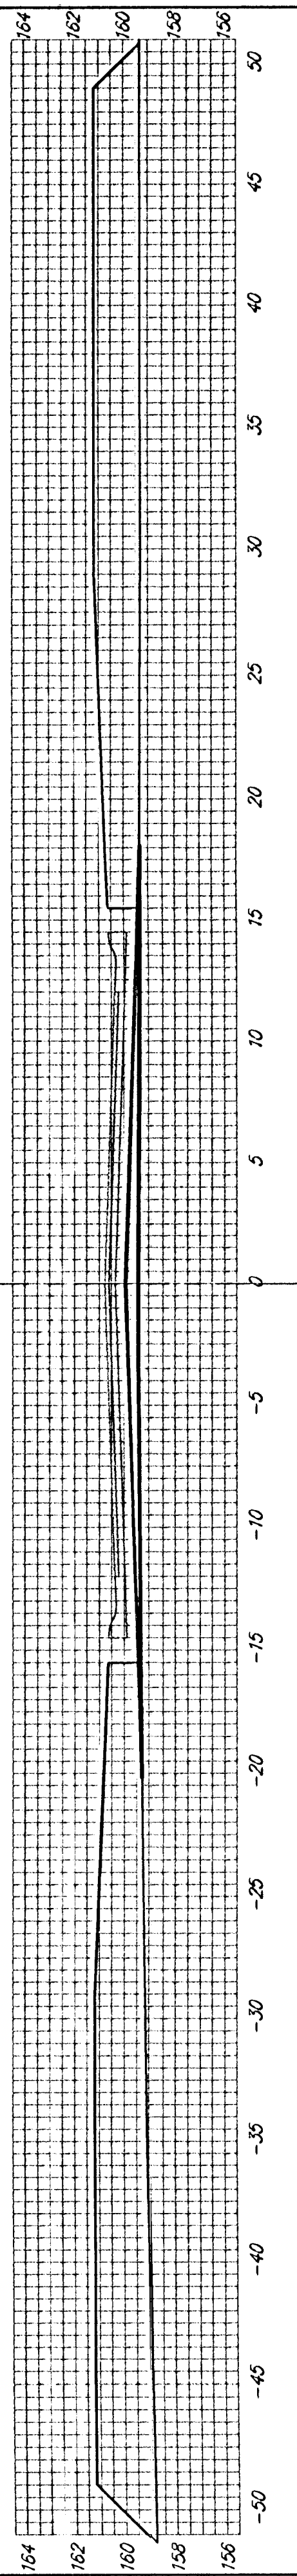


2+50

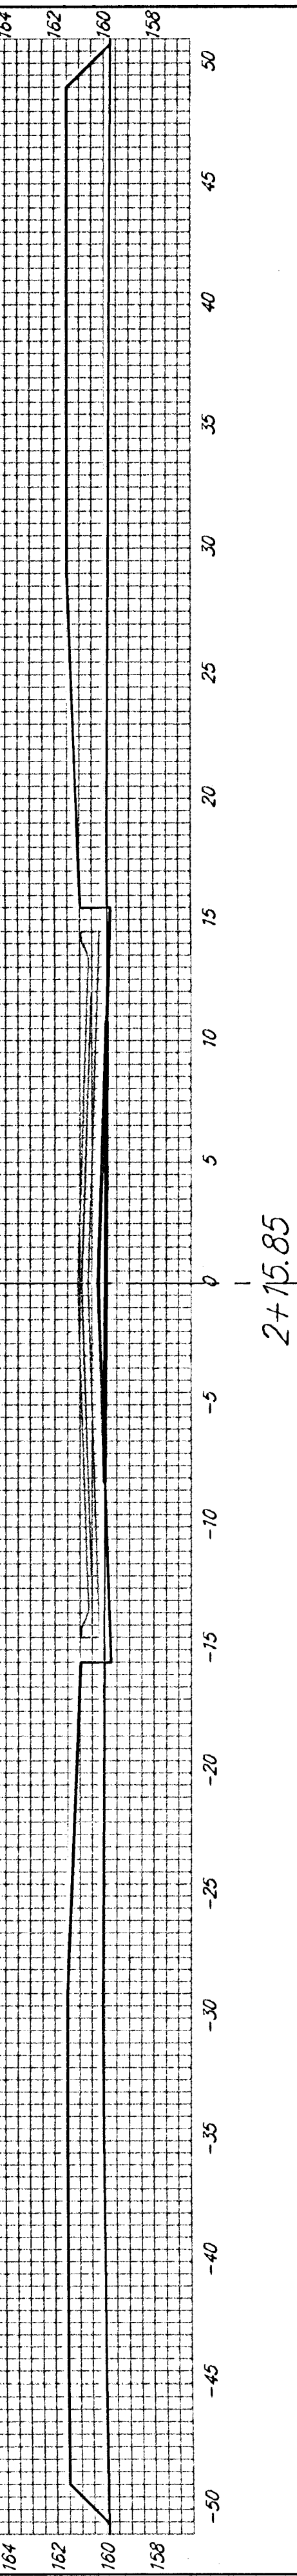

2+15.85

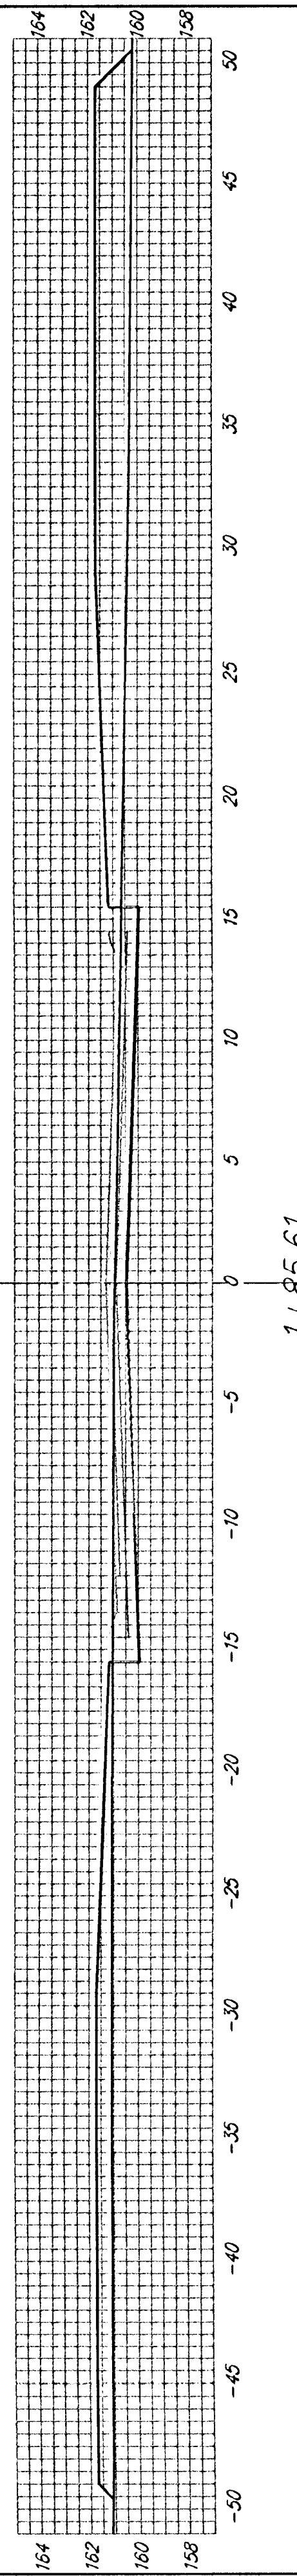


1+85.61

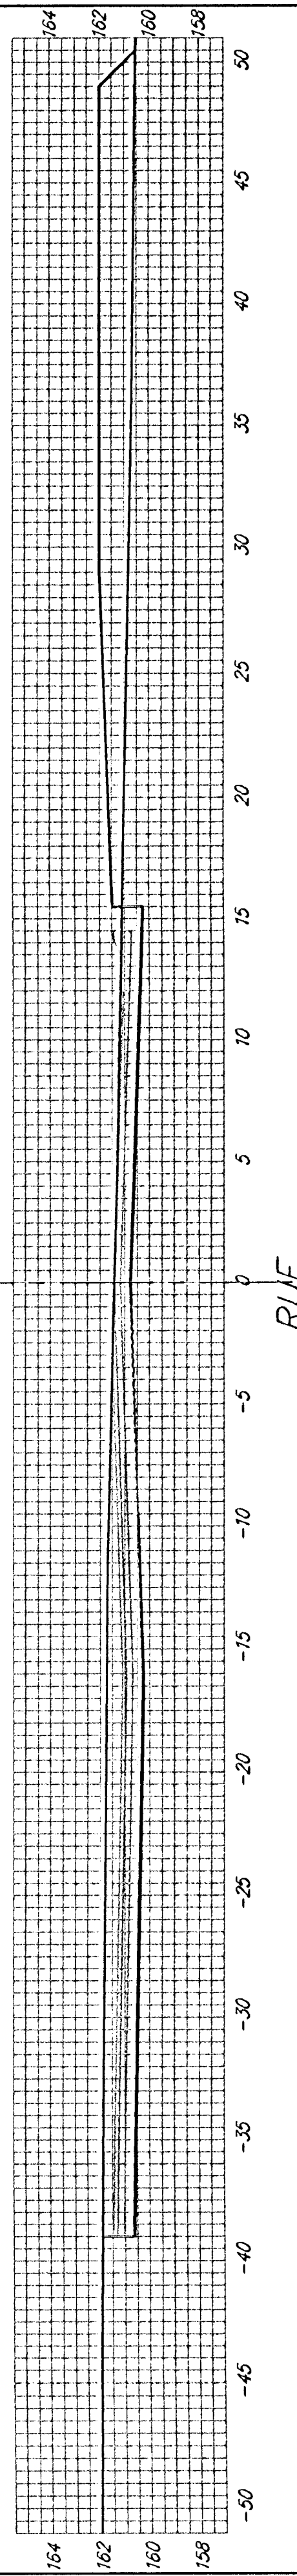


RUE


1+56.90

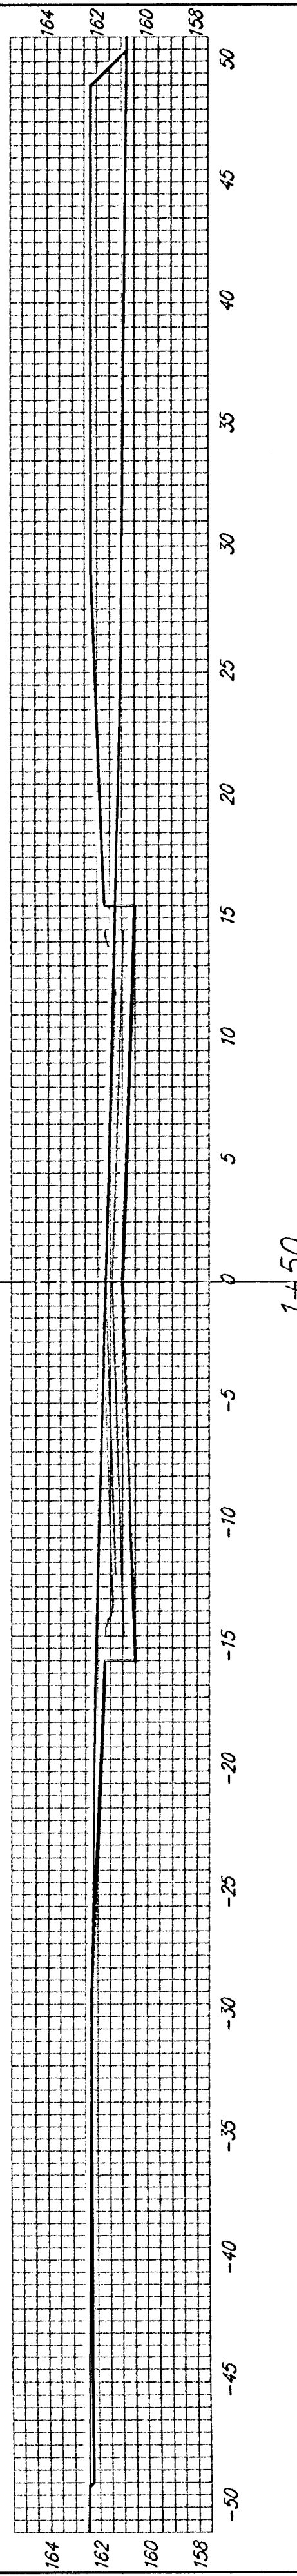

1+50

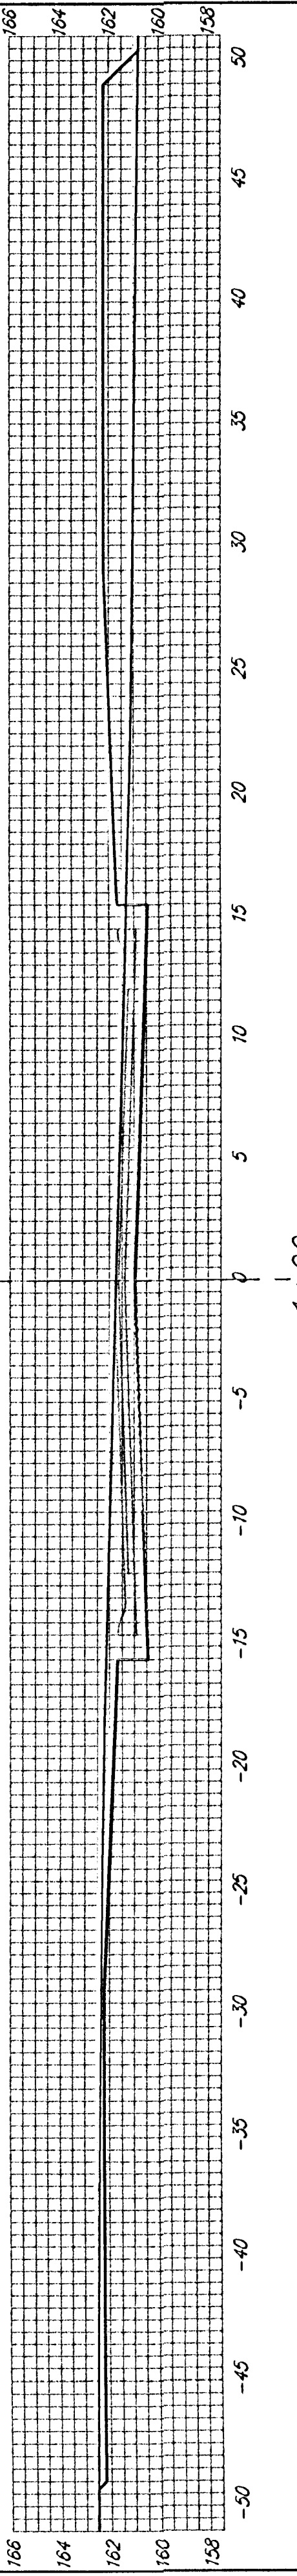

1+00

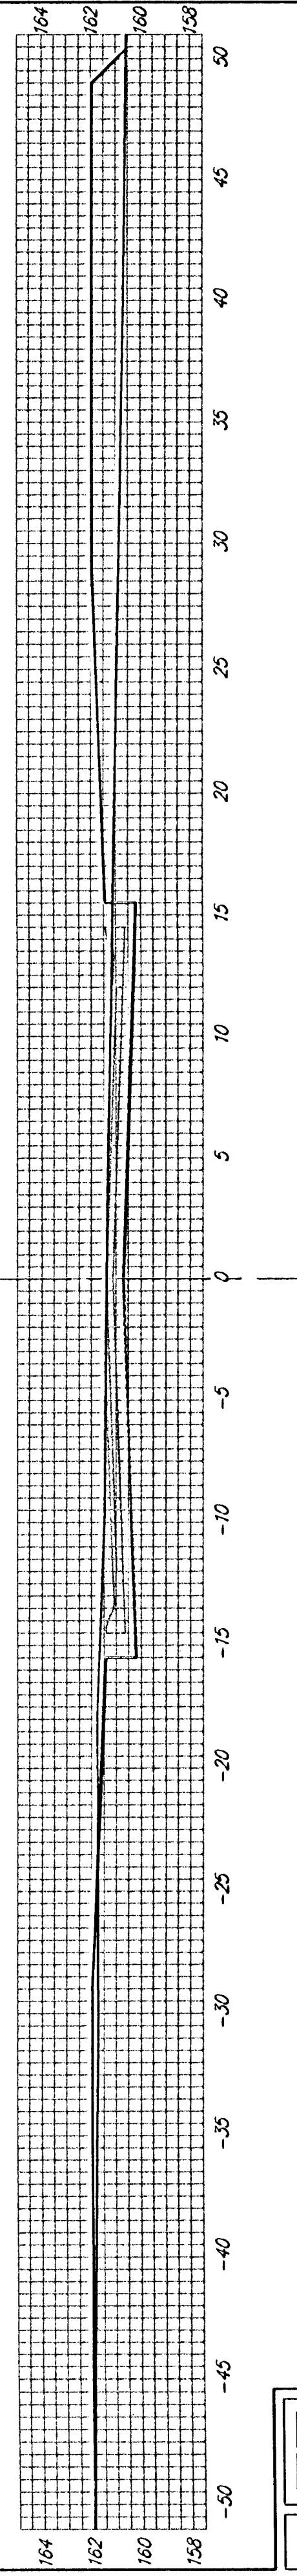

BAYLEY