


BM #1: Small RR spike in NW face of PP, 5.4' NW of the most westerly corner of Lot 1, Block A, Grace Park Addition.  
Elev. = 158.64 City Datum

BM #2: "□" on top of curb SE corner of Res. "C", Cedarview Addition.  
Elev. = 161.87 City Datum


BM #3: "□" Centerline face of Curb Inlet, South side of Lincoln and Bedford Ct. extended North.  
Elev. = 163.78

Scale: 1" = 20'  
• = Iron

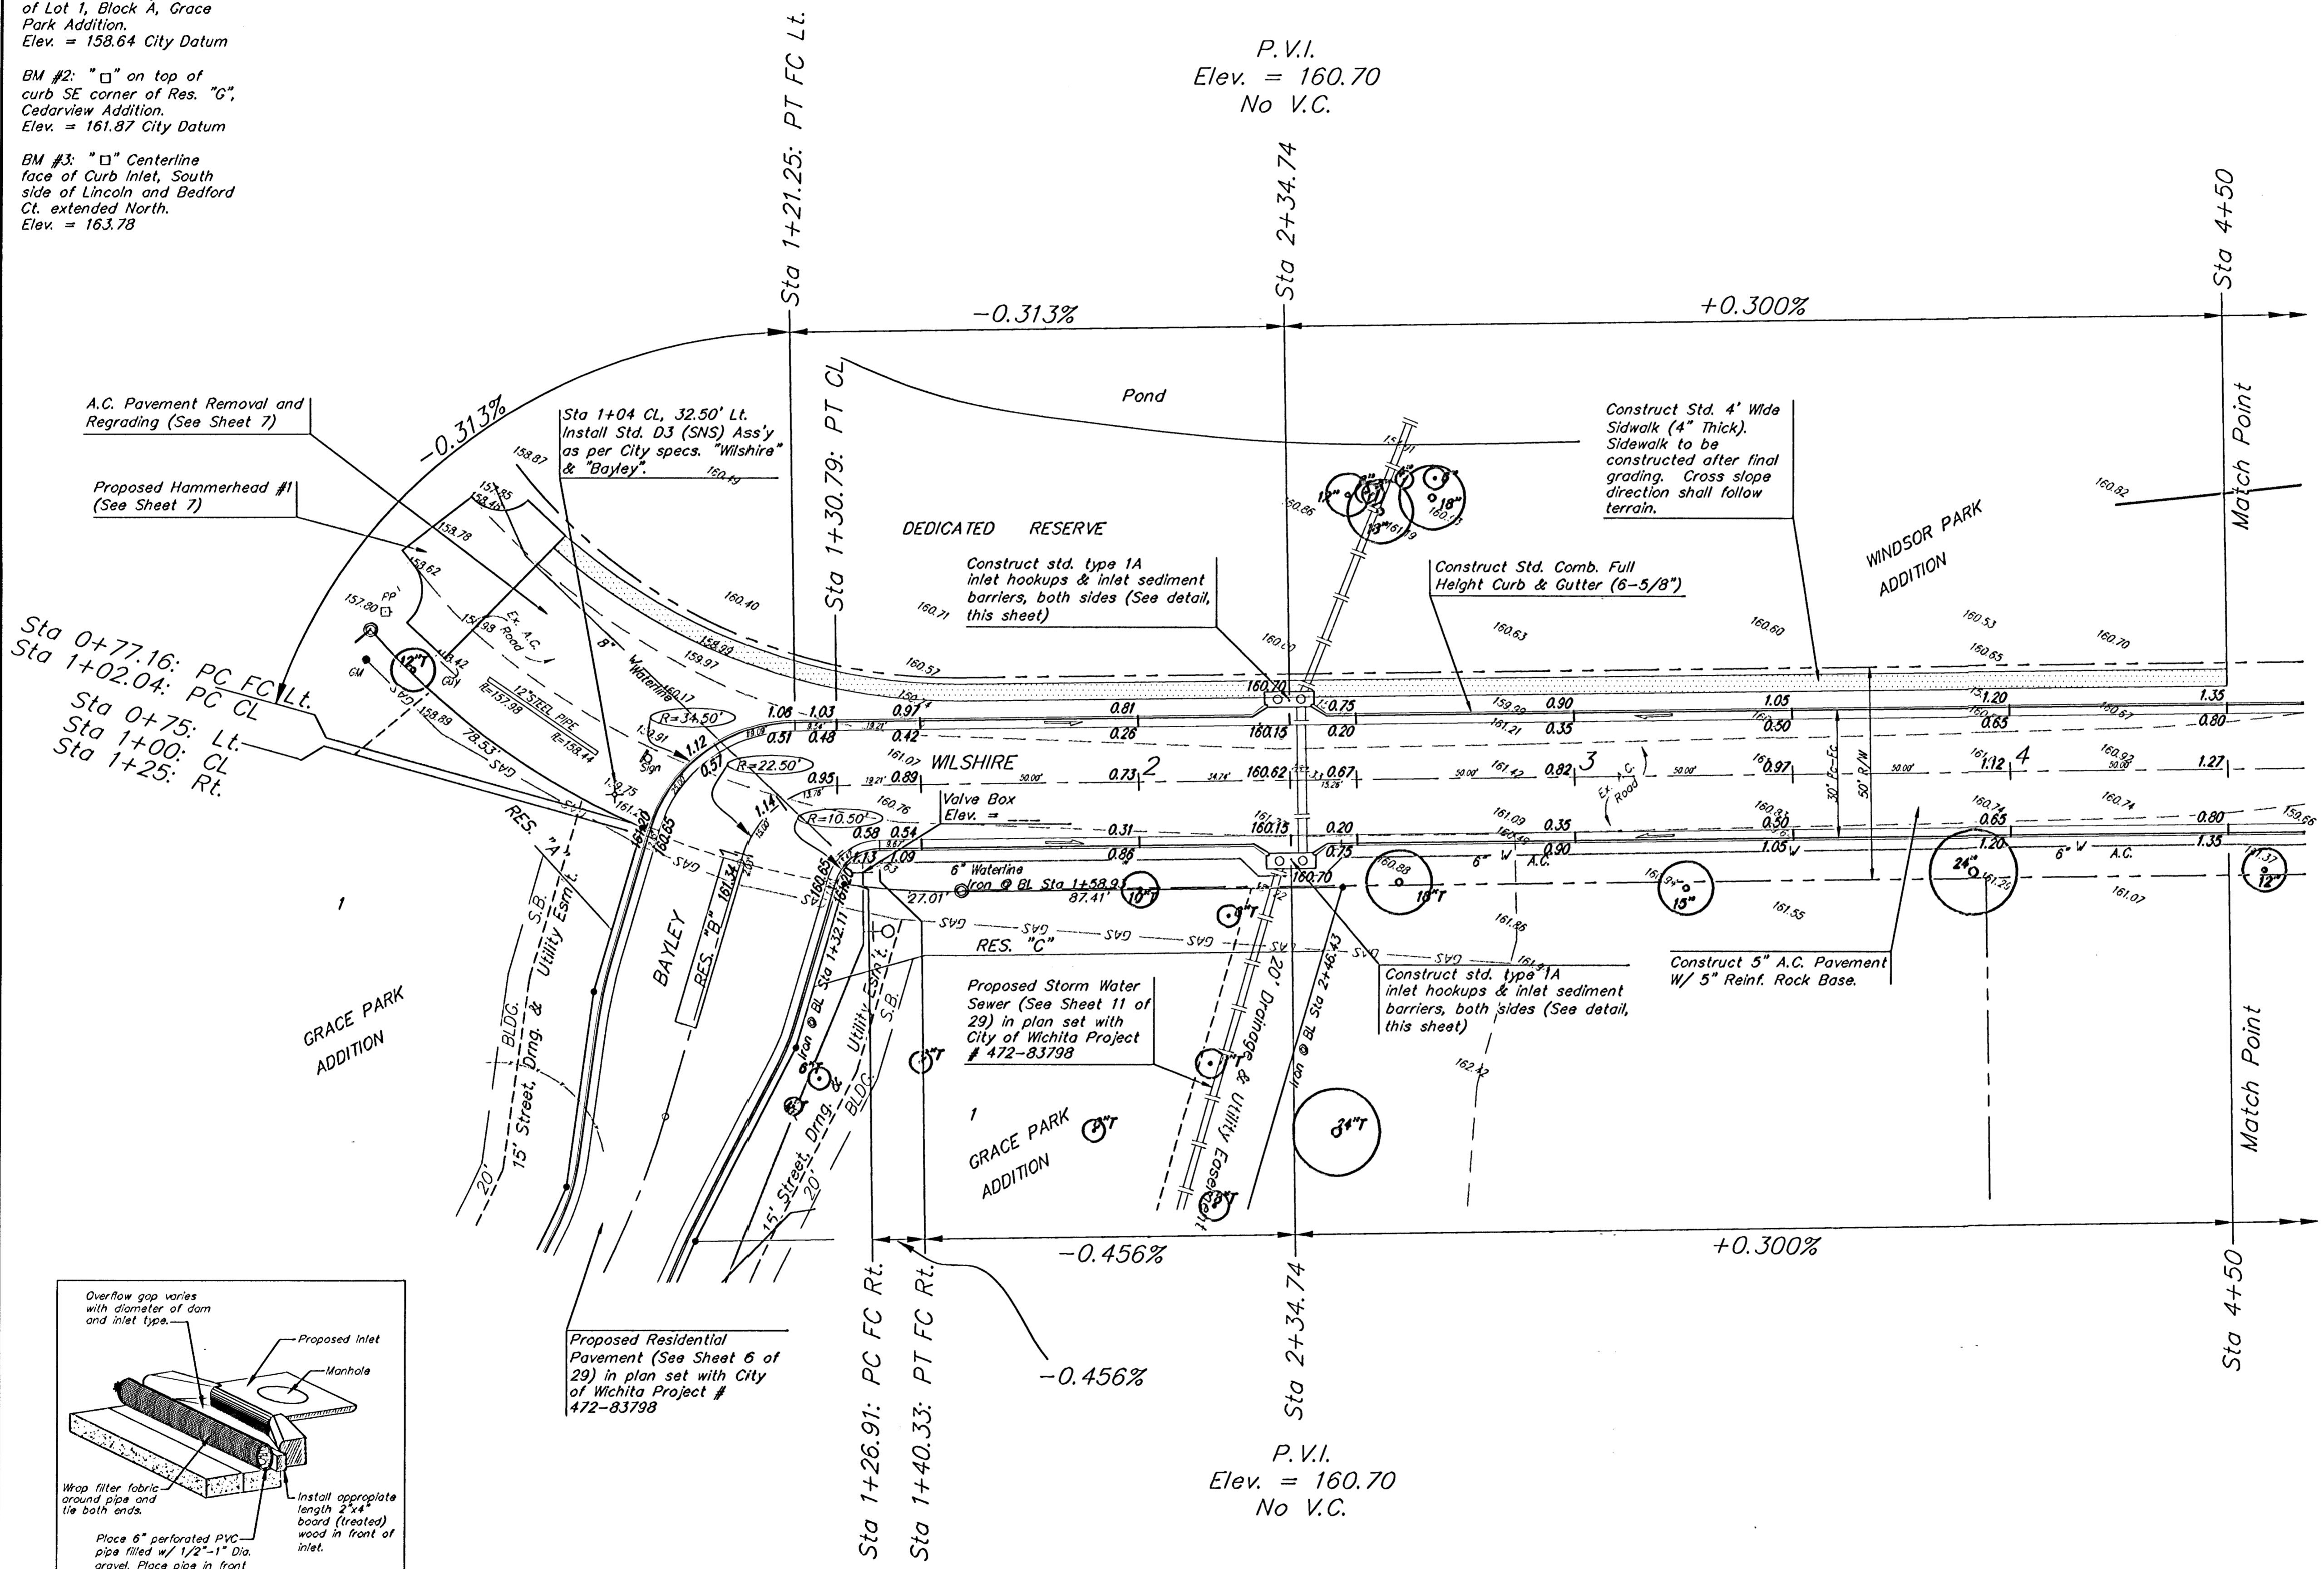

Sta 0+77.16: PC FC Lt.  
Sta 1+02.04: PC CL  
Sta 0+75: Lt.  
Sta 1+00: CL  
Sta 1+25: Rt.

REGRADE RIGHT-OF-WAYS AS NEEDED. PROVIDE POSITIVE FLOW FROM RIGHT-OF-WAY TO CURB OR CURB TO POND.

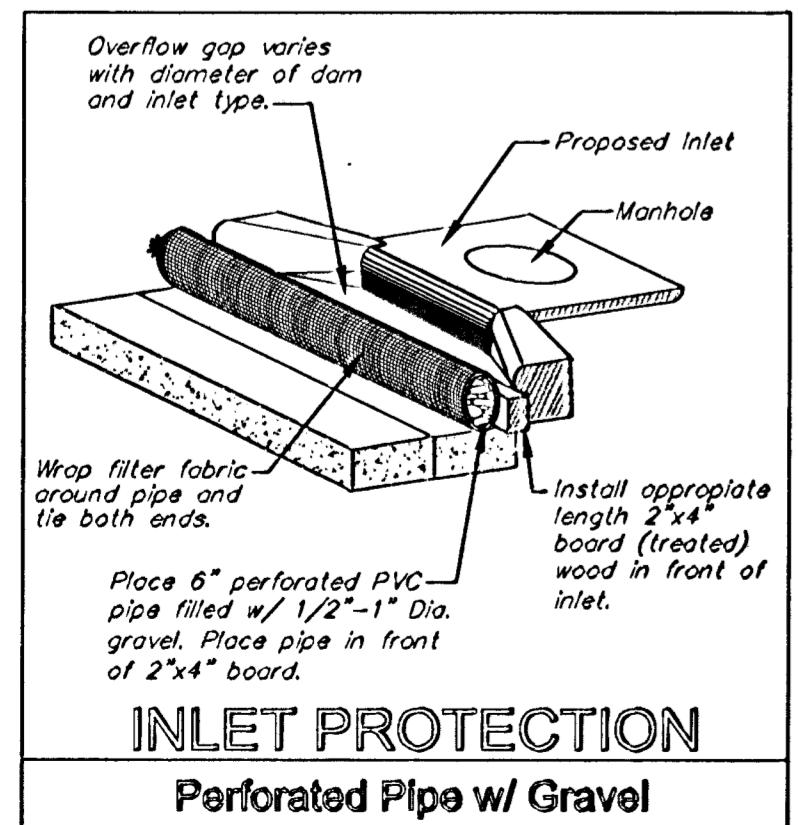

Remove trees only as necessary for street construction. Cost of removal to be incidental to lump sum bid item "Site Clearing & Restoration".

GRACE PARK ADDITION  
**WILSHIRE**  
STA 1+00 to 4+50

**BAUGHMAN COMPANY P.A.**  
ENGINEERING, SURVEYING, & PLANNING  
315-292-7271 • 315 ELLIS • WICHITA, KANSAS 67211

PROJECT NUMBER  
**472-83797**

DESIGN: MWS  
DRAWN: MWS  
APPROVED: [Signature]  
DATE: 06/03  
SCALE: Noted

SHEET  
**5**  
OF  
**18**