
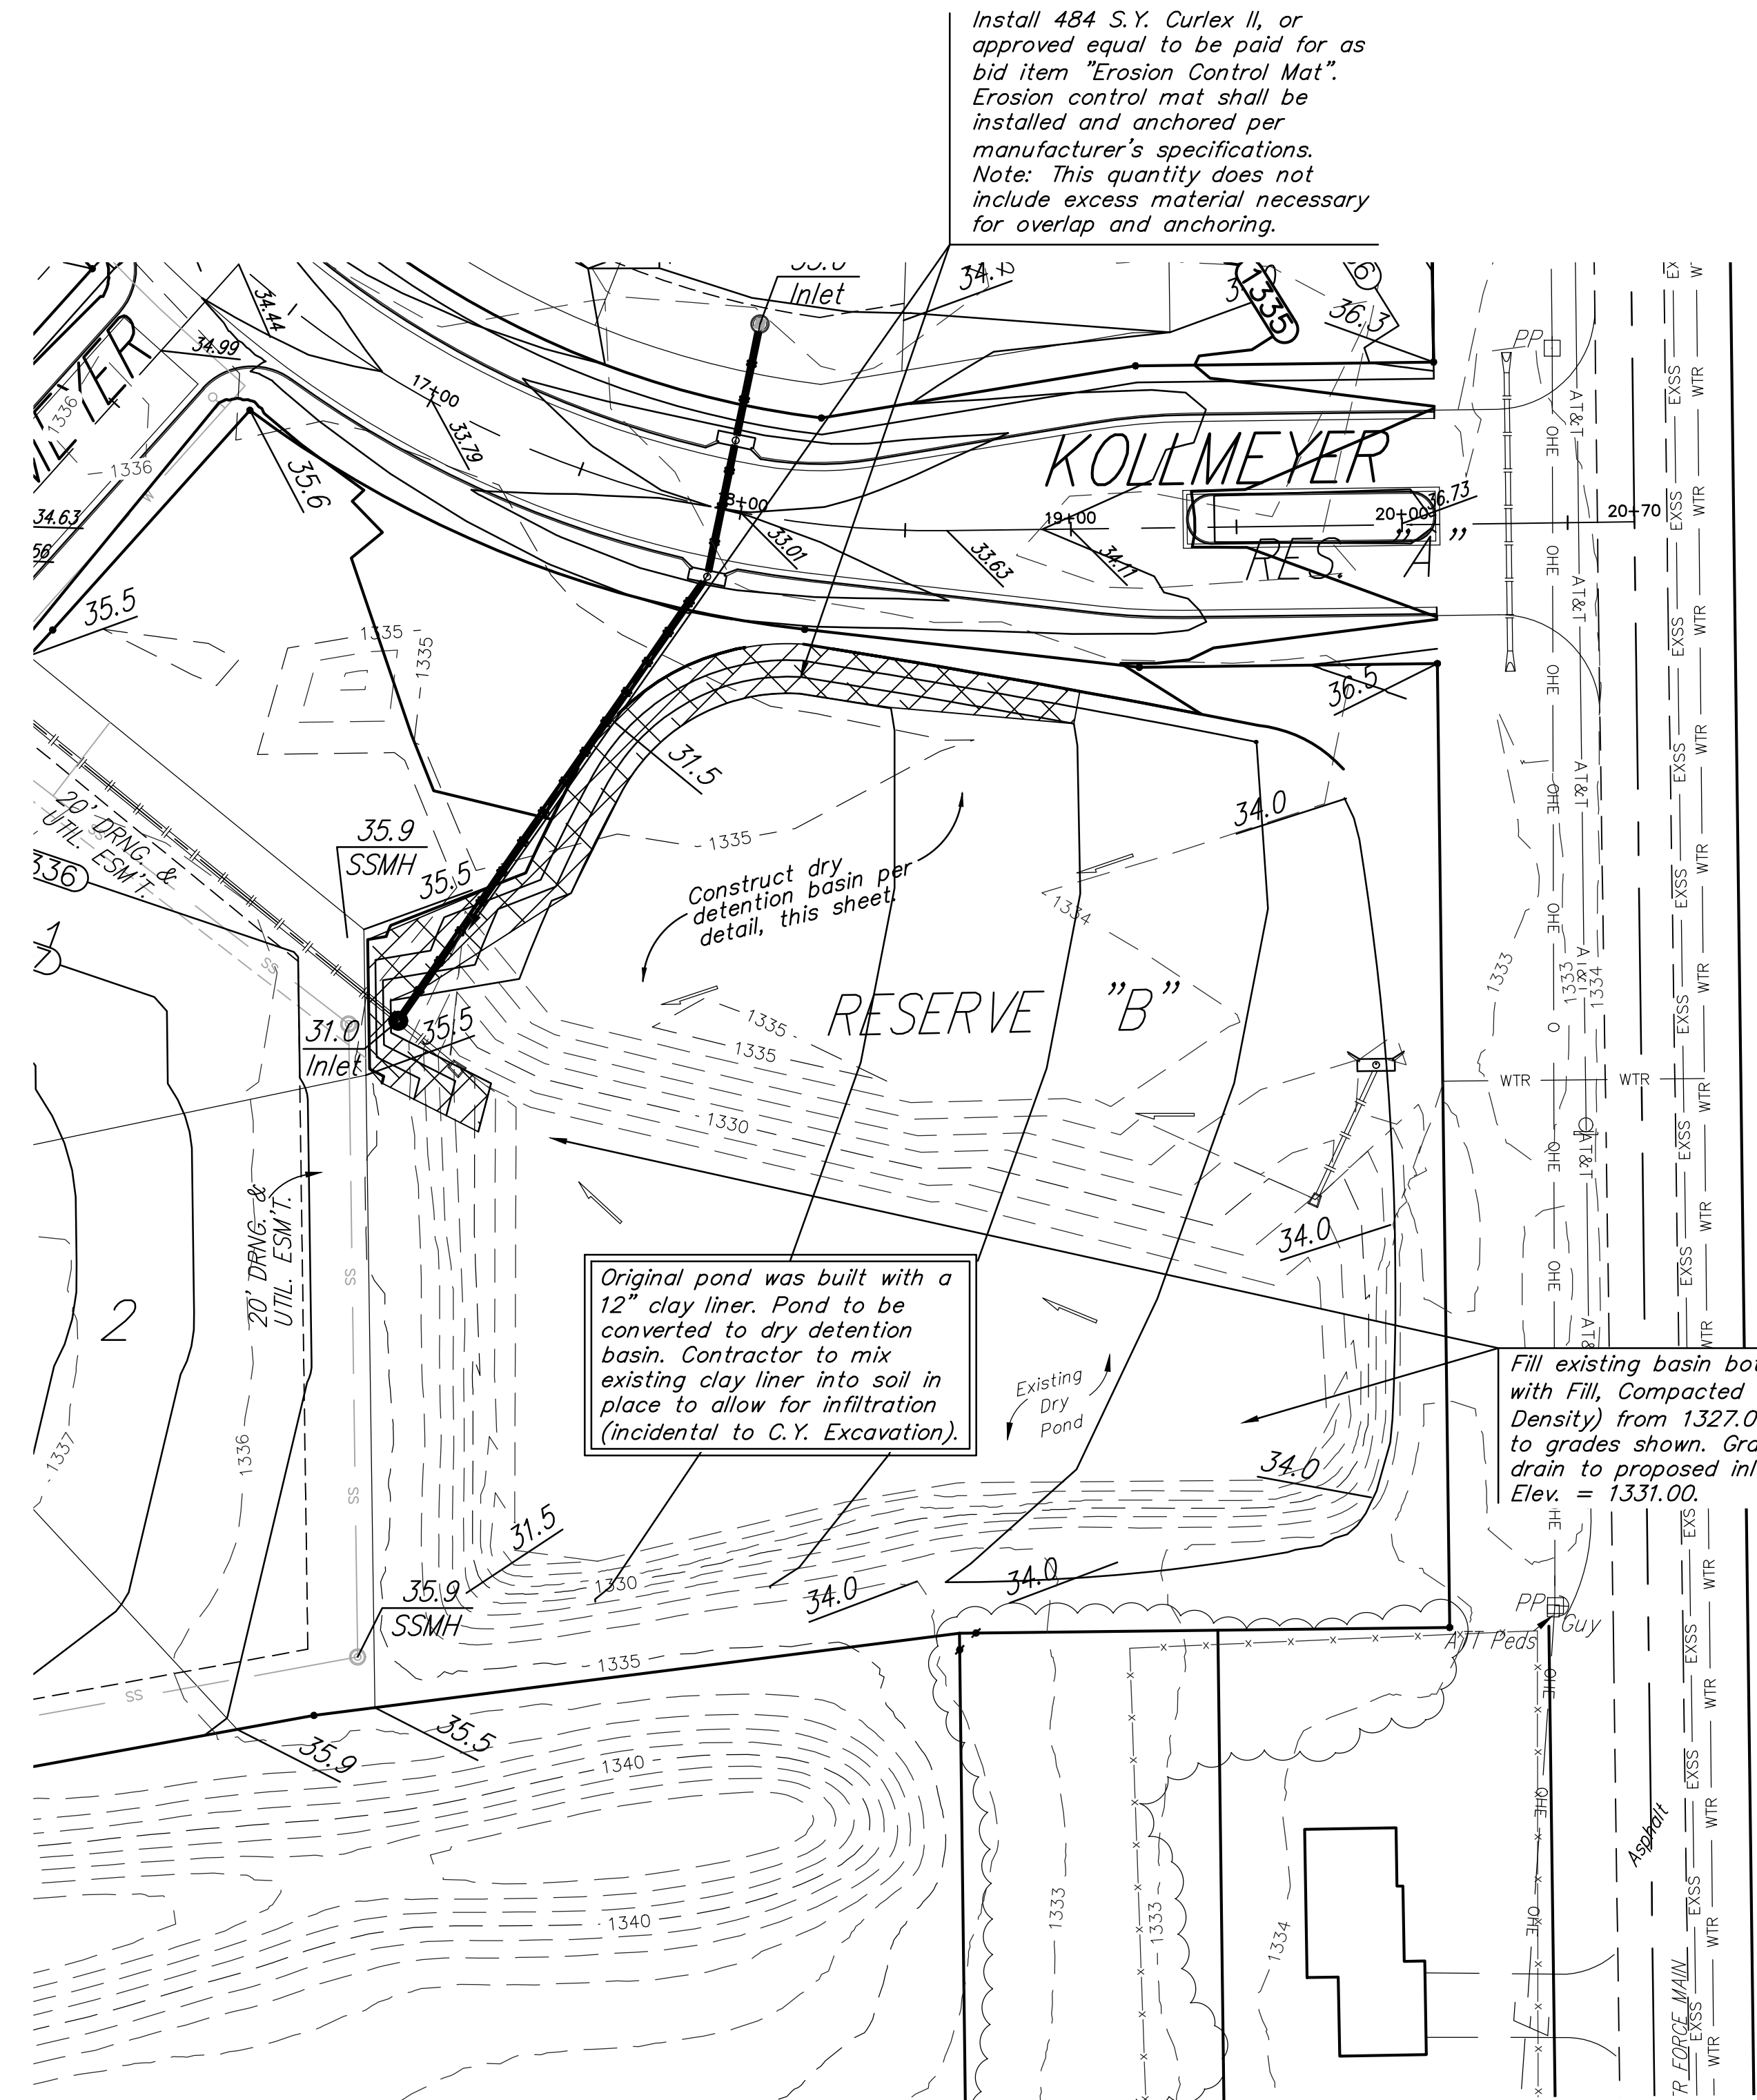
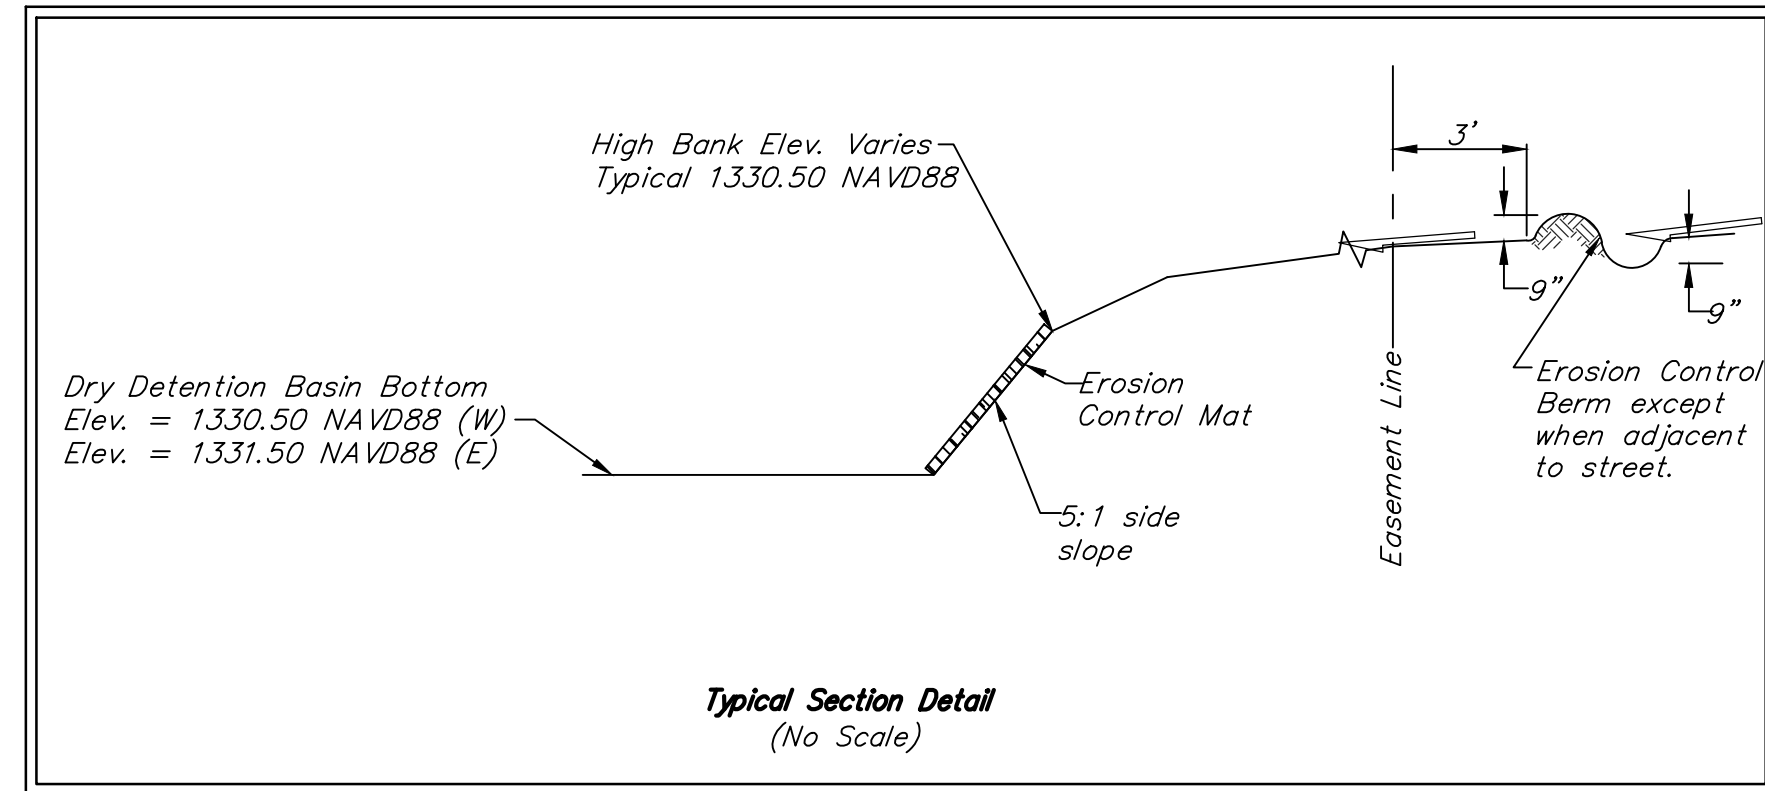


---1385--- Existing Grade  
 (1385) Proposed Grade

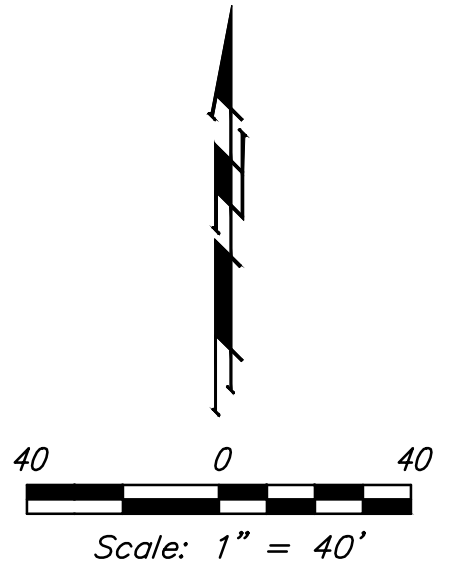

Lot	Location			Compaction % and Test Elevation						
	Northing	Easting	Elev.	1332.00	1333.00	1334.00	1335.00	1336.00	1337.00	1338.00
27A	34,015.56	50,129.88	1334.7	X			X	X	X	X
28A	34,101.38	50,119.90	1333.9	X	X	X	X	X	X	X
29A	34,184.39	50,117.50	1334.0	X	X		X	X	X	X
30A	34,261.55	50,136.21	1334.8	X	X		X	X	X	X
31A	34,328.98	50,208.84	1335.2	X	X		X	X	X	X
32A	34,335.46	50,281.32	1335.2	X	X		X	X	X	X
33A	34,342.71	50,342.98	1335.8	X	X		X	X	X	X
34A	34,345.53	50,403.73	1336.2	X	X	X		X	X	X
35A	34,344.85	50,466.79	1336.7	X	X	X		X	X	X
1D	33,901.27	50,144.48	1334.7	X			X	X	X	X
2D	33,822.98	50,157.01	1334.0	X			X	X	X	X
3D	33,752.09	50,193.07	1334.0	X			X	X	X	X
4D	33,700.94	50,249.93	1334.4	X	X		X	X	X	X
5D	33,673.66	50,318.57	1334.4	X	X		X	X	X	X
6D	33,671.99	50,396.16	1334.9	X			X	X	X	X
1E	34,161.07	50,465.75	1336.2	X			X	X	X	X
2E	34,160.94	50,387.68	1335.7	X	X	X		X	X	X
3E	34,191.72	50,279.06	1334.3	X		X	X	X	X	X
4E	34,113.87	50,286.96	1334.0	X		X	X	X	X	X
5E	34,037.61	50,295.34	1334.0	X		X	X	X	X	X
6E	33,972.63	50,295.01	1334.7	X		X	X	X	X	X
7E	33,896.89	50,300.97	1334.5	X		X	X	X	X	X
8E	33,825.97	50,345.84	1334.5	X		X	X	X	X	X
9E	33,822.49	50,420.44	1334.9	X		X	X	X	X	X
10E	33,822.85	50,480.64	1335.7	X			X	X	X	X

X = No testing required at this elevation.