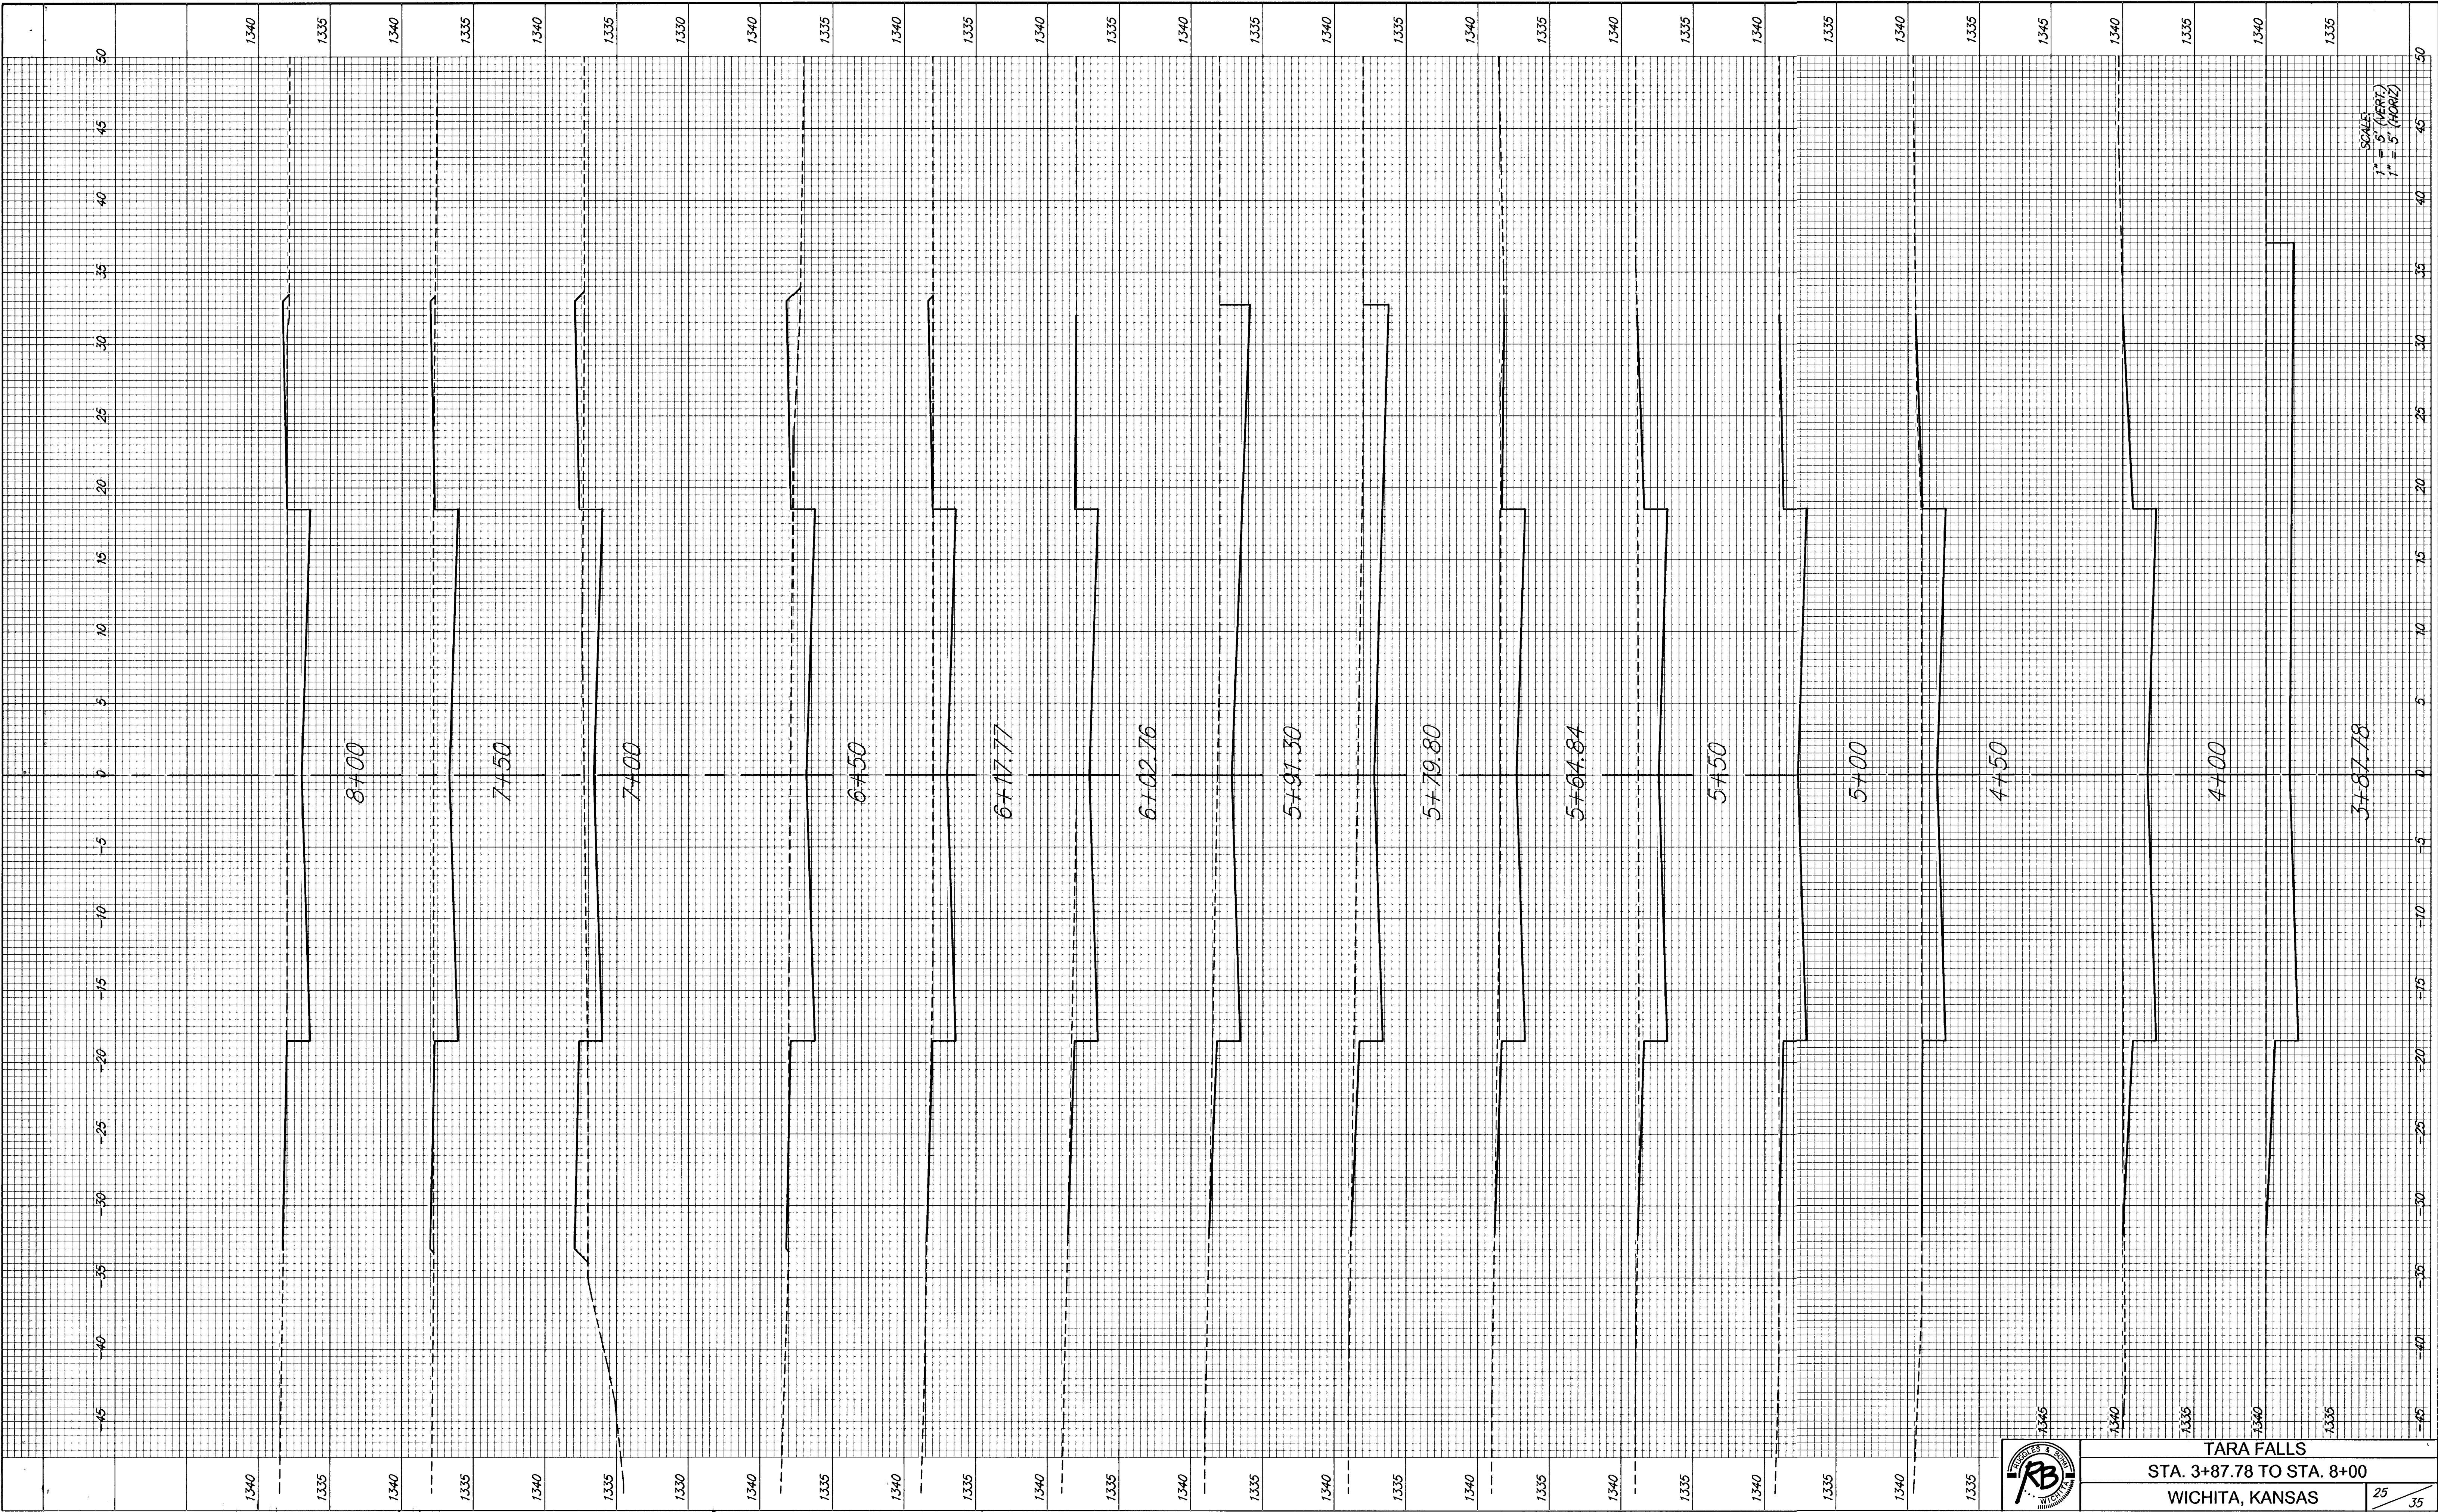


TARA FALLS
STA. 3+87.78 TO STA. 8+00
WICHITA, KANSAS