


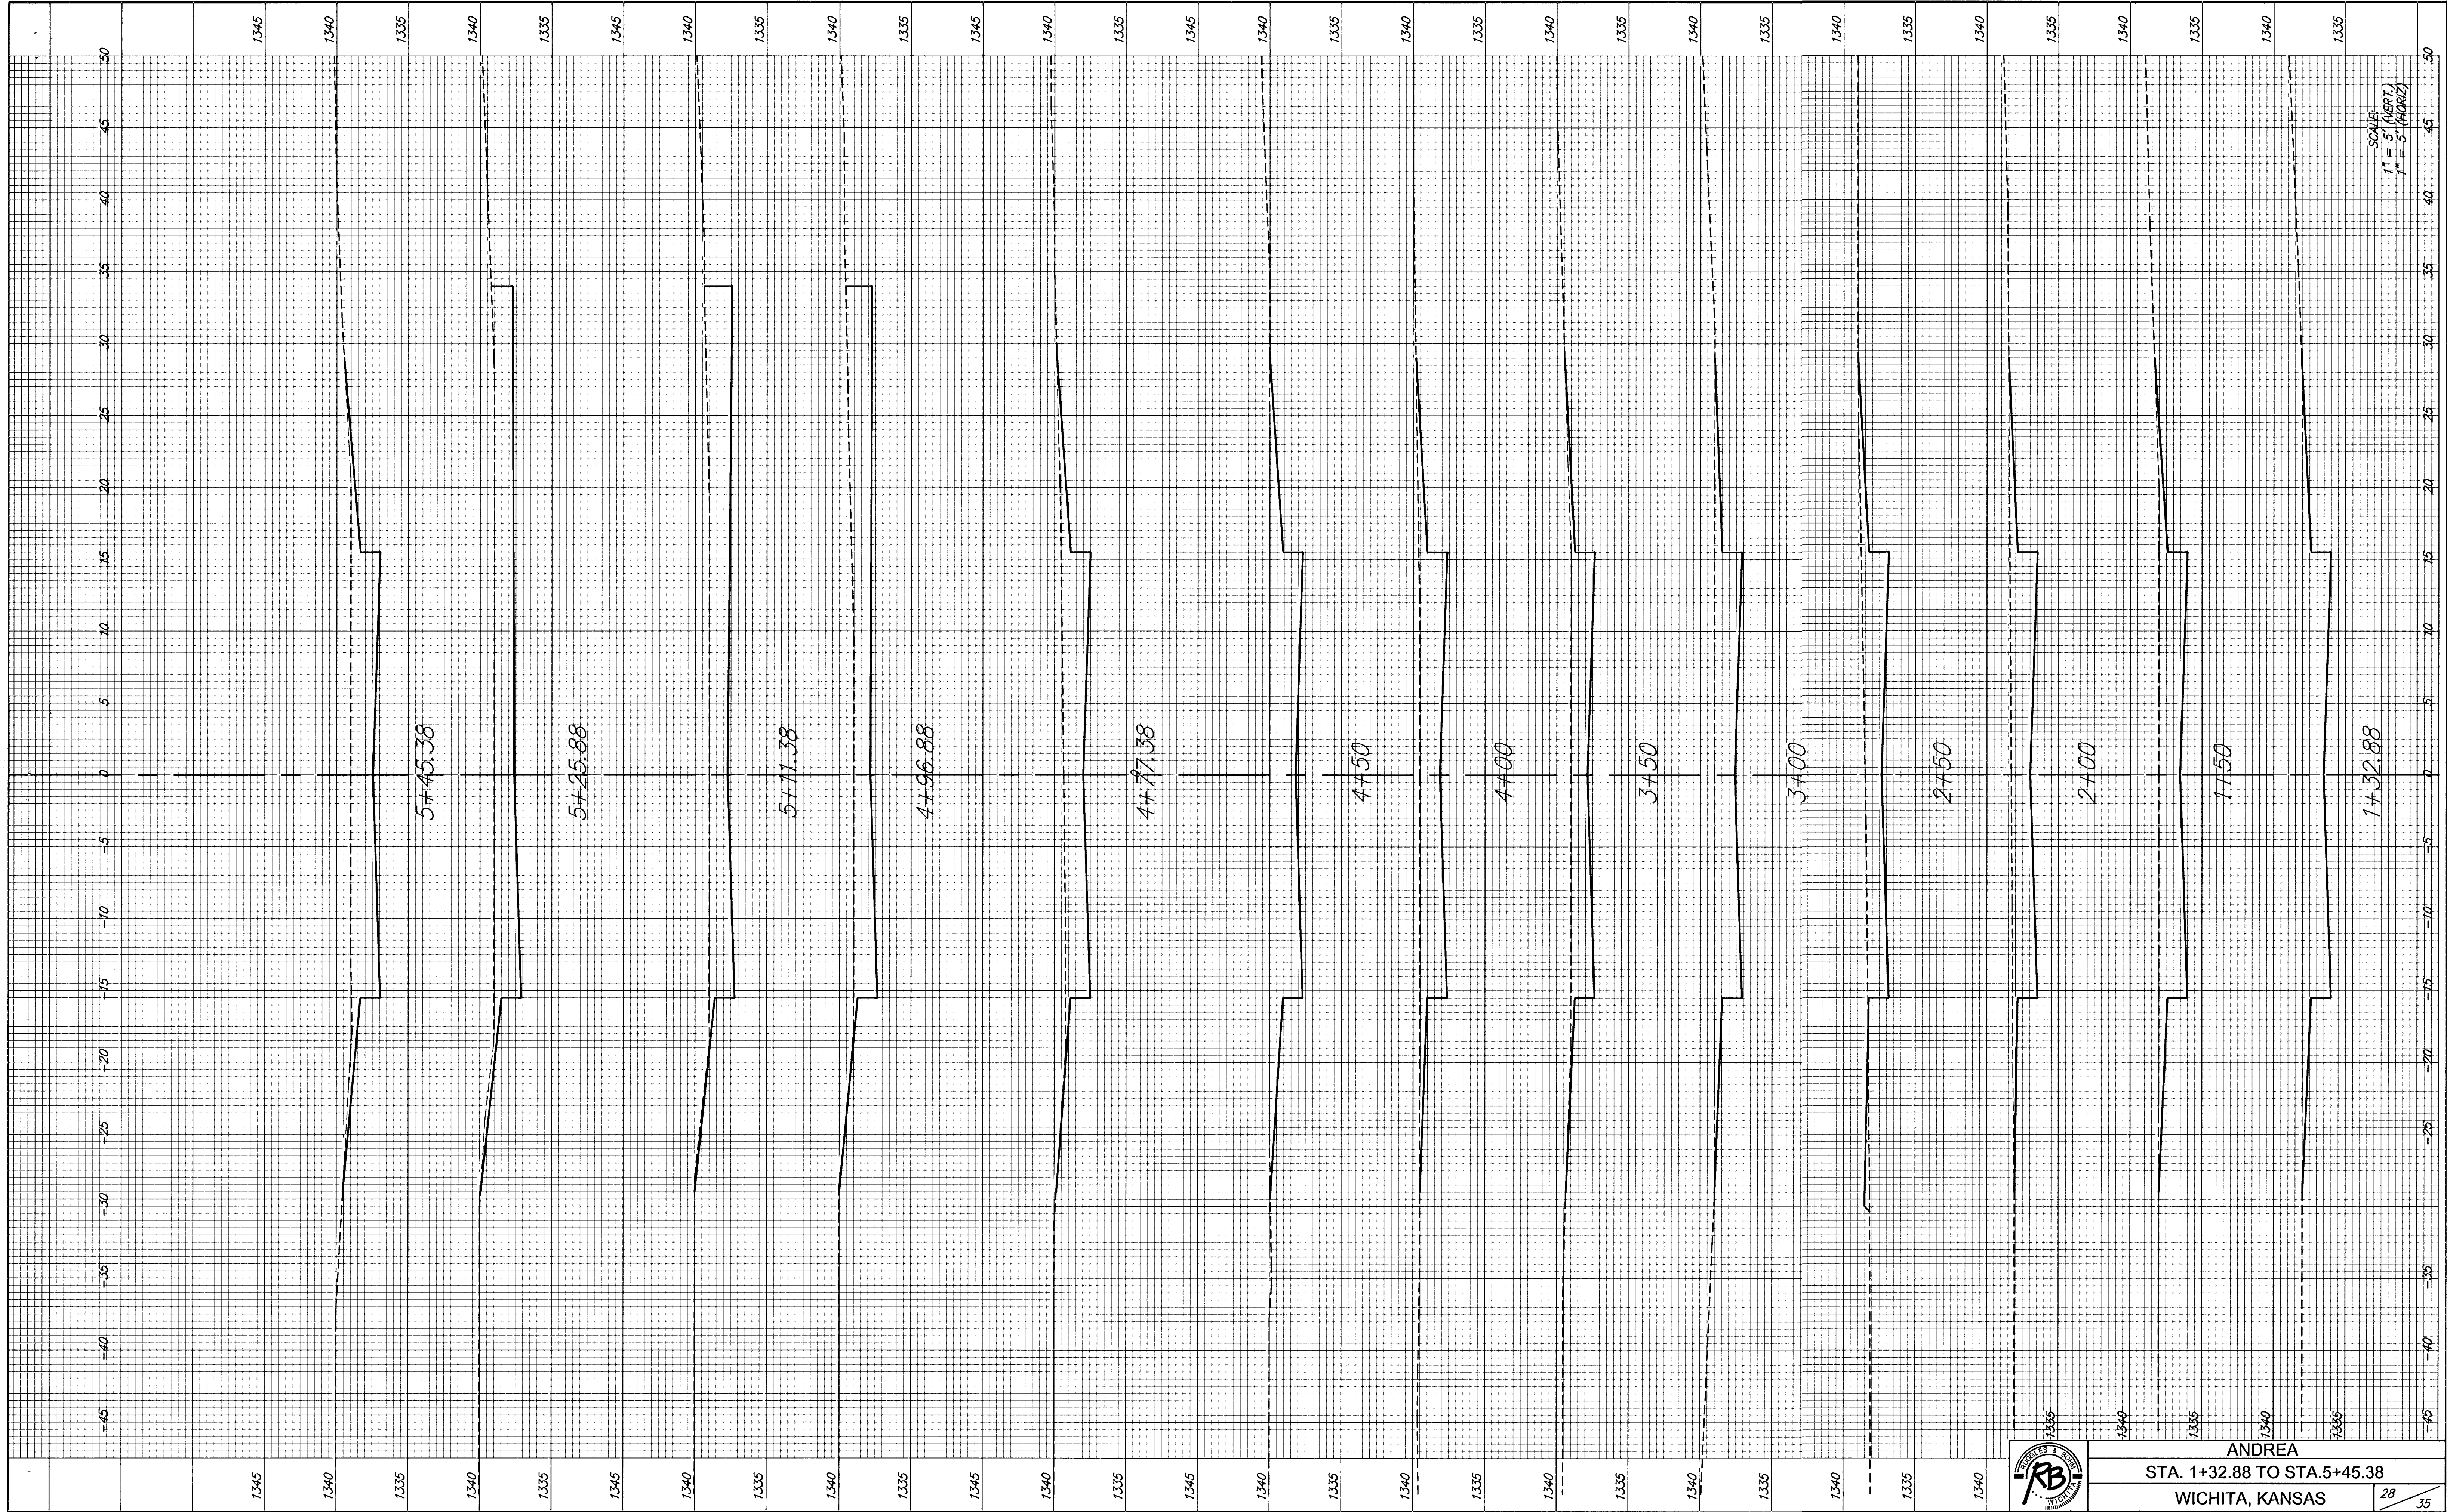

ANDREA
 STA. 1+32.88 TO STA. 5+45.38
 WICHITA, KANSAS