
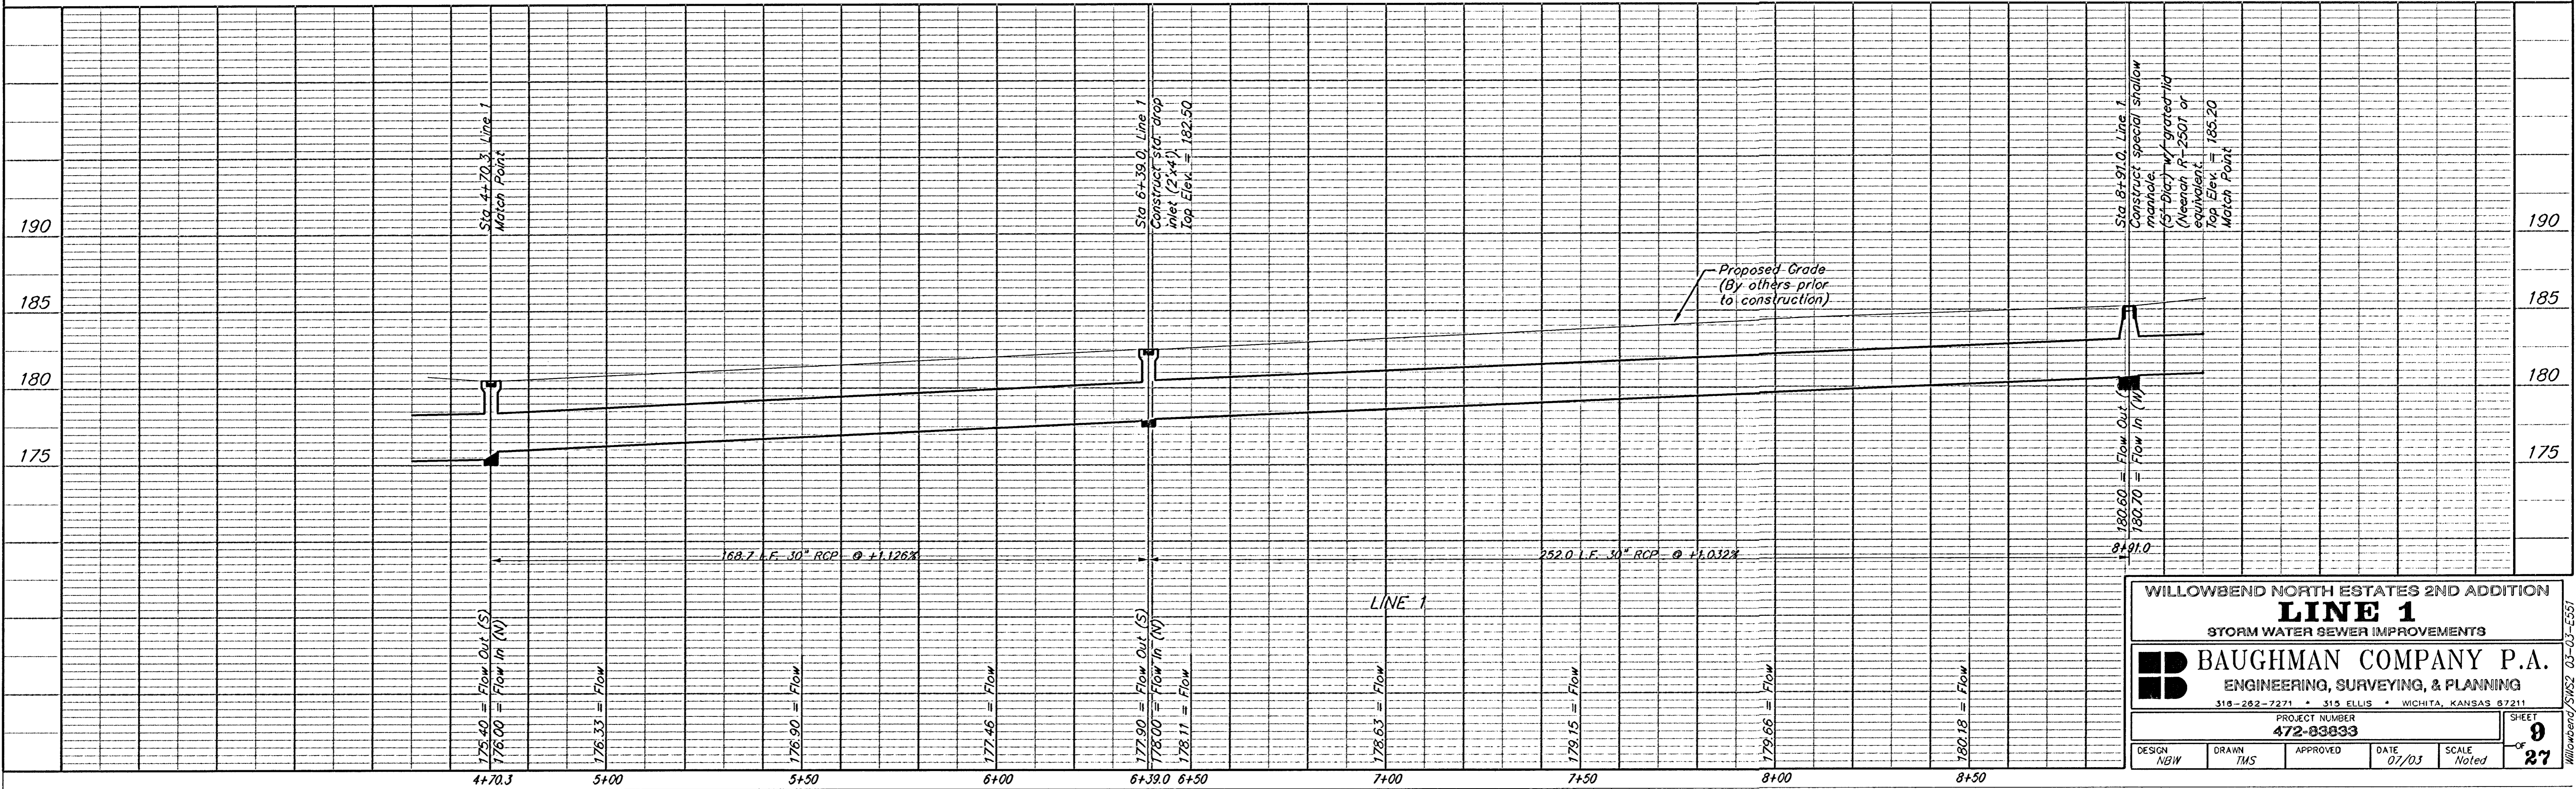


BENCHMARKS:
 BM #1: "□" Cut on top of curb, 30'± N of the NE corner of Barton Creek, Willowbend North Estates 2nd Addition.
 Elev. = 191.31 City Datum

BM #1: "□" Cut on top of curb at the E end of the NE curb return, Castle Pines St. & Barton Creek.
 Elev. = 196.79 City Datum

Scale: 1" = 20' Horizontal
 1" = 5' Vertical
 • = Iron

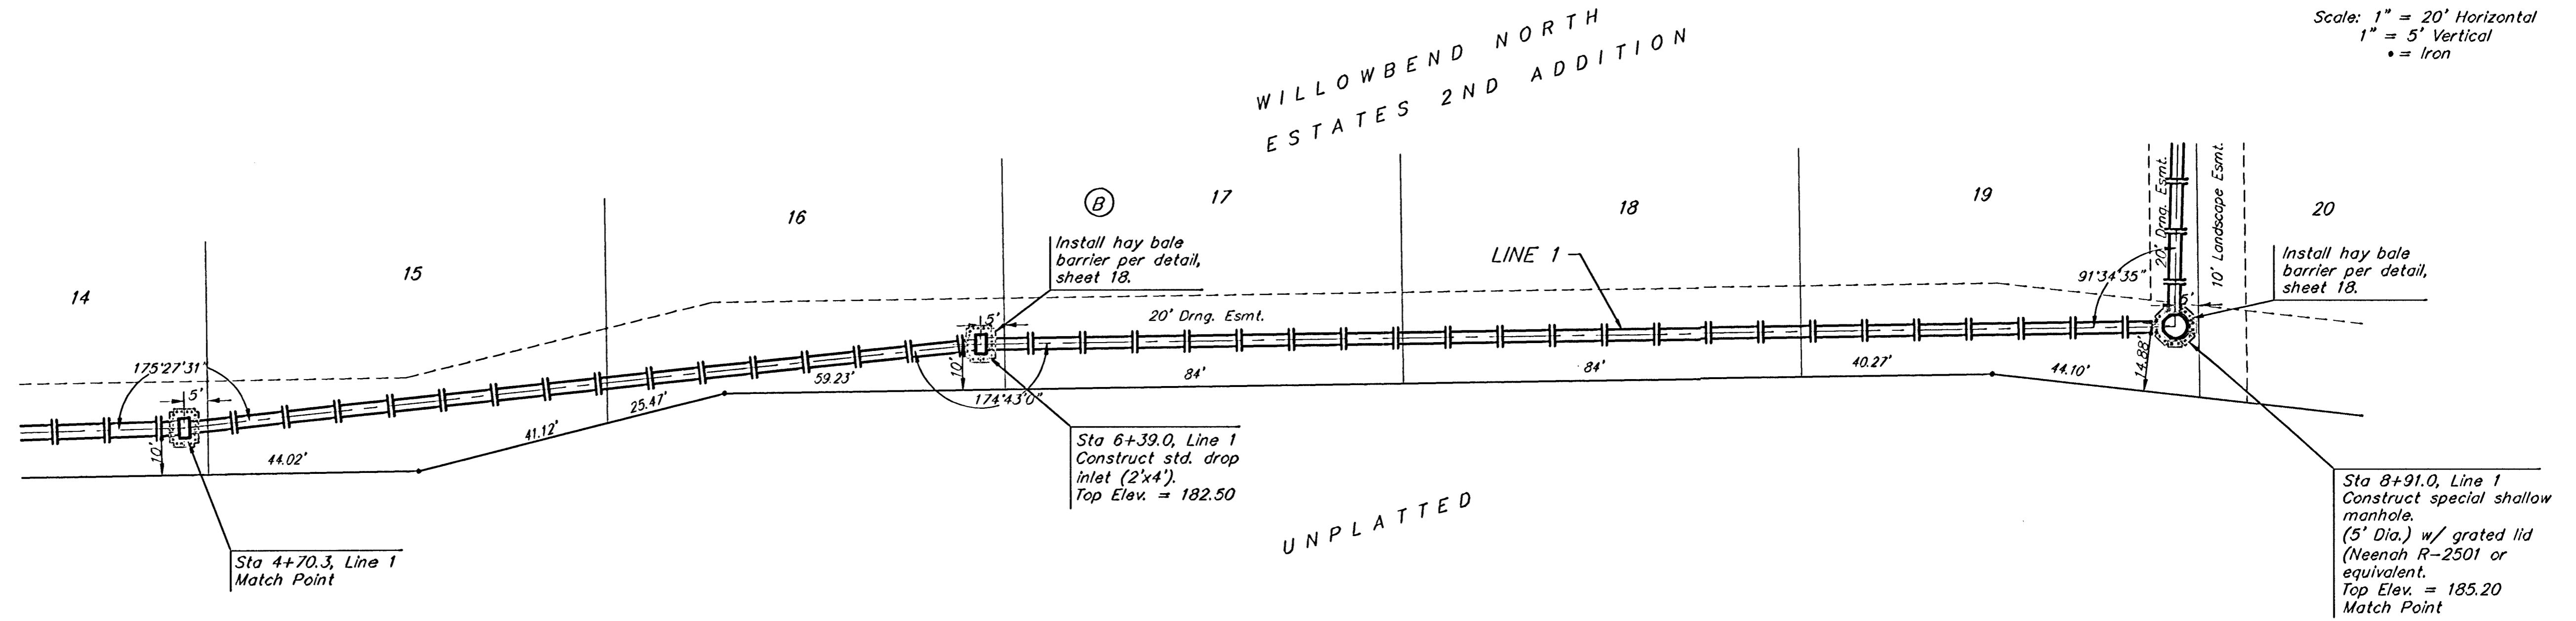

WILLOWBEND NORTH ESTATES 2ND ADDITION
LINE 1
 STORM WATER SEWER IMPROVEMENTS

BAUGHMAN COMPANY P.A.
 ENGINEERING, SURVEYING, & PLANNING
 319-282-7271 • 319 ELLIS • WICHITA, KANSAS 67211

PROJECT NUMBER
472-83833

DESIGN NBW	DRAWN TMS	APPROVED	DATE 07/03	SCALE Noted
---------------	--------------	----------	---------------	----------------

SHEET
9
 OF
27