


Curve 4				
Curve Data Based on Centerline				
Rad. = 100' Delta = 90°00'00" Tangent = 100.00'				
Arc = 157.08' L.C. = 141.42' Def/Ft. = 17.18869 Min.				
FACE CHORD LENGTHS				
Station	Arc	B.Lt.	B.Rt.	I. Defl.
4+89.96	-	-	-	0°00'00"
5+00.00	10.04'	12.54'	7.53'	2°52'34"
5+25.00	25.00'	31.17'	18.70'	7°09'43"
5+50.00	25.00'	31.17'	18.70'	7°09'43"
5+75.00	25.00'	31.17'	18.70'	7°09'43"
6+00.00	25.00'	31.17'	18.70'	7°09'43"
6+25.00	25.00'	31.17'	18.70'	7°09'43"
6+47.04	22.04'	27.49'	16.50'	6°18'50"

Subdivision Bench Marks				
No.	Street and Station	From CL	Description	Elevation
4	Stoneybrook, Sta. 5+77.58	17.0' Lt.	N.W. End of Curb Return Intersection of Stoneybrook and Stoneybrook Ct. (West)	

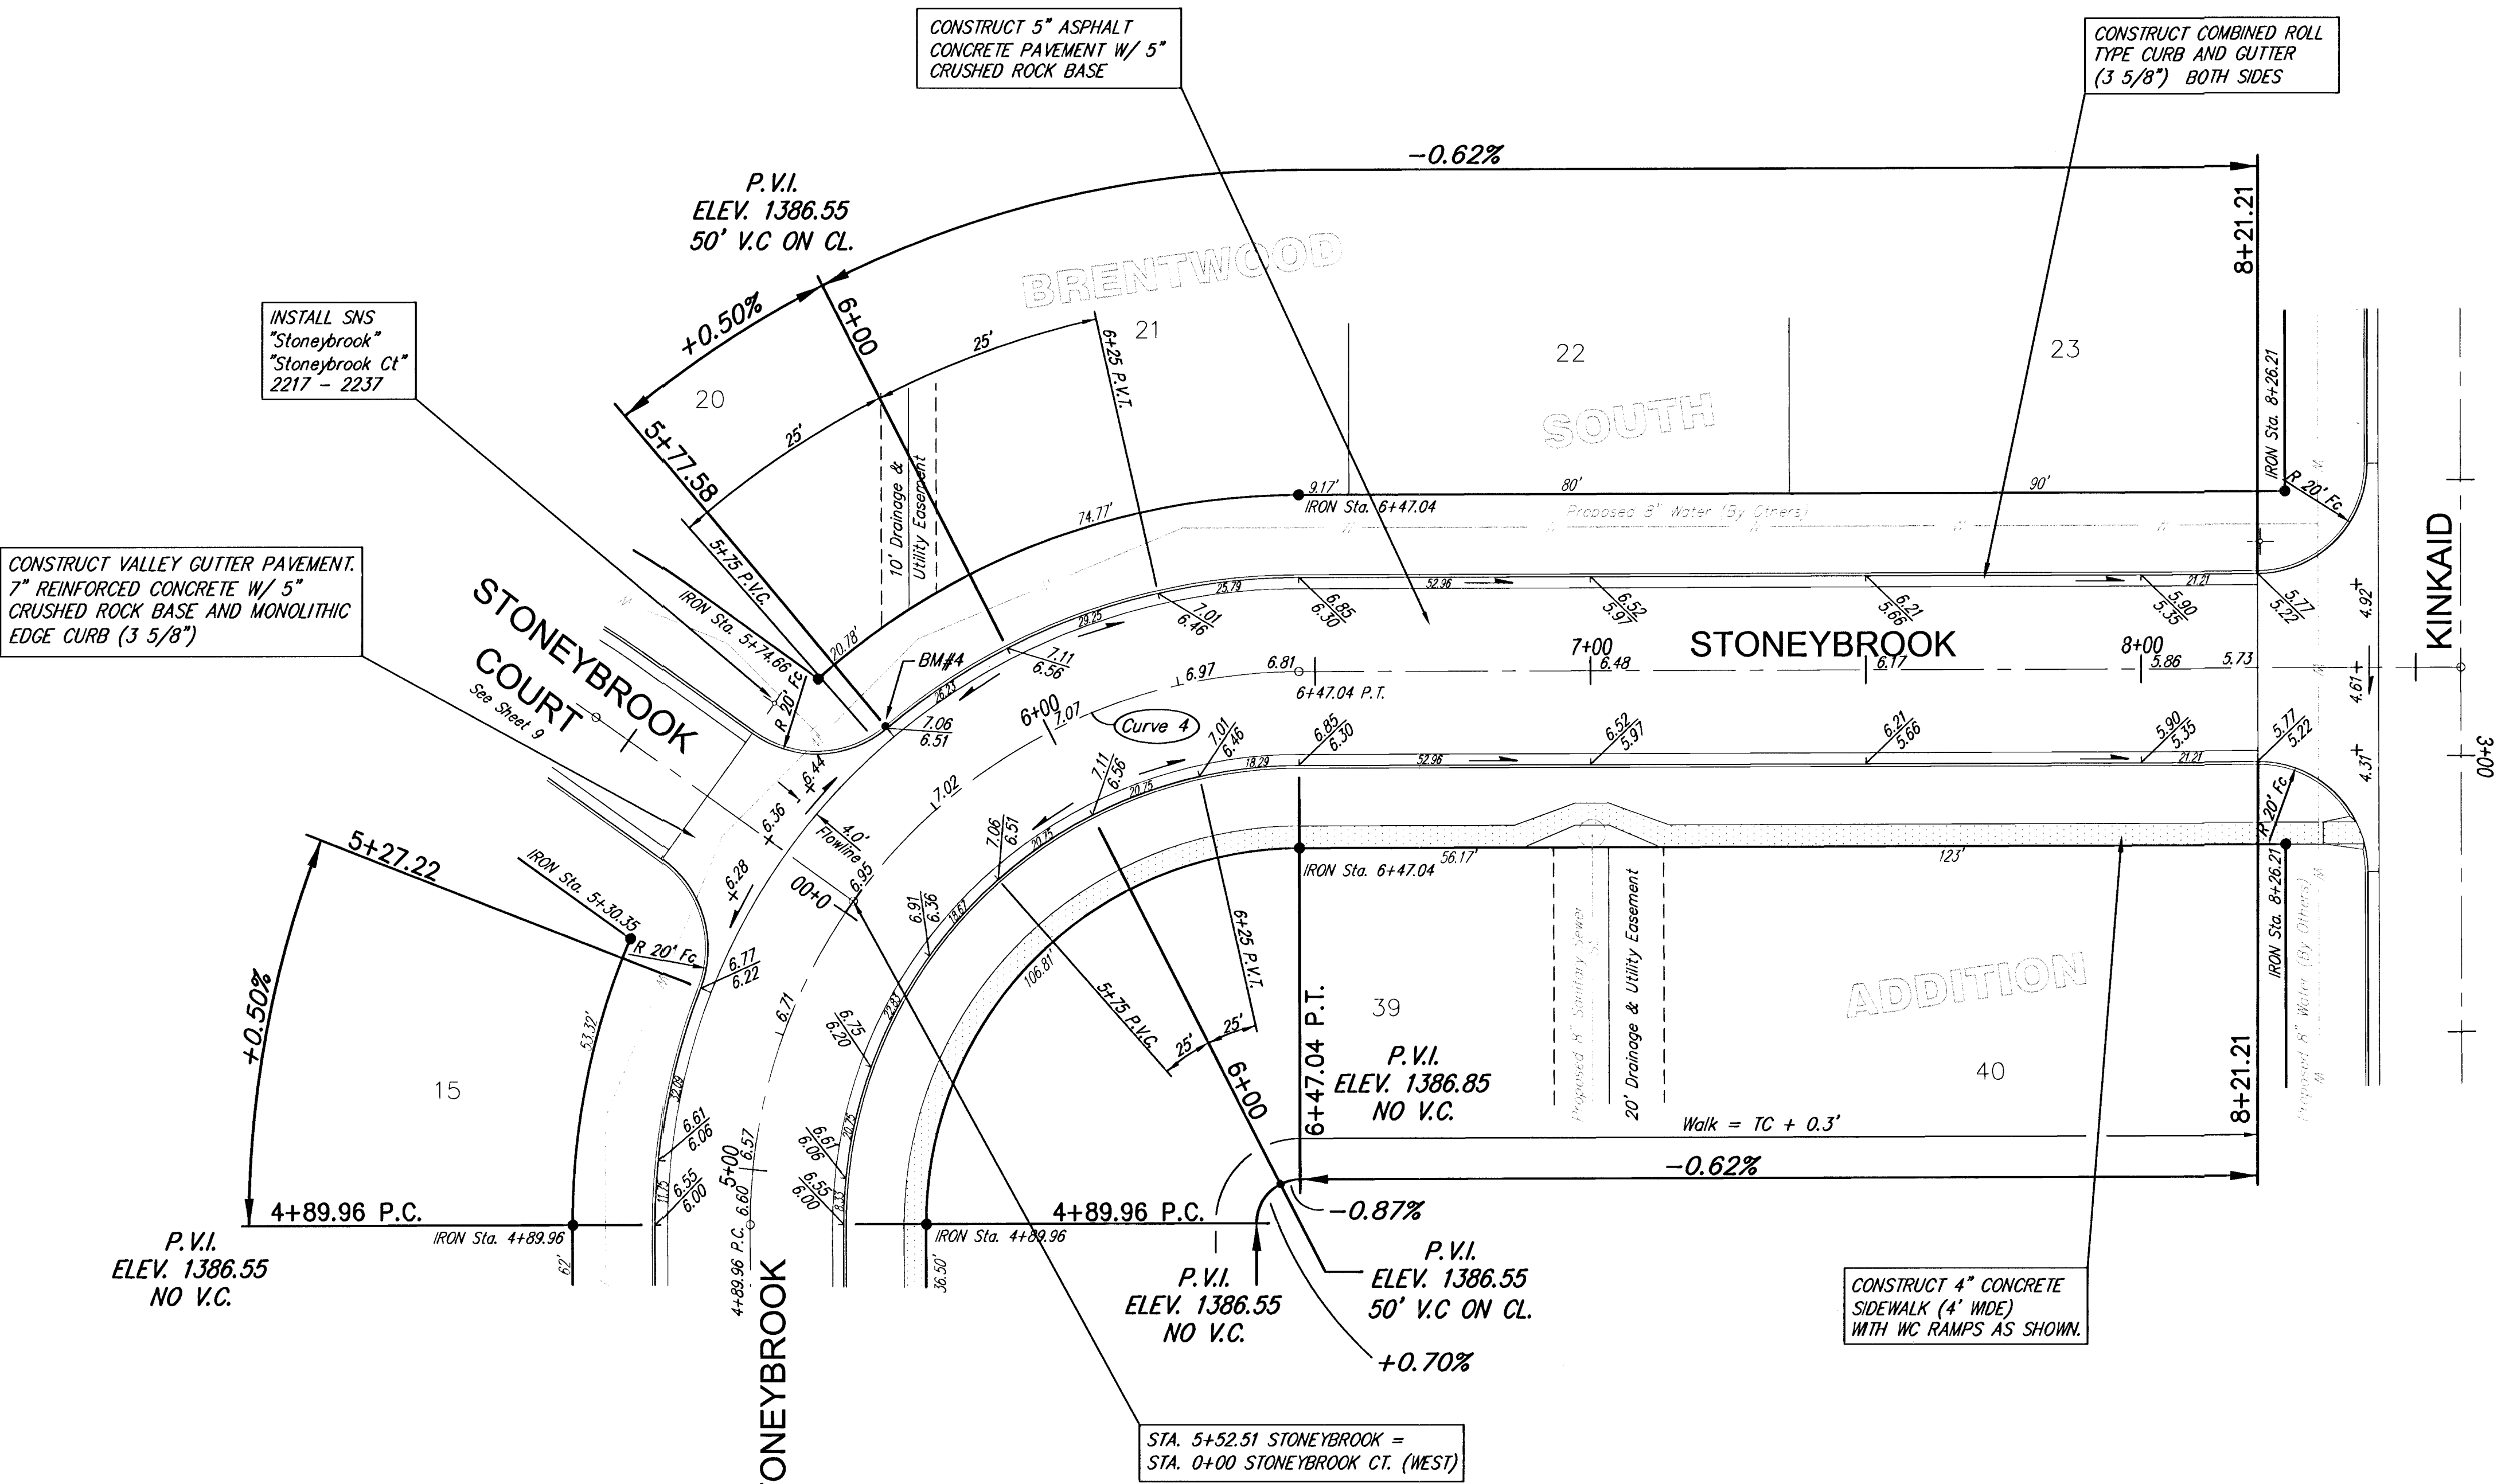

Brentwood South Addition, Paving Improvements

Stoneybrook

WICHITA, KANSAS

Ruggles & Bohm, P.A.

Engineering, Surveying, Land Planning

924 North Main
Wichita, Kansas 67203
www.rbkansas.com

(316) 264-8008
(316) 264-4621 fax
E-mail: info@rbkansas.com

DESIGN KWL

DRAWN RA

REVIEW

UTILITY

DRAWING FILE
paving {STONEYBROOK (2)}

PROJECT NUMBER
472-83445

DATE
June 23, 2003

SHEET
8
OF
36