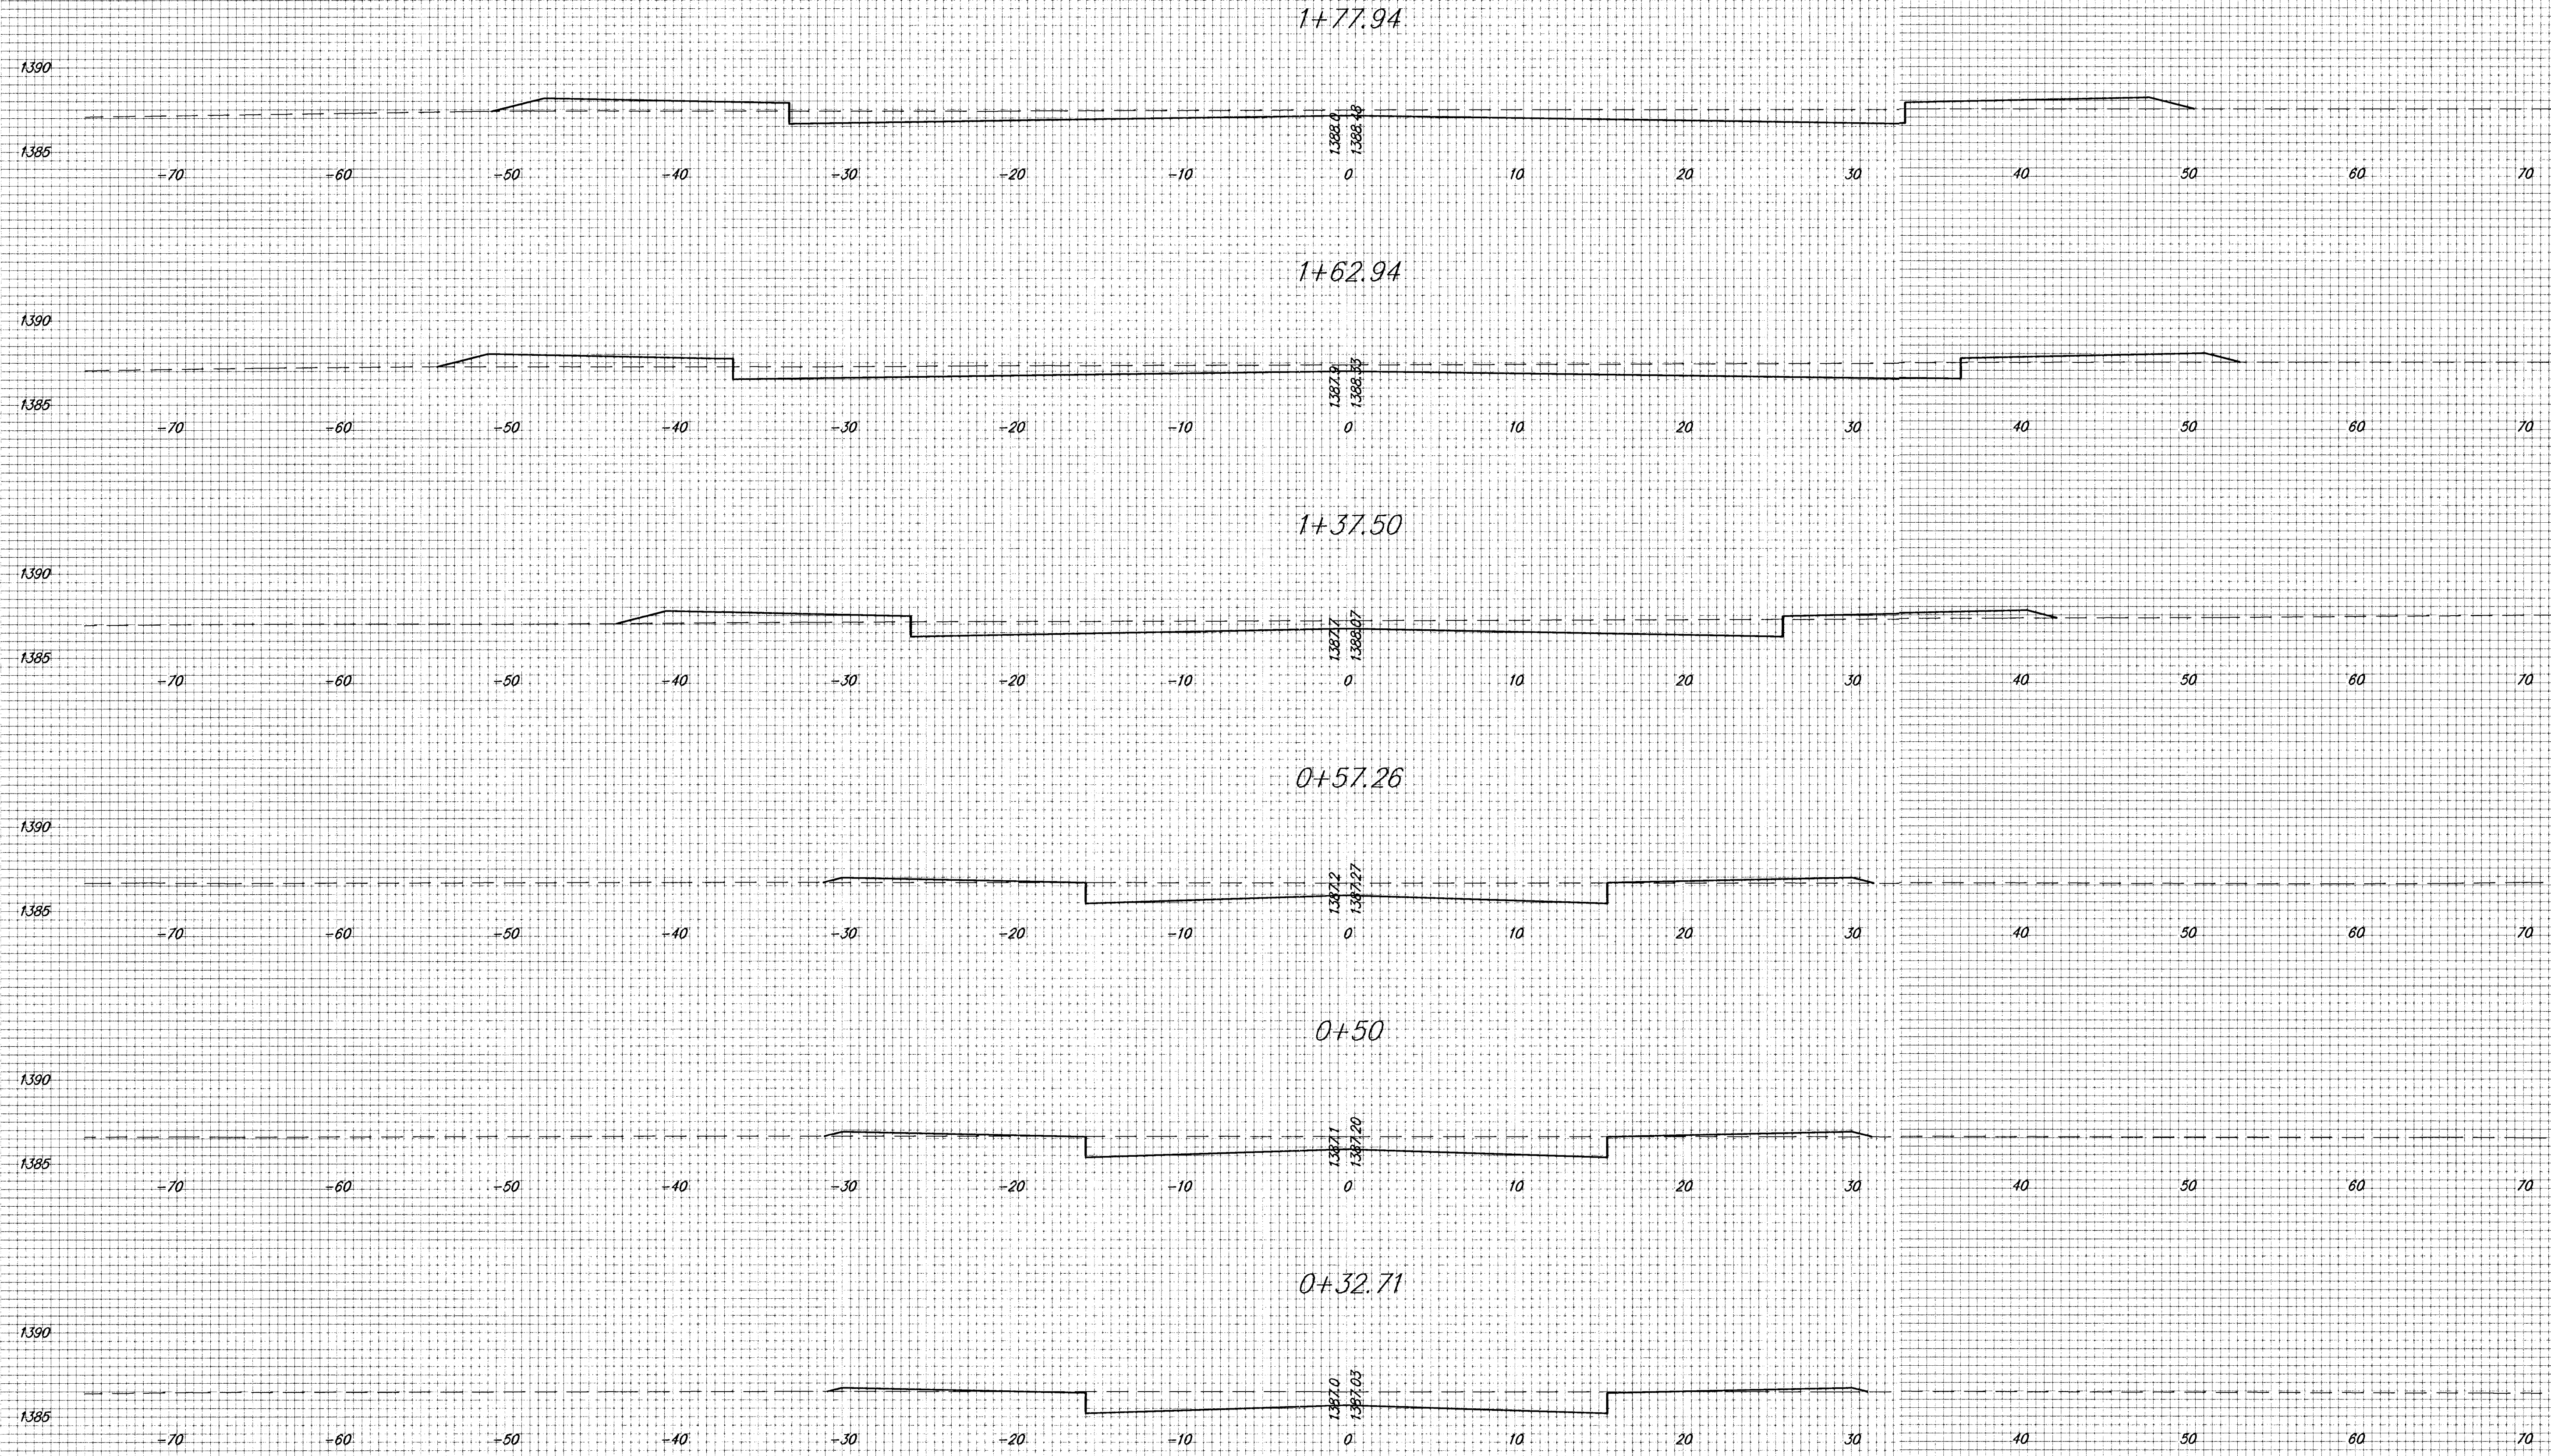


Brentwood South Addition
Stoneybrook Court (West)