


BENCHMARKS:

"□" Cut on Top of Curb, North Side Siefkes, NW of Center Line of Siefkes Ct., Shadybrook Meadow Addition.
Elev. = 135.19 City Datum
1322.59 MSL

"X" Cut in Sidewalk North R/W of Siefkes, 135' East of the C.L. of Hawthorne.
Elev. = 142.94 City Datum
1330.34 MSL

Scale: 1" = 20'
• = Iron

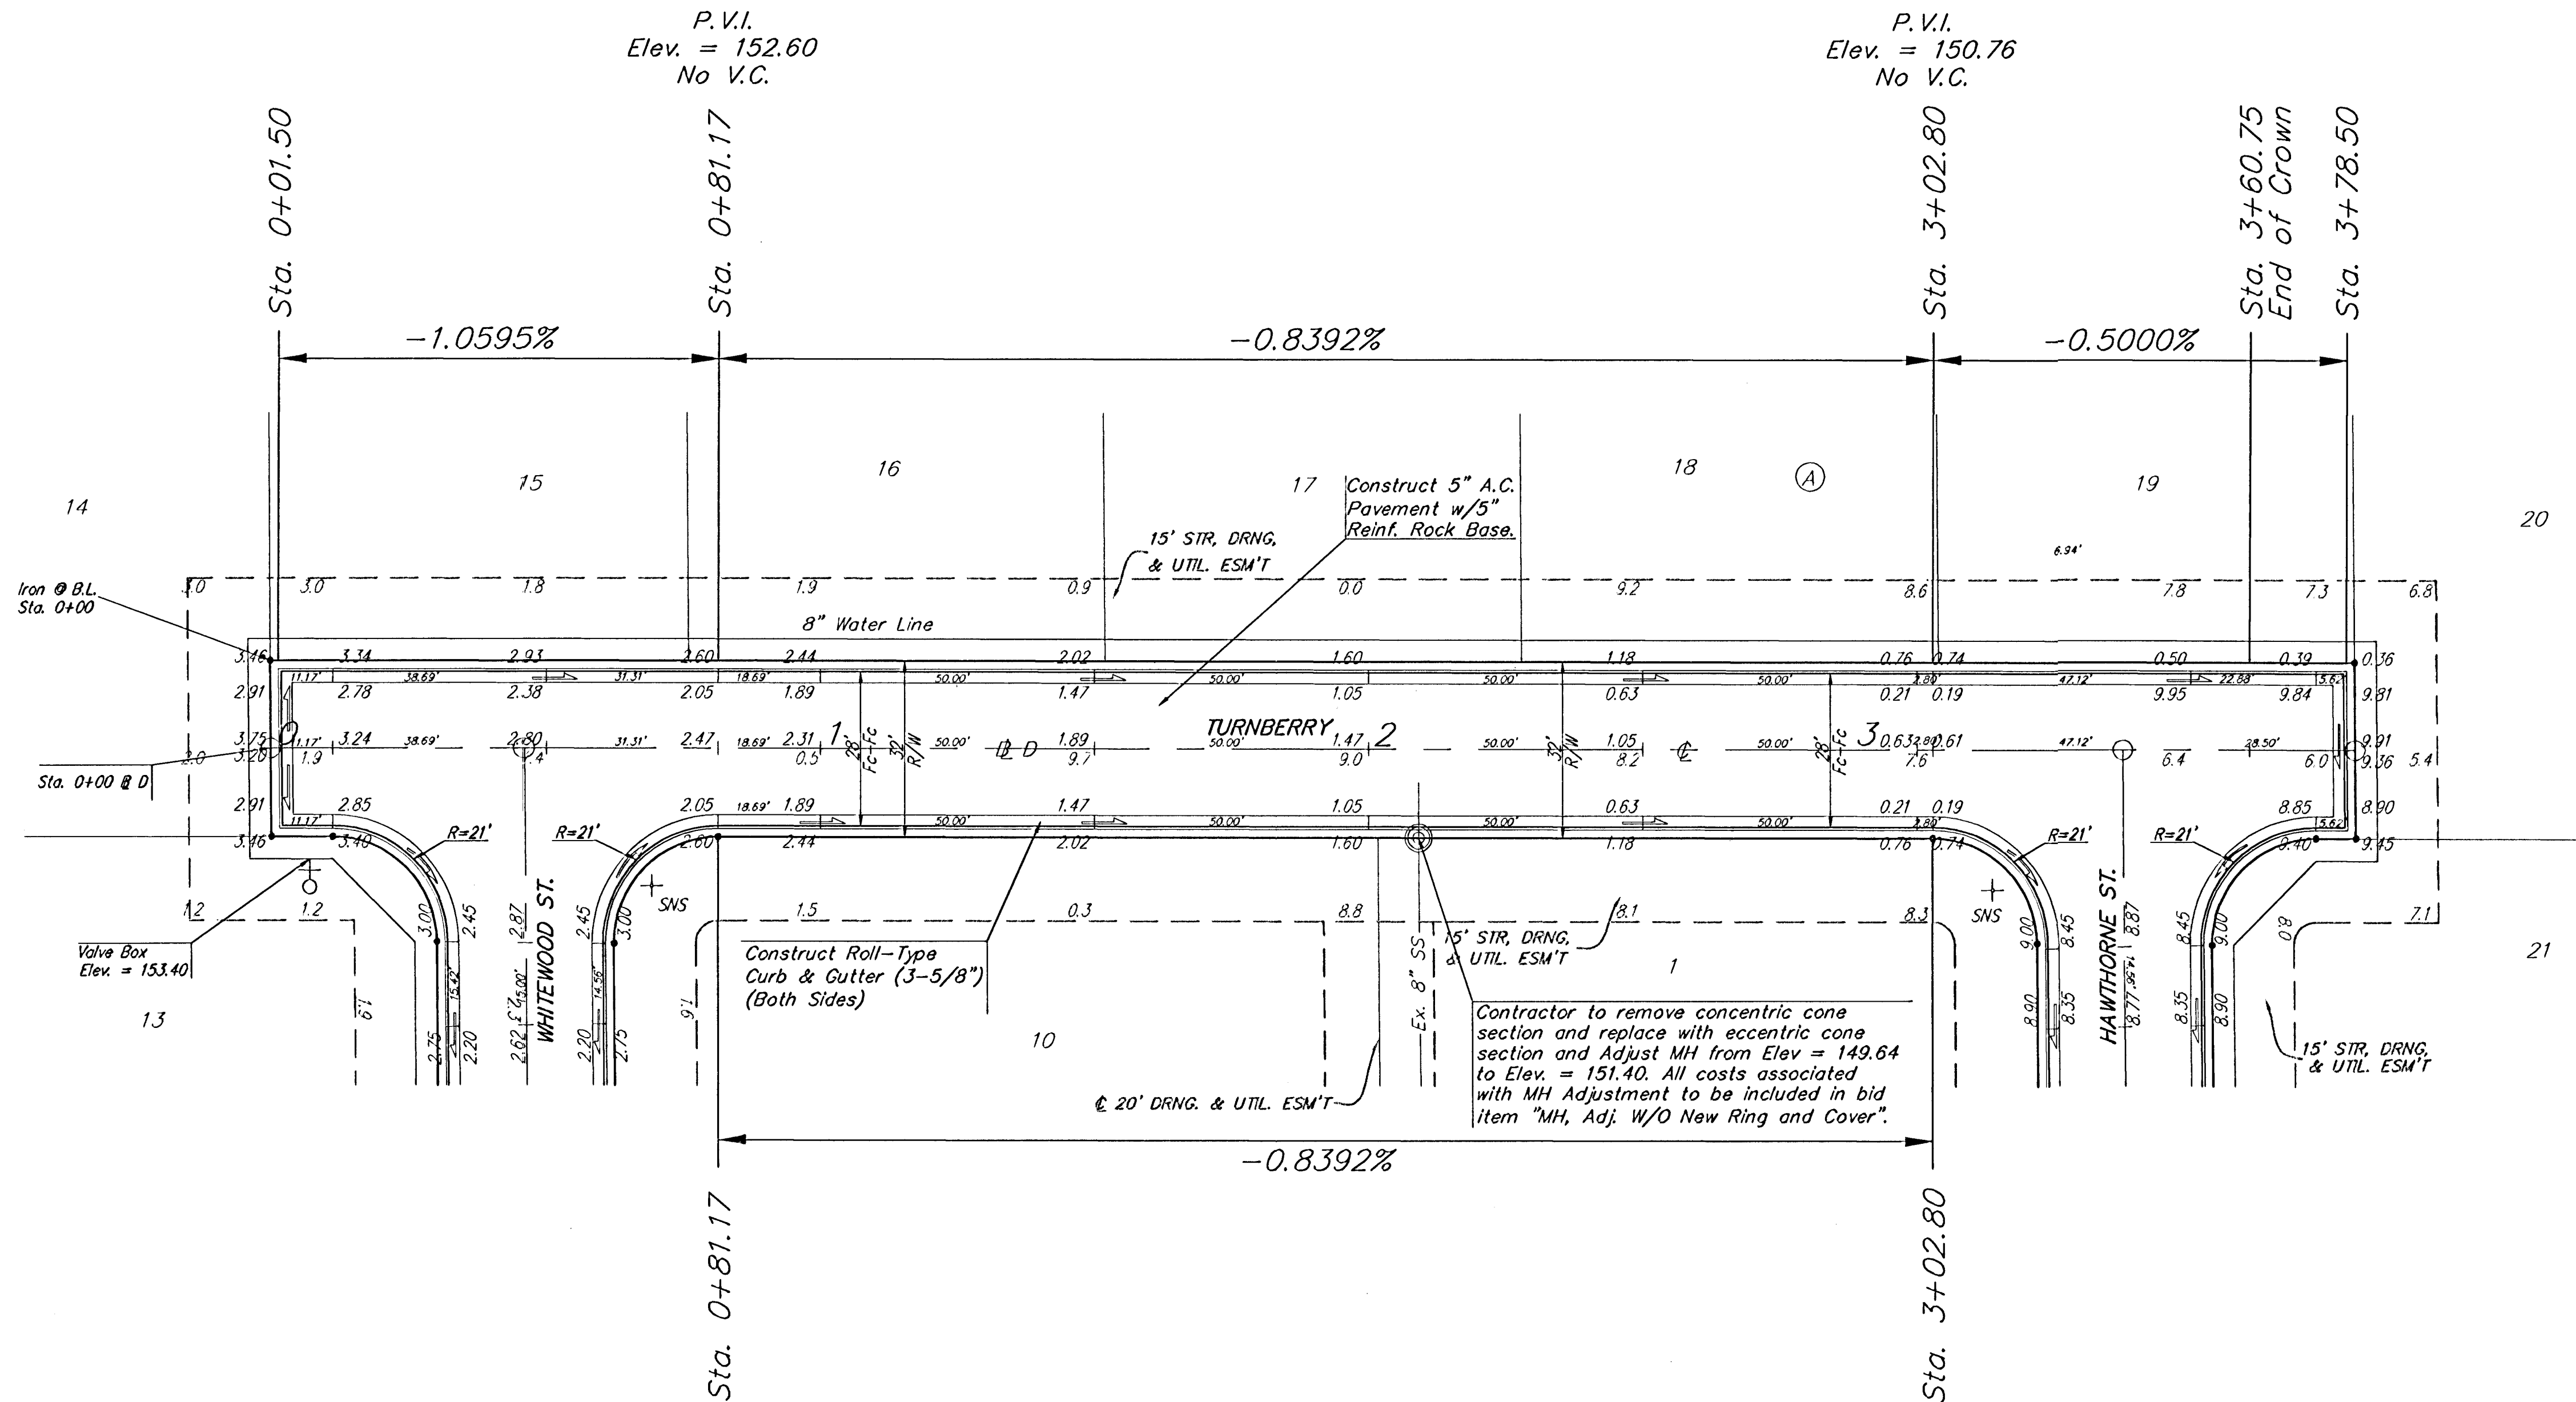

Roll type curb & gutter to be constructed on the pavement on this sheet.
Top of curb elevation are given for full height curb.

Contractor shall grade 15' Street, Drainage, & Utility Easements adjacent to street right-of-way as shown on cross-sections.

Shoal Creek 2nd Addition				
Turnberry				
CITY OF WICHITA				
BAUGHMAN COMPANY P.A.				
ENGINEERING, SURVEYING, & PLANNING				
318-262-7271 • 312 ELLIS • WICHITA, KANSAS 67211				
PROJECT NUMBER 472-83820				SHEET 9
DESIGN NBW	DRAWN SMD	APPROVED	DATE 10/03	SCALE NOTED
				OF 20

ShoalCreek2ndAddition str5.dwg